
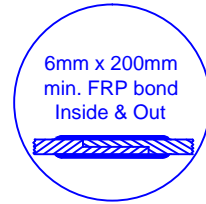
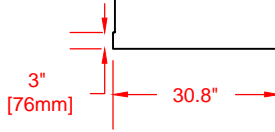


LAMINATE DETAIL



BELL RISER
(30" ht. shown)

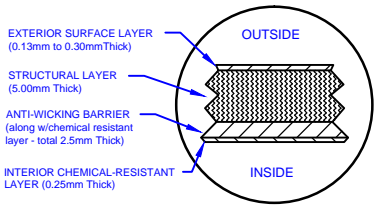

SECTION-JOINT
DETAIL

Specifications

Cylinder Thickness	0.300"	First Chamber Depth	49"
End Cap Thickness	0.300"	Second Chamber Depth	49"
Inlet Height (C.L.)	56"	Effluent Chamber Depth	49"
Outlet Height (C.L.)	30"	Chamber Wall dimensions	
Inlet Diameter	4"	Height:	60"
Outlet Diameter (Not installed)	2"	Thickness:	0.66"
Rib Dimension (C to C)	16.5"	Opening Diameter:	4"

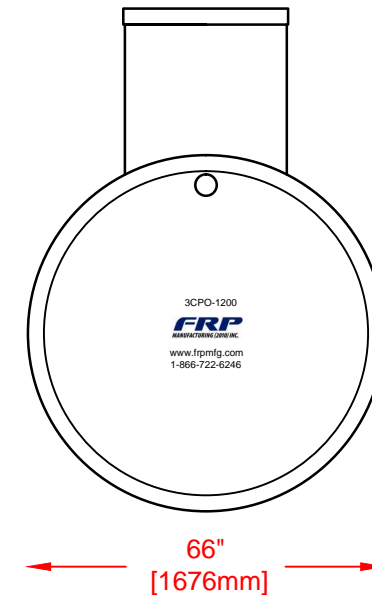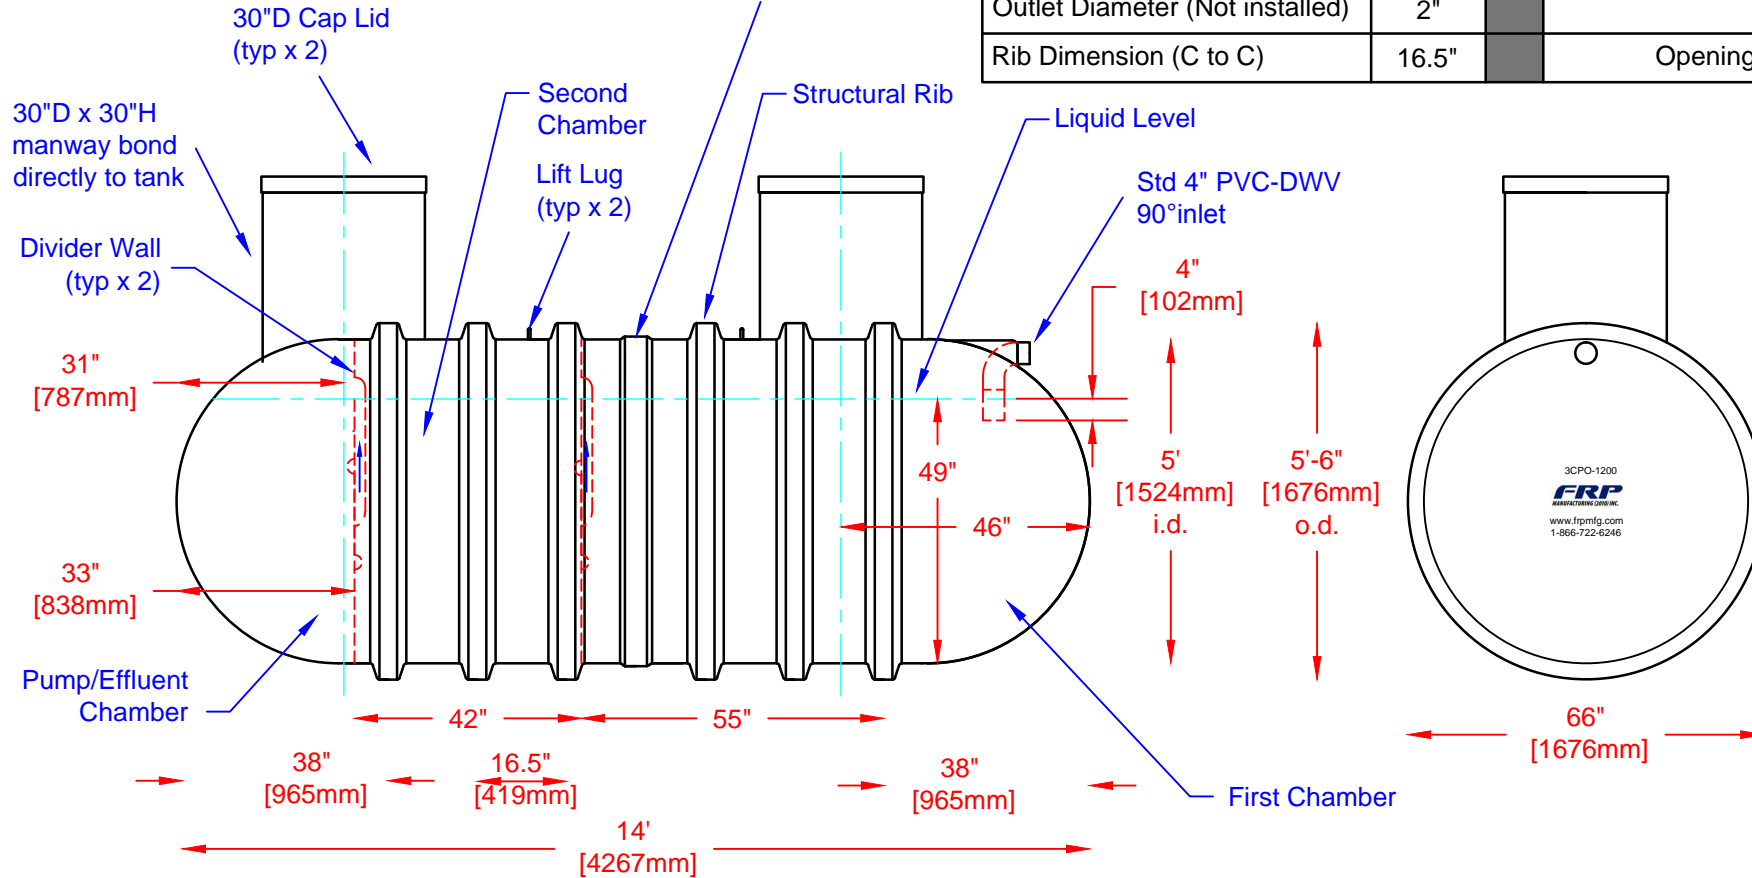

 Website: www.frpmfg.com Toll Free: 1-866-722-6246	3CPO-1200-BONDED FIBREGLASS PUMPOUT TANK		DATE: 01-07-2014
	Overall Length:	Approx. 4,267mm (14')	BY: MPS
	Overall Weight:	Approx. 522 kg (1,150 lbs)	BURIAL DEPTH: 7 Ft
	First Chamber:	Approx. 3,392L (746 Imp Gal, 895 US Gal)	REV: 1
	Second Chamber:	Approx. 1,700L (374 Imp Gal, 449 US Gal)	APPROVAL:
	Effluent Chamber:	Approx. 963L (212 Imp Gal, 254 US Gal)	DATE:

