



LAMINATE DETAIL

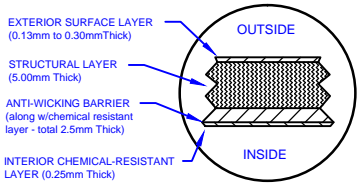


BELL RISER
(30" ht. shown)

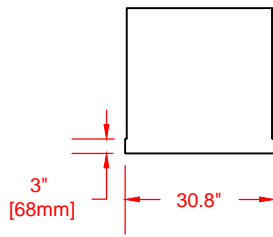

SECTION-JOINT
DETAIL

Specifications

Cylinder Thickness	0.300"	First Chamber Depth	49"
End Cap Thickness	0.300"	Second Chamber Depth	49"
Inlet Height (C.L.)	56"	Effluent Chamber Depth	49"
Outlet Height (C.L.)	30"	Chamber Wall dimensions	
Inlet Diameter	4"	Height:	60"
Outlet Diameter (Not installed)	2"	Thickness:	0.66"
Rib Dimension (C to C)	16.5"	Opening Diameter:	4"

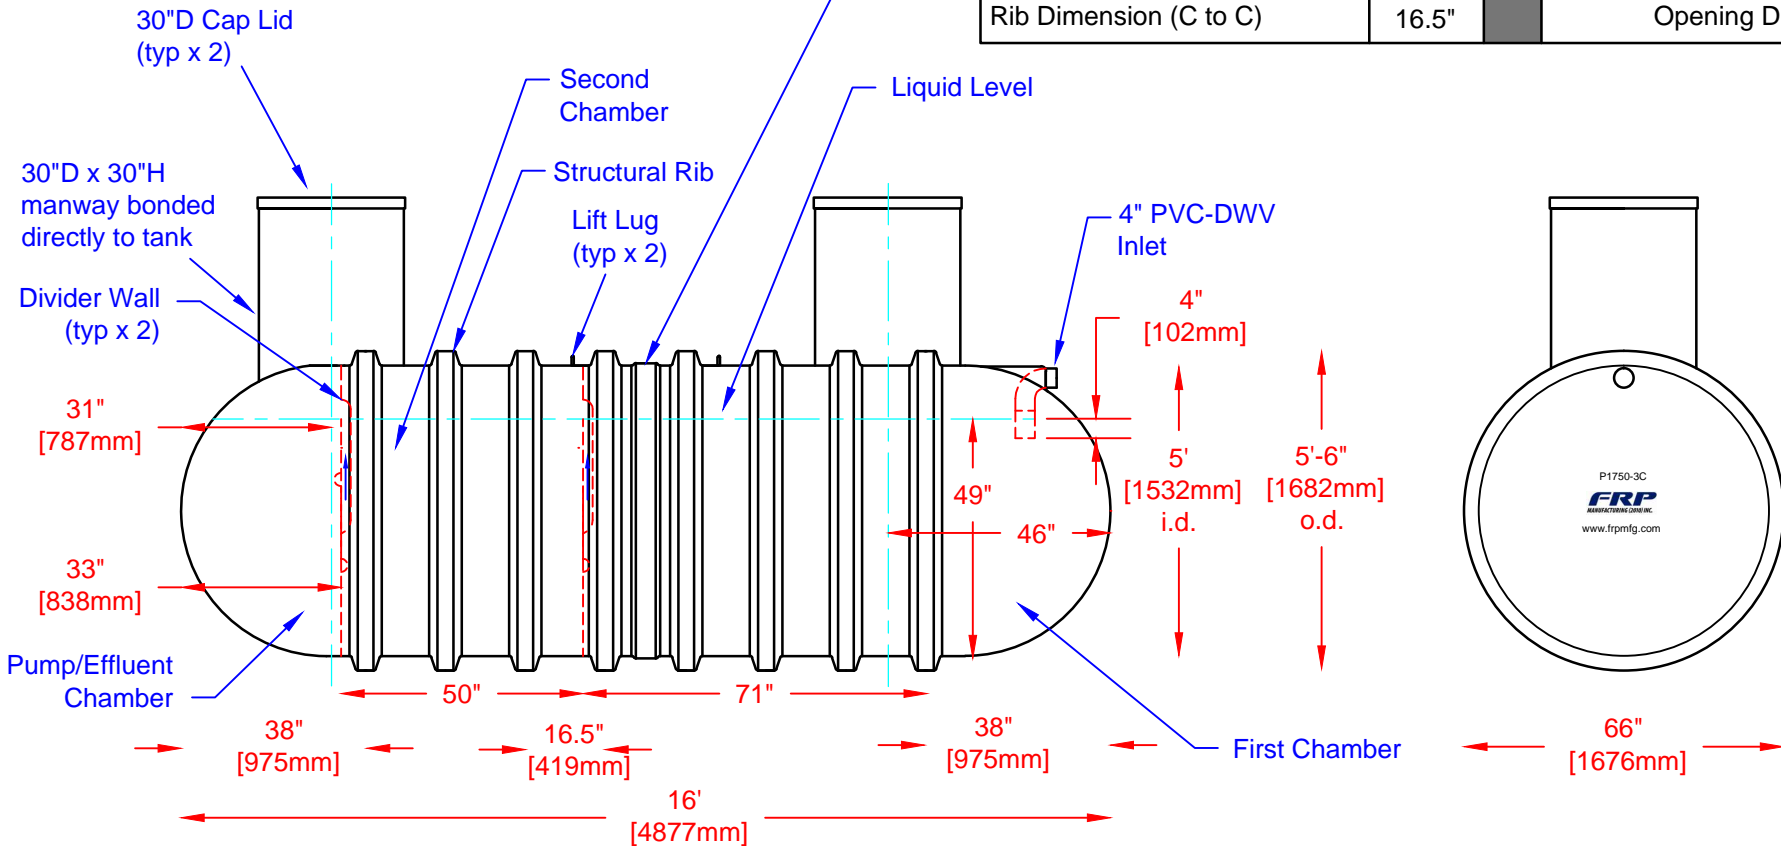

FRP
MANUFACTURING (2010) INC.

Website: www.frpmfg.com
Toll Free: 1-866-722-6246

3CPO-1400-BONDED FIBREGLASS PUMPOUT TANK

Overall Length:	Approx. 4,877mm (16')
Overall Weight:	Approx. 578 kg (1,275 lbs)
First Chamber:	Approx. 4,046L (890 Imp Gal, 1,068 US Gal)
Second Chamber:	Approx. 2,023L (445 Imp Gal, 534 US Gal)
Effluent Chamber:	Approx. 963L (212 Imp Gal, 254 US Gal)

DATE: 01-07-2014

BY: MPS

BURIAL DEPTH: 7 Ft

REV: 1

APPROVAL:

DATE:

