

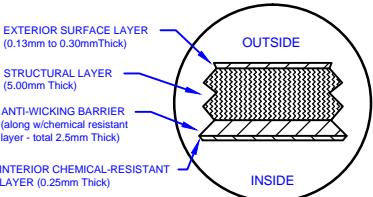


LAMINATE DETAIL

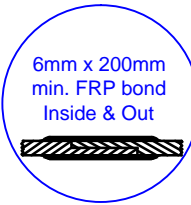


BELL RISER (30" ht. shown)

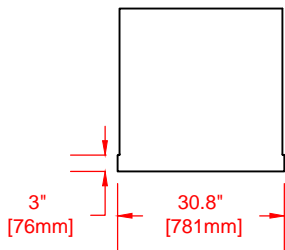

SECTION-JOINT DETAIL

Specifications

Cylinder Thickness	0.300"		First Chamber Depth	49"
End Cap Thickness	0.300"		Second Chamber Depth	49"
Inlet Height (C.L.)	56"		Effluent Chamber Depth	49"
Outlet Height (C.L.)	30"		Chamber Wall dimensions	
Inlet Diameter	4"		Height:	60"
Outlet Diameter (Not installed)	2"		Thickness:	0.66"
Rib Dimension (C to C)	16.5"		Opening Diameter:	4"

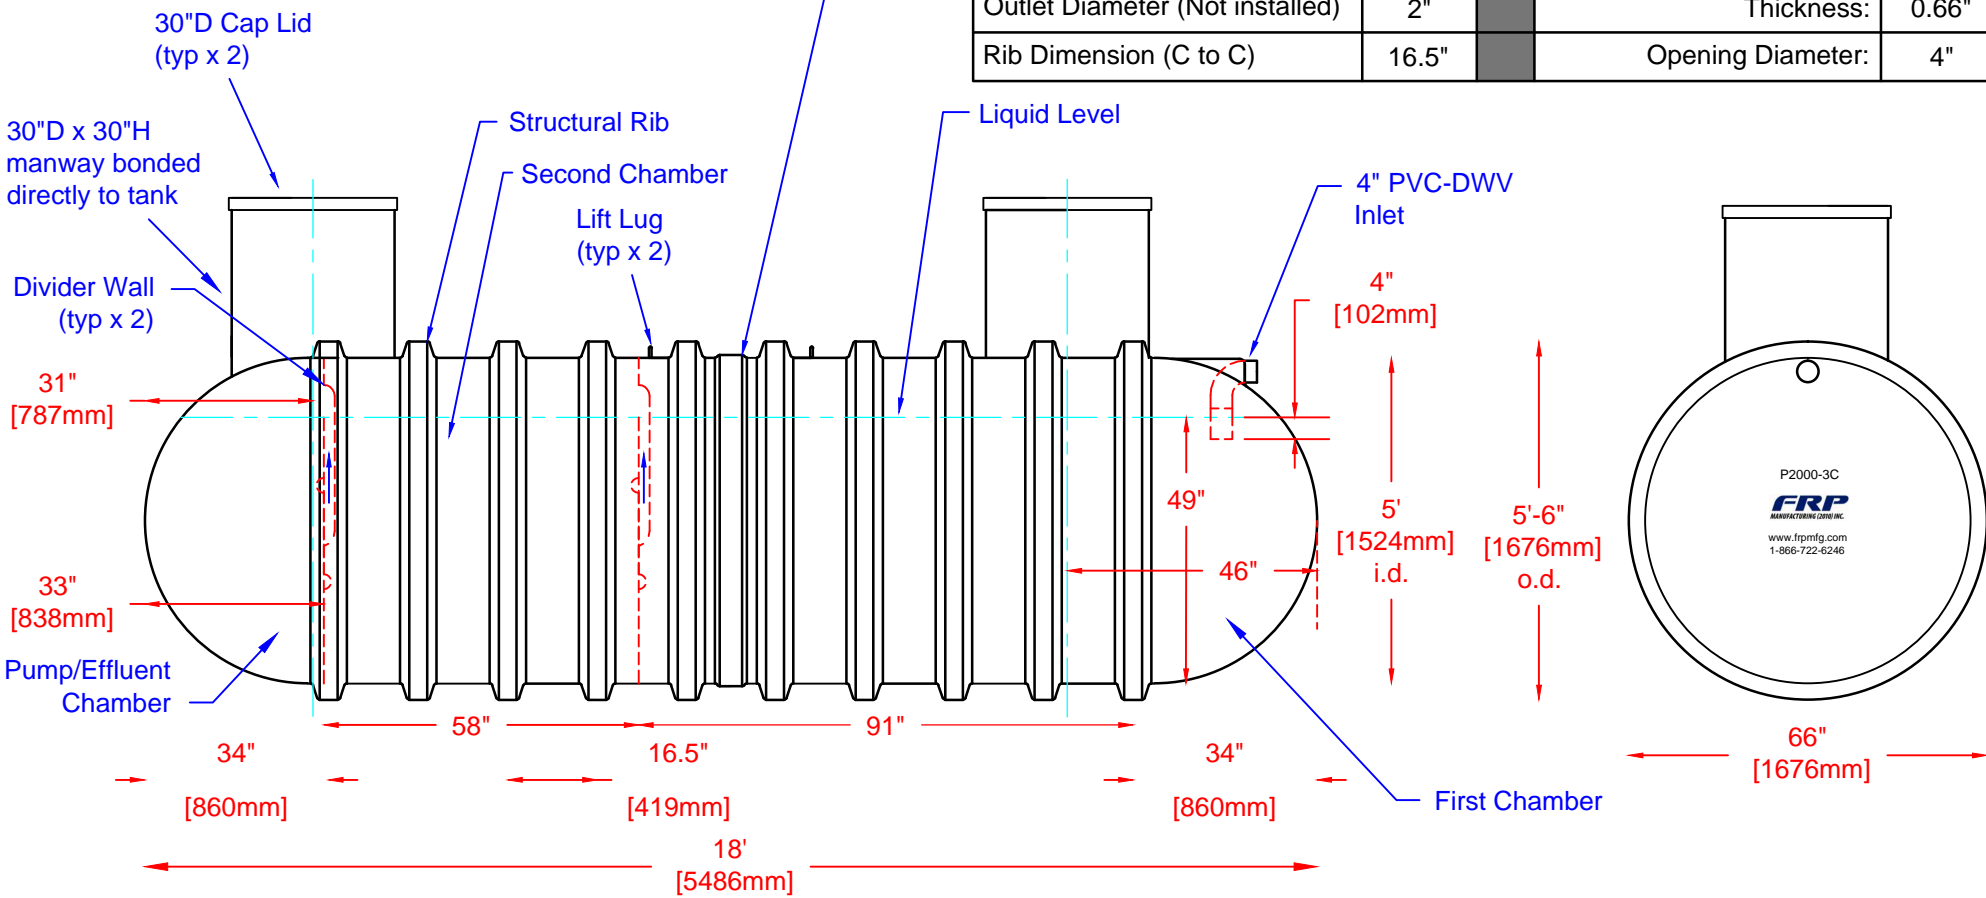

Website: www.frpmfg.com
Toll Free: 1-866-722-6246

3CP0-1600-BONDED FIBREGLASS PUMPOUT TANK		DATE: 01-07-2014
Overall Length:	Approx. 5,486mm (18')	BY: MPS
Overall Weight:	Approx. 635 kg (1,400 lbs)	BURIAL DEPTH: 7 Ft
First Chamber:	Approx. 4,695L (1,033 Imp Gal, 1,240 US Gal)	REV: 1
Second Chamber:	Approx. 2,350L (517 Imp Gal, 620 US Gal)	APPROVAL:
Effluent Chamber:	Approx. 963L (212 Imp Gal, 254 US Gal)	DATE:

