

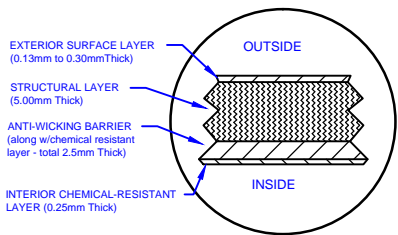


LAMINATE DETAIL

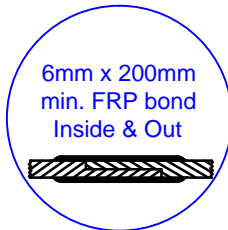

BELL RISER
(30" ht. shown)

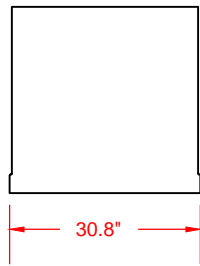


SECTION-JOINT
DETAIL

Specifications

Cylinder Thickness	0.300"	Liquid Depth (holding tank)	54"
End Cap Thickness	0.300"	Septic Chamber Depth	N/A
Inlet Height (C.L.)	56"	Effluent Chamber Depth	N/A
Outlet Height (C.L.)	N/A	Chamber Wall dimensions	
Inlet Diameter	4"	Height:	N/A
Outlet Diameter	N/A	Thickness:	N/A
Rib Dimension (C to C)	16.5"	Opening Diameter:	N/A

30"D Lid w/8"D Poly non-vented screw out insert

30"D x 30"H manway bonded directly to tank

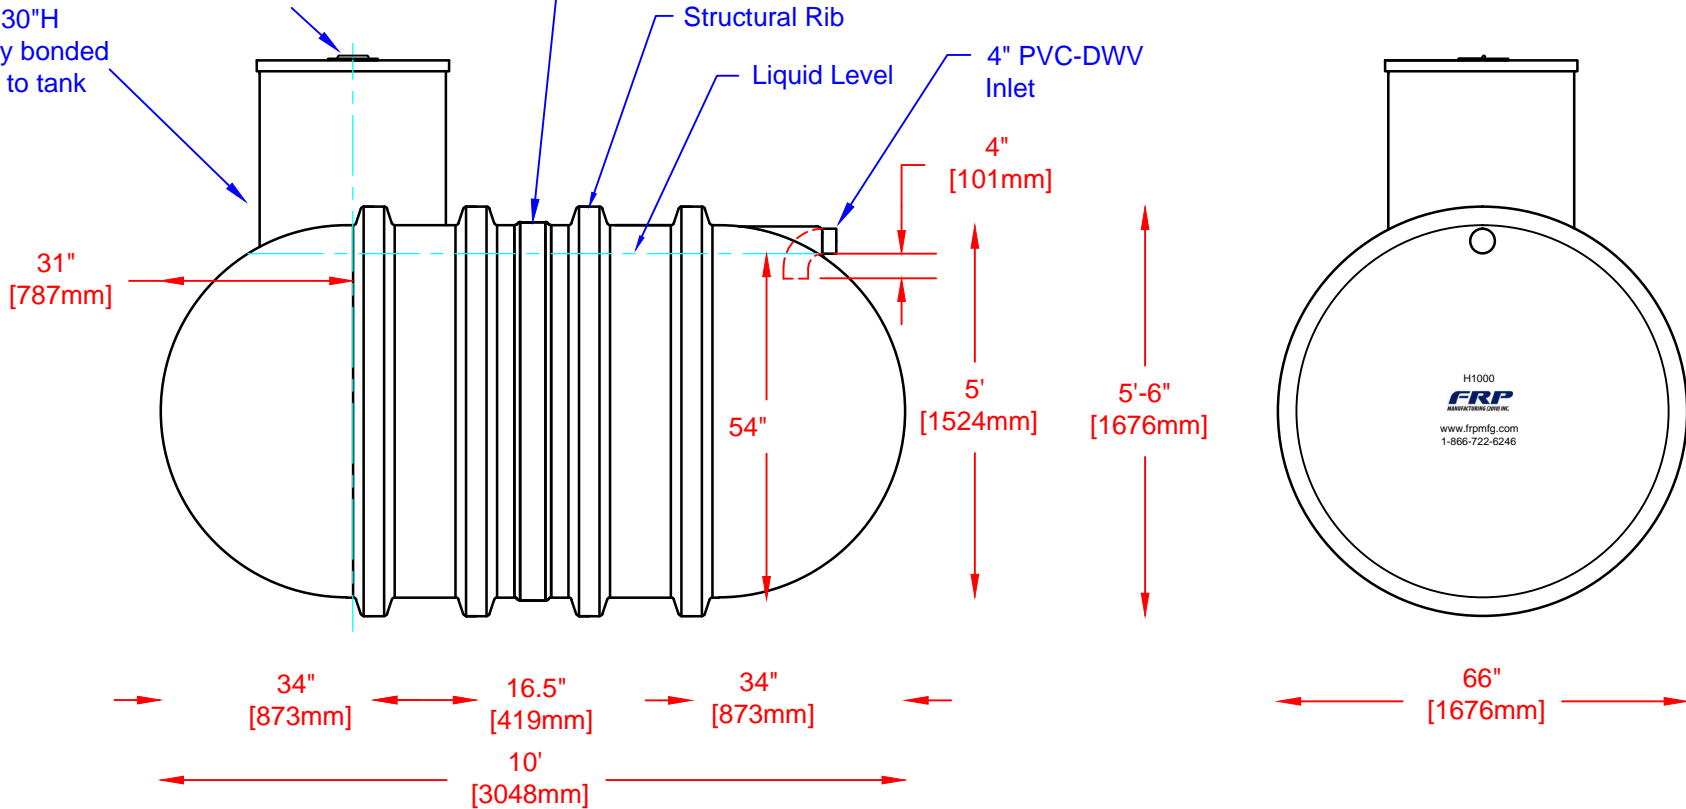

H1000
FRP
MANUFACTURING CORP. INC.
www.frpmfg.com
1-866-722-6246

FRP
MANUFACTURING (2010) INC.

Website: www.frpmfg.com
Toll Free: 1-866-722-6246

H1000-BONDED FIBREGLASS SEWAGE HOLDING TANK

DATE: 01-08-2014 REV: 1

Overall Length:	Approx. 3,048mm (10')
Overall Weight:	Approx. 249 kg (550 lbs)
Working Capacity:	Approx. 4,434L (975 Imp Gal, 1,170 US Gal)
Overall Capacity:	Approx. 4,546L (1,000 Imp Gal, 1,200 US Gal)

BY: MPS
BURIAL DEPTH: 7 Ft
DATE:
APPROVAL:

