



LAMINATE DETAIL

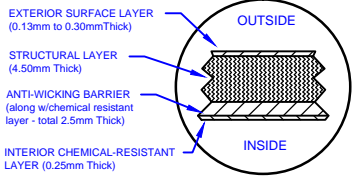


BELL RISER (30" ht. shown)

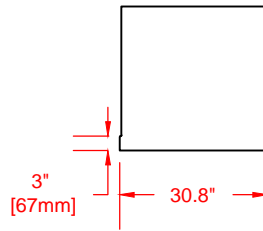


SECTION-JOINT DETAIL

Specifications

Cylinder Thickness	0.280"	Liquid Depth (holding tank)	N/A
End Cap Thickness	0.280"	Septic Chamber Depth	49"
Inlet Height (C.L.)	56"	Effluent Chamber Depth	49"
Outlet Height (C.L.)	30"	Chamber Wall dimensions	
Inlet Diameter	4"	Height:	60"
Outlet Diameter (Not installed)	2"	Thickness:	0.66"
Rib Dimension (C to C)	16.5"	Opening Diameter:	4"

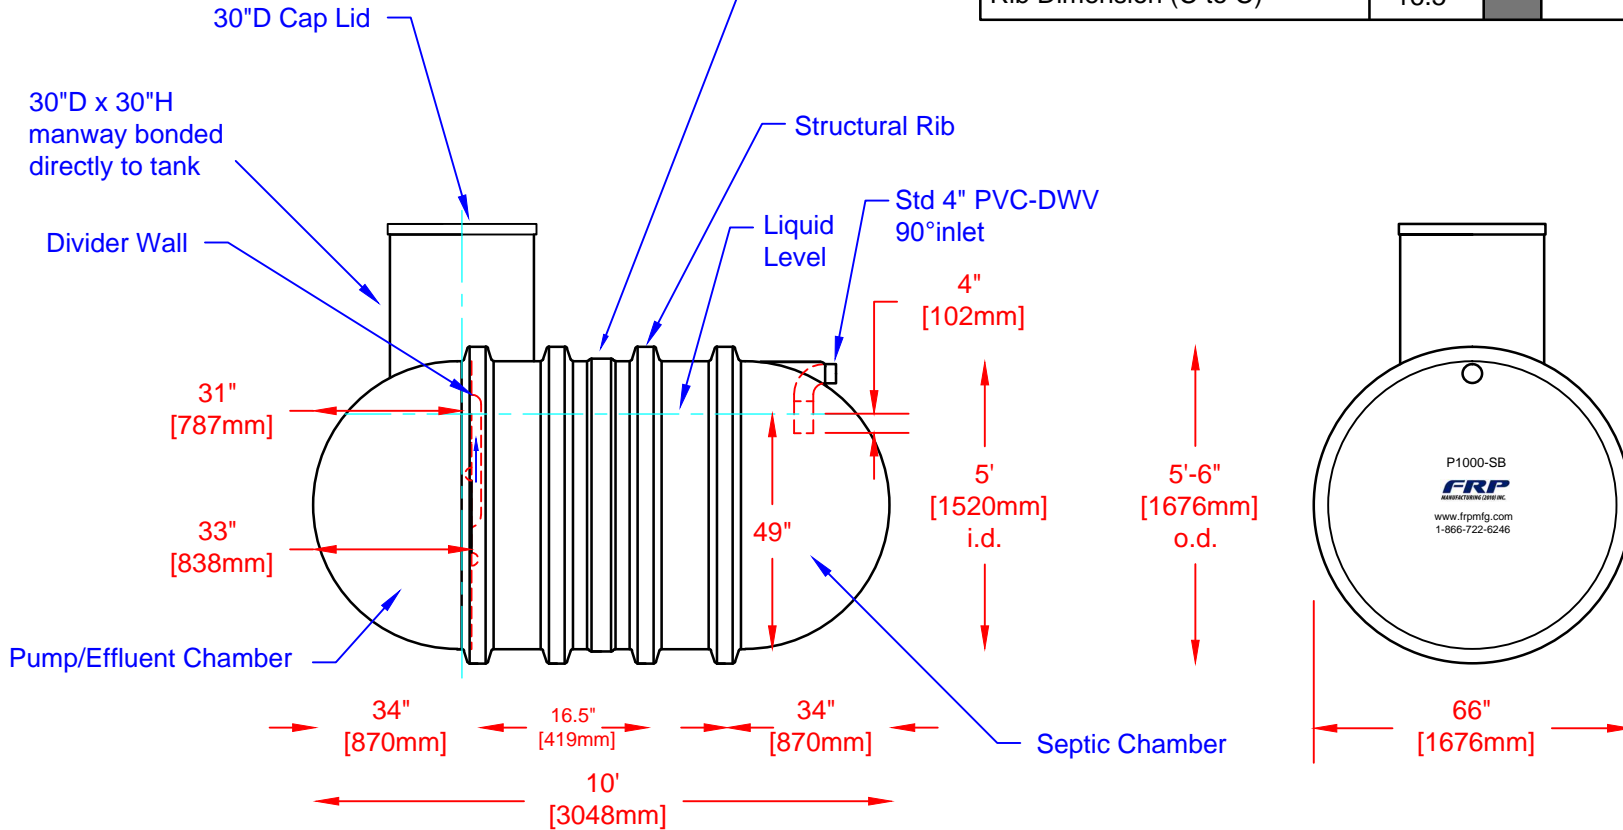

 <p>Website: www.frpmfg.com Toll Free: 1-866-722-6246</p>	P1000-BONDED-SB FIBREGLASS PUMPOUT TANK		DATE: 01-07-2014
	Overall Length:	Approx. 3,048mm (10')	BY: MPS
	Overall Weight:	Approx. 281 kg (620 lbs)	BURIAL DEPTH: 2 Ft
	Septic Chamber:	Approx. 3,159L (695 Imp Gal, 834 US Gal)	REV: 1
	Effluent Chamber:	Approx. 963L (212 Imp Gal, 254 US Gal)	APPROVAL:
	Overall Capacity:	Approx. 4,546L (1,000 Imp Gal, 1,200 US Gal)	DATE:

