



LAMINATE DETAIL

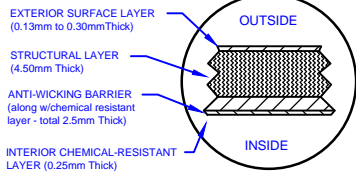


BELL RISER
(30" ht. shown)

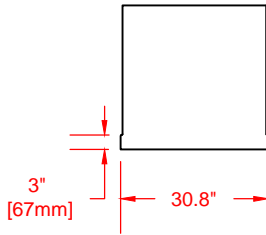

SECTION-JOINT
DETAIL

Specifications

Cylinder Thickness	0.280"	Liquid Depth (holding tank)	N/A
End Cap Thickness	0.280"	Septic Chamber Depth	49"
Inlet Height (C.L.)	56"	Effluent Chamber Depth	49"
Outlet Height (C.L.)	30"	Chamber Wall dimensions	
Inlet Diameter	4"	Height:	60"
Outlet Diameter (Not installed)	2"	Thickness:	0.66"
Rib Dimension (C to C)	16.5"	Opening Diameter:	4"

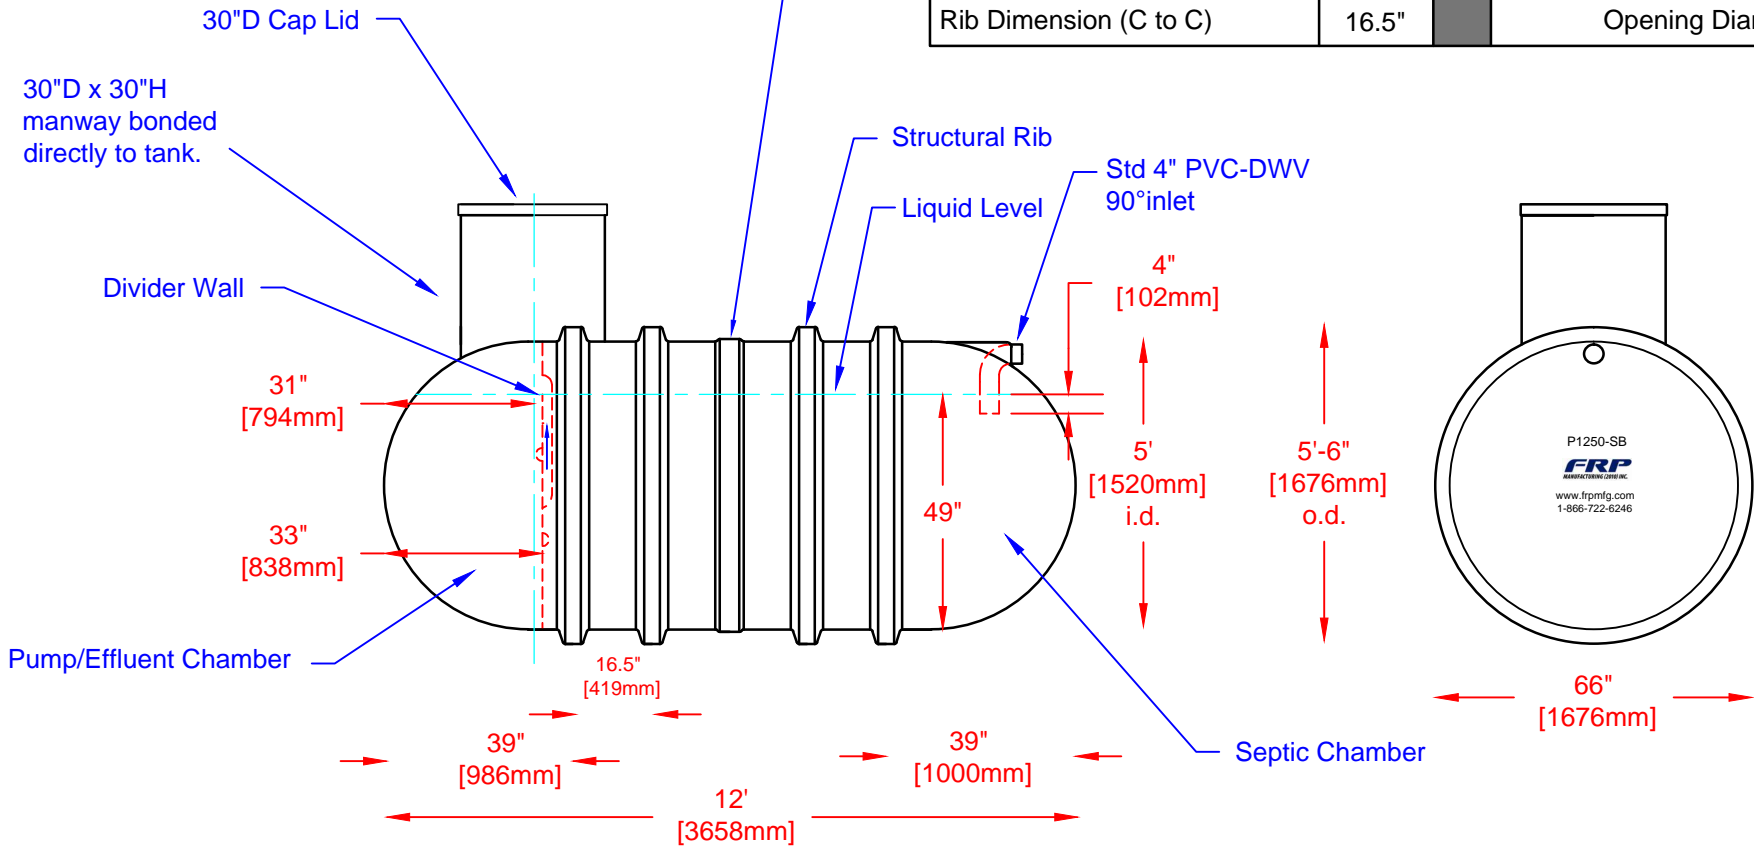

Website: www.frpmfg.com
Toll Free: 1-866-722-6246

P1250-BONDED-SB FIBREGLASS PUMPOUT TANK		DATE: 01-07-2014
Overall Length:	Approx. 3,658mm (12')	BY: MPS
Overall Weight:	Approx. 306 kg (675 lbs)	BURIAL DEPTH: 2 Ft
Septic Chamber:	Approx. 4,127L (908 Imp Gal, 1,090 US Gal)	REV: 1
Effluent Chamber:	Approx. 963L (212 Imp Gal, 254 US Gal)	APPROVAL:
Overall Capacity:	Approx. 5,683L (1,250 Imp Gal, 1,500 US Gal)	DATE:

