



LAMINATE DETAIL

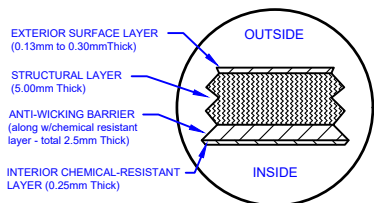

BELL RISER (30" ht. shown)

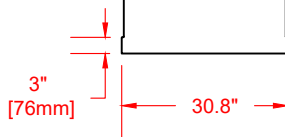

6mm x 200mm
min. FRP bond
Inside & Out


SECTION-JOINT DETAIL

Specifications

Cylinder Thickness	0.300"	Liquid Depth (holding tank)	54"
End Cap Thickness	0.300"	Septic Chamber Depth	N/A
Inlet Height (C.L.)	56"	Effluent Chamber Depth	N/A
Outlet Height (C.L.)	N/A	Chamber Wall dimensions	
Inlet Diameter	4"	Height:	N/A
Outlet Diameter	N/A	Thickness:	N/A
Rib Dimension (C to C)	16.5"	Opening Diameter:	N/A

30"D Cap Lid w/8"D
Poly non-vented
screw out Lid

30"D x 30"H
manway bonded
directly to tank

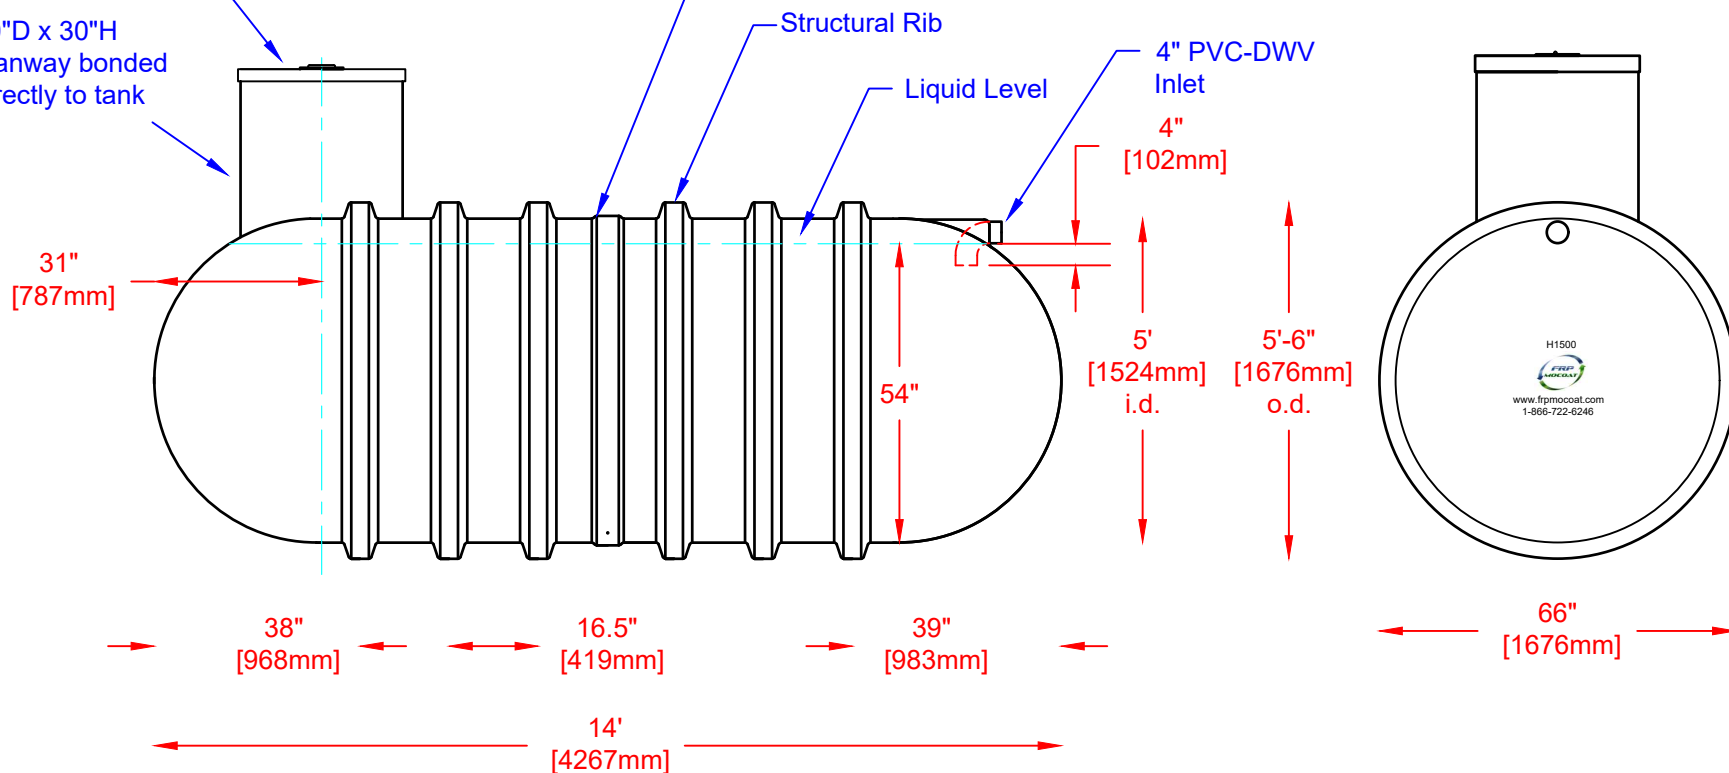

Website: www.frpmocoat.com
Toll Free: 1-866-722-6246

H1500-BONDED FIBREGLASS SEWAGE HOLDING TANK

Overall Length:	Approx. 4,267mm (14')
Overall Weight:	Approx. 340 kg (750 lbs)
Working Capacity:	Approx. 6,540L (1,438 Imp Gal, 1,726 US Gal)
Overall Capacity:	Approx. 6,820L (1,500 Imp Gal, 1,800 US Gal)

DATE: 02-14-2022 REV: 1

BY: MPS

BURIAL DEPTH: 7 Ft

DATE:

APPROVAL:

