

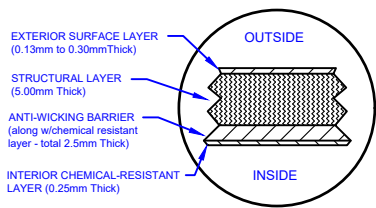


LAMINATE DETAIL

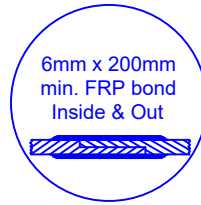


BELL RISER (30" ht. shown)

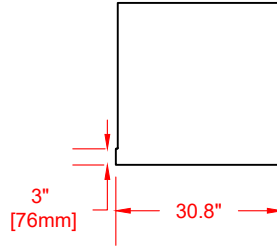

SECTION-JOINT DETAIL

Specifications

Cylinder Thickness	0.300"	First Chamber Depth	49"
End Cap Thickness	0.300"	Second Chamber Depth	49"
Inlet Height (C.L.)	56"	Effluent Chamber Depth	49"
Outlet Height (C.L.)	30"	Chamber Wall dimensions	
Inlet Diameter	4"	Height:	60"
Outlet Diameter (Not installed)	2"	Thickness:	0.66"
Rib Dimension (C to C)	16.5"	Opening Diameter:	4"

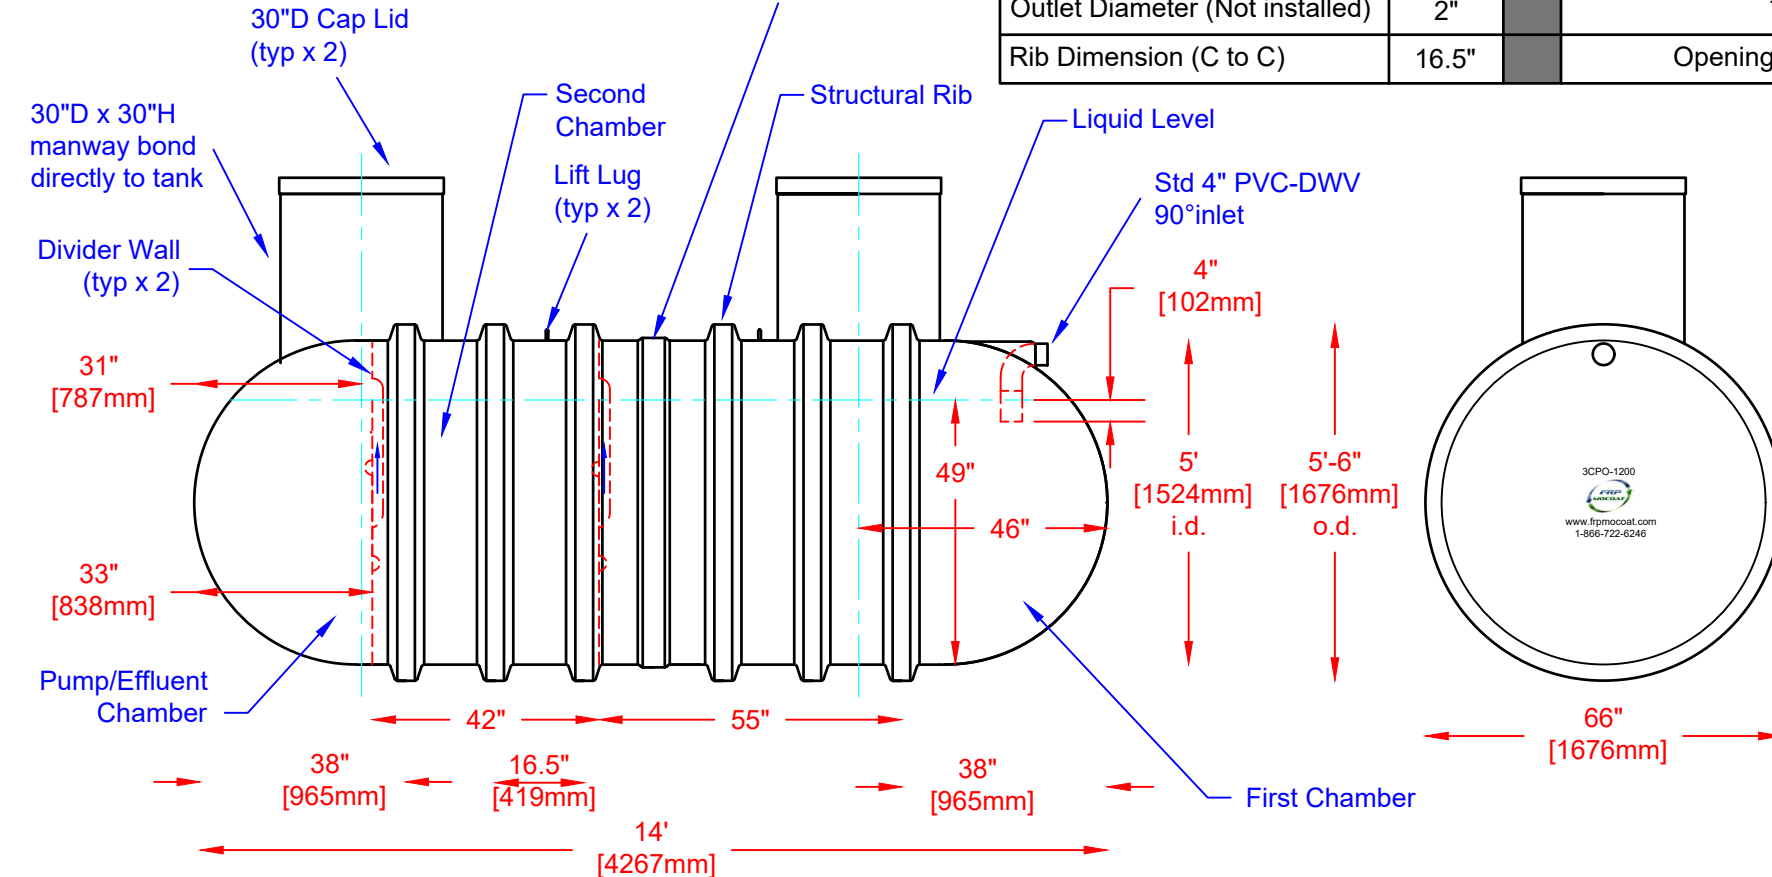

Website: www.frpmocoat.com
Toll Free: 1-866-722-6246

3CP0-1200-BONDED FIBREGLASS PUMPOUT TANK

Overall Length:	Approx. 4,267mm (14')
Overall Weight:	Approx. 522 kg (1,150 lbs)
First Chamber:	Approx. 3,392L (746 Imp Gal, 895 US Gal)
Second Chamber:	Approx. 1,700L (374 Imp Gal, 449 US Gal)
Effluent Chamber:	Approx. 963L (212 Imp Gal, 254 US Gal)

DATE: 04-22-2022

BY: MPS

BURIAL DEPTH: 7 Ft

REV: 1

APPROVAL:

DATE:

