



# LAMINATE DETAIL

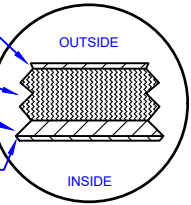

# BELL RISER (30" ht. shown)


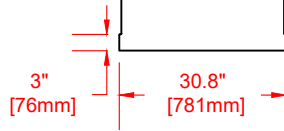


6mm x 200mm  
min. FRP bond  
Inside & Out

# SECTION-JOINT DETAIL

# Specifications

Cylinder Thickness	0.300"	First Chamber Depth	49"
End Cap Thickness	0.300"	Second Chamber Depth	49"
Inlet Height (C.L.)	56"	Effluent Chamber Depth	49"
Outlet Height (C.L.)	30"	Chamber Wall dimensions	
Inlet Diameter	4"	Height:	60"
Outlet Diameter (Not installed)	2"	Thickness:	0.66"
Rib Dimension (C to C)	16.5"	Opening Diameter:	4"

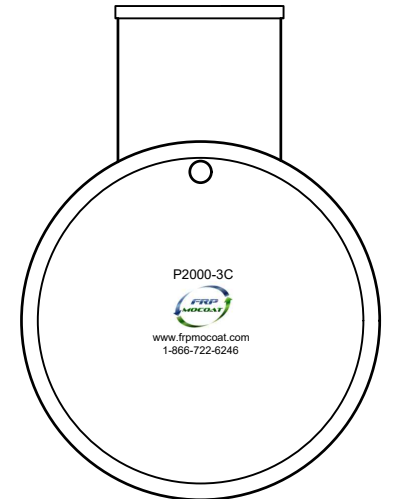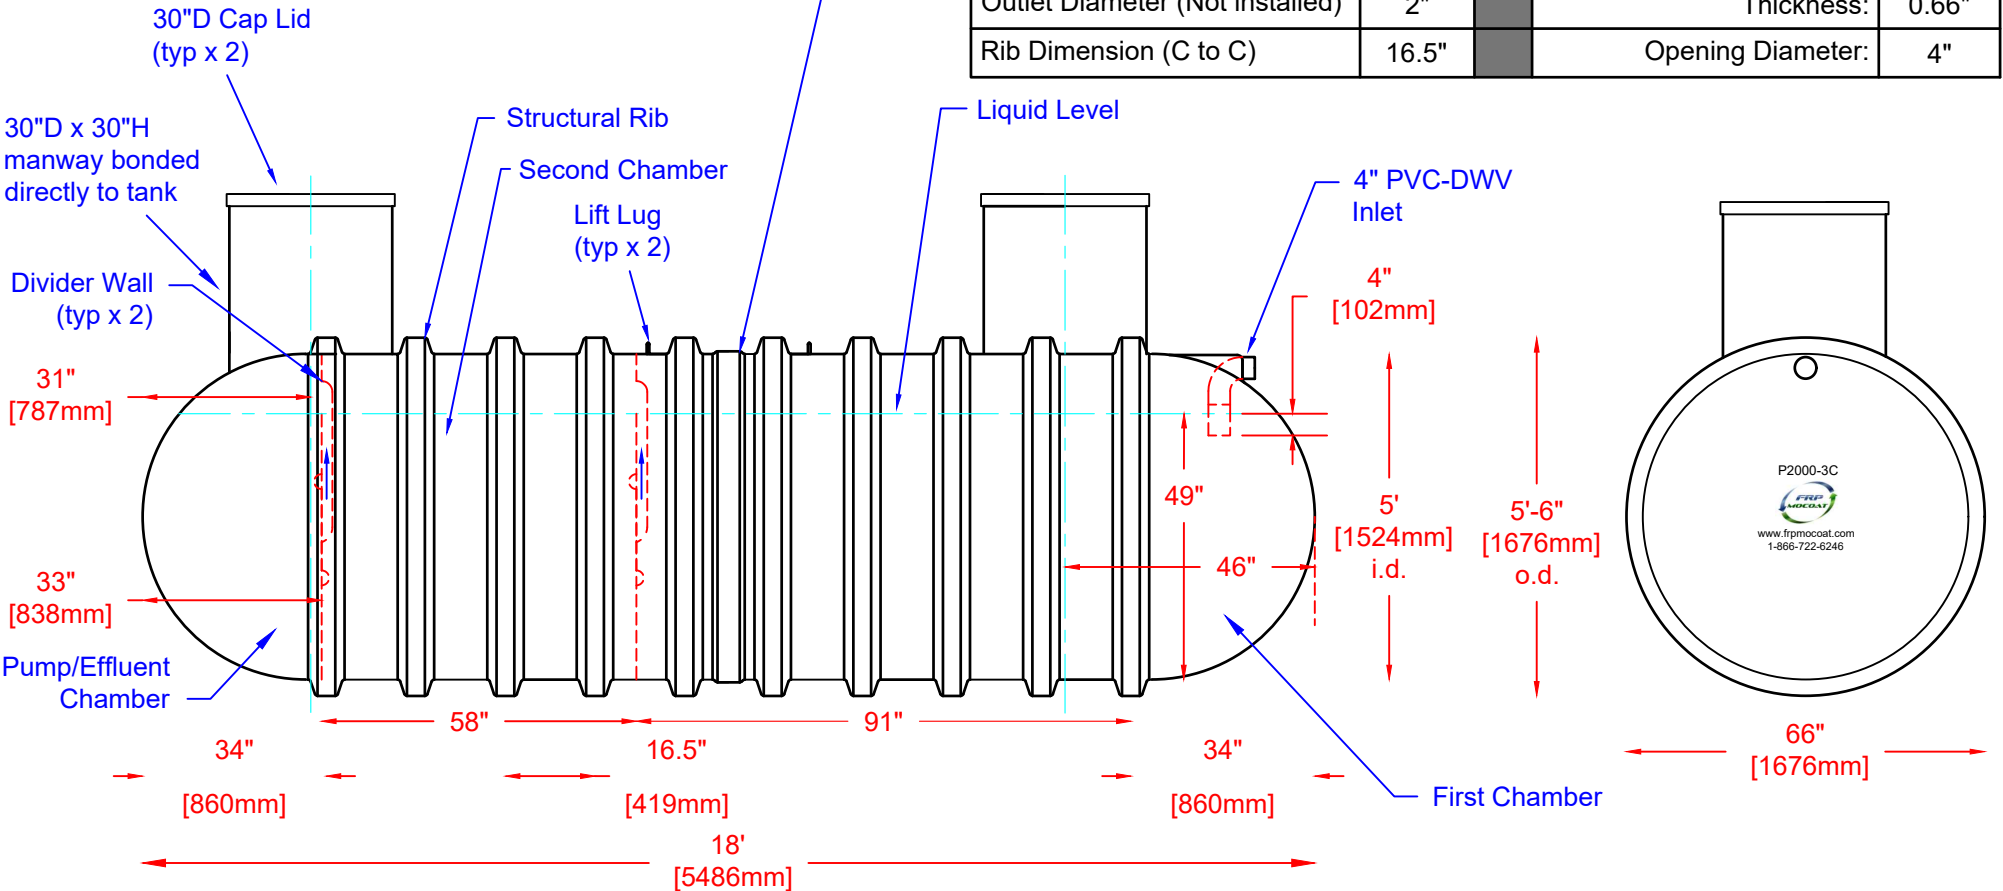

Website: [www.frpmocoat.com](http://www.frpmocoat.com)  
Toll Free: 1-866-722-6246

# 3CP0-1600-BONDED FIBREGLASS PUMPOUT TANK

Overall Length:	Approx. 5,486mm (18' )	DATE: 04-22-2022
Overall Weight:	Approx. 635 kg (1,400 lbs)	BY: MPS
First Chamber:	Approx. 4,695L (1,033 Imp Gal, 1,240 US Gal)	BURIAL DEPTH: 7 Ft
Second Chamber:	Approx. 2,350L (517 Imp Gal, 620 US Gal)	REV: 1
Effluent Chamber:	Approx. 963L (212 Imp Gal, 254 US Gal)	APPROVAL:
		DATE:

