



Lifting Lug
(4 @ 90°)

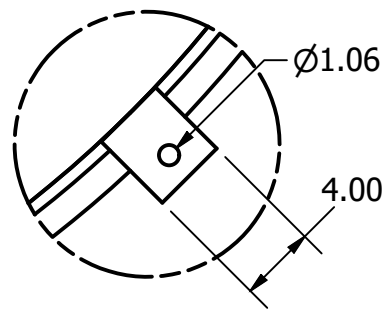


LIFTING LUG DETAIL A
SCALE 1/10

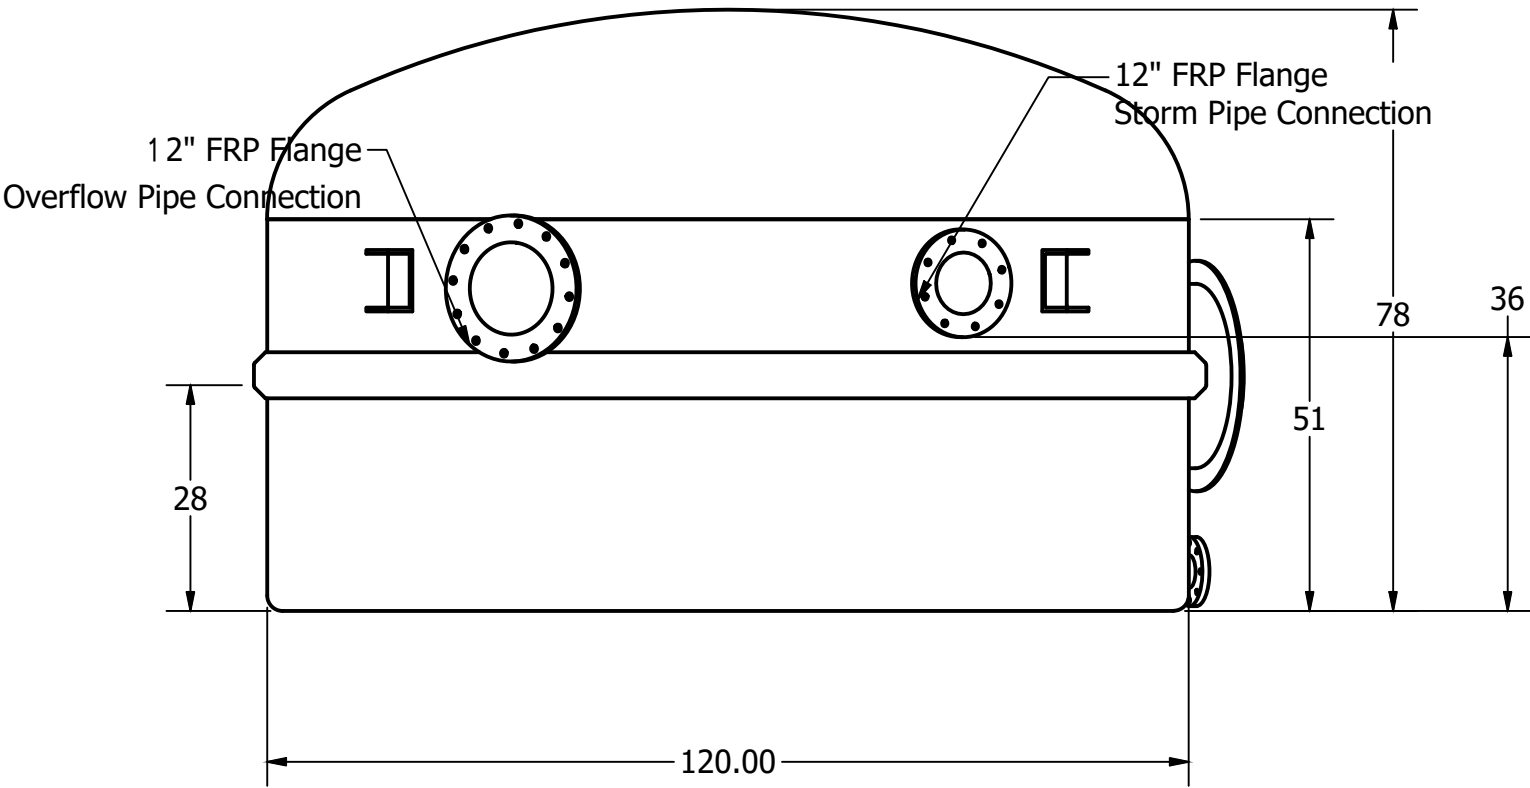


12" FRP Flange
Overflow Pipe Connection

12" FRP Flange
Storm Pipe Connection

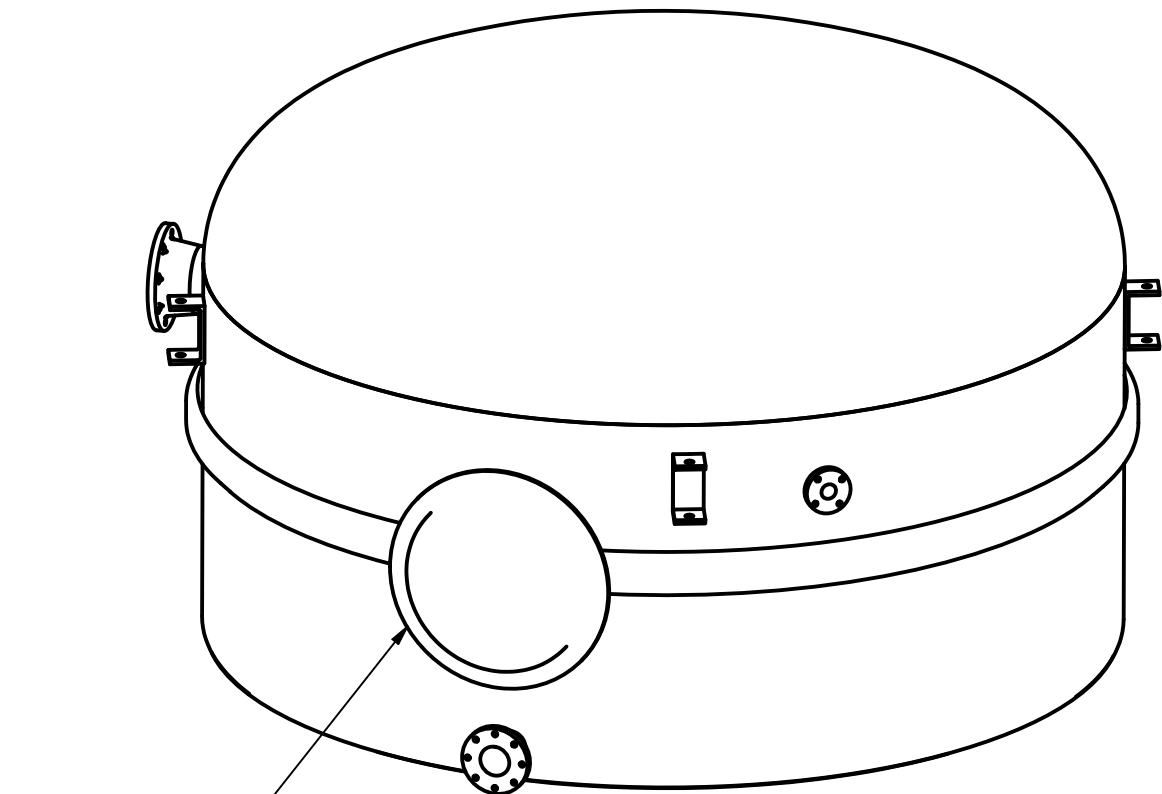

Ø 24" Manway

6" FRP Flange

DRAWN MPS	10/29/2010	TITLE AGX2000W ABOVE GROUND FIBREGLASS WATER TANK				
CHECKED						
QA		 Drinking Water NSF/ANSI 61		DWG NO AGX2000W	REV 1	
MFG						
DCL						
APPROVED						
DCL		SIZE C				
WEIGHT 500 kg (1,100 lbs)	HEIGHT 7' 1"					
OVERALL CAPACITY 9,092L (2,000 IG, 2,400 USG)		SCALE		SHEET 1 OF 1		