




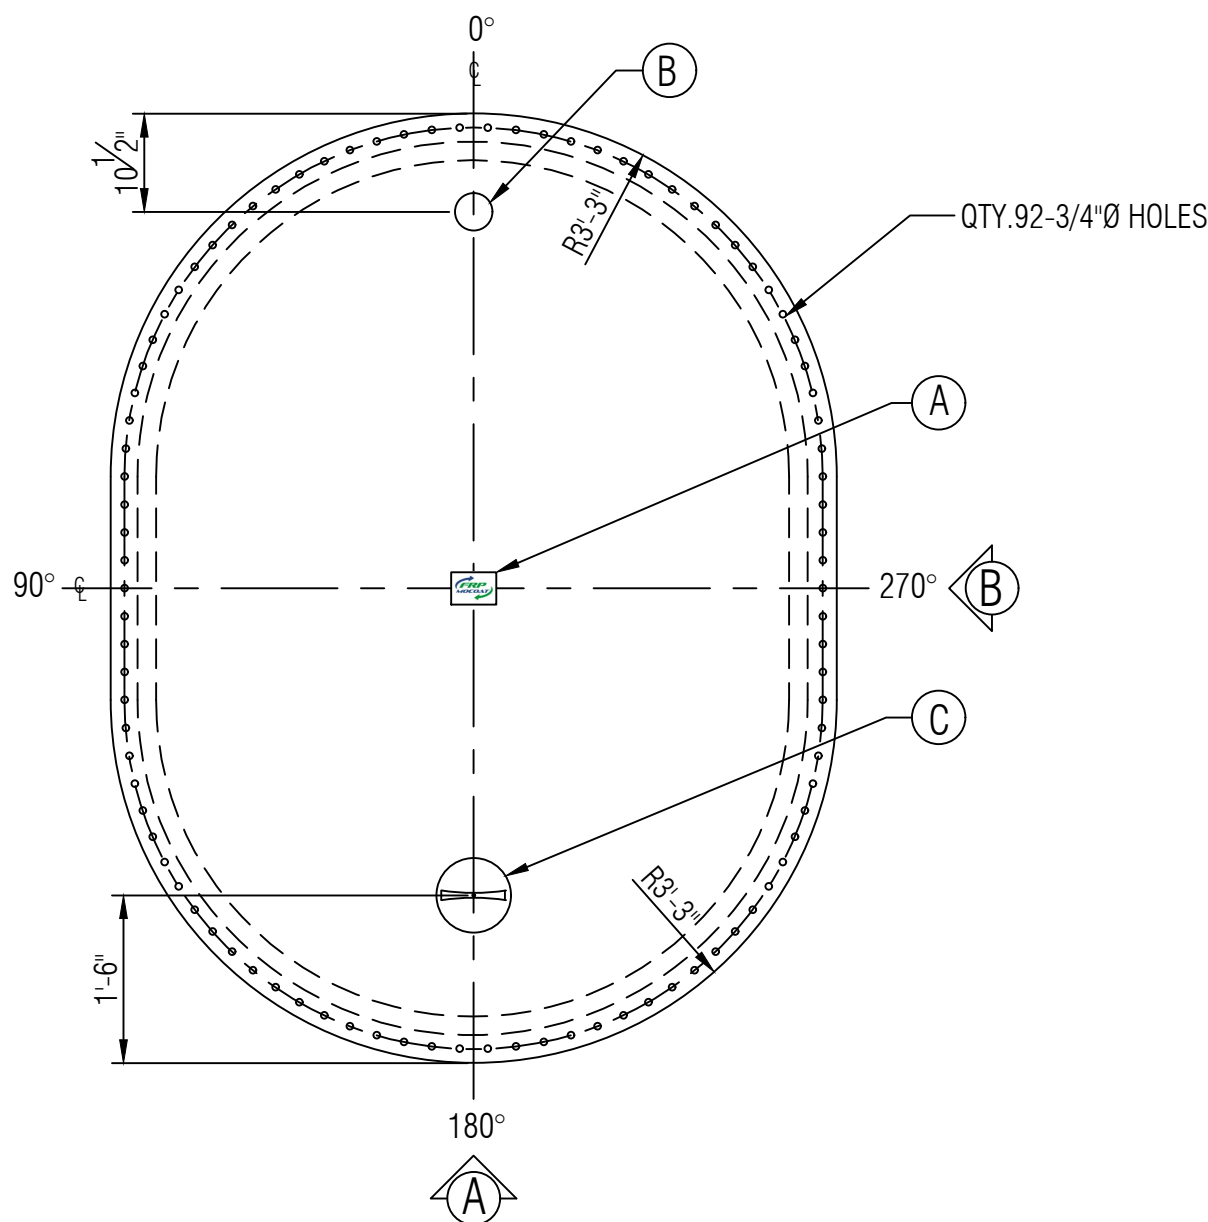


PLAN

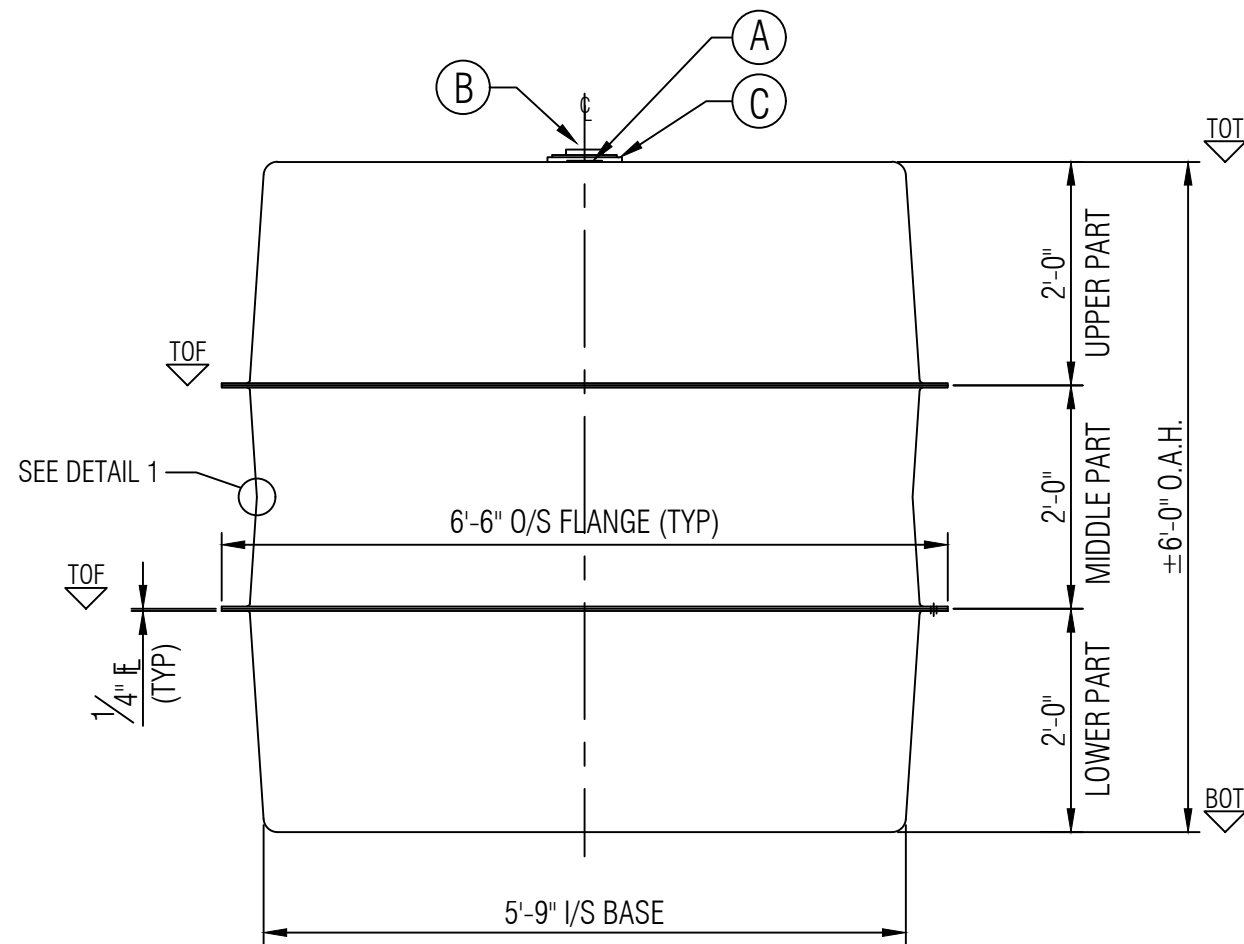


ELEVATION A

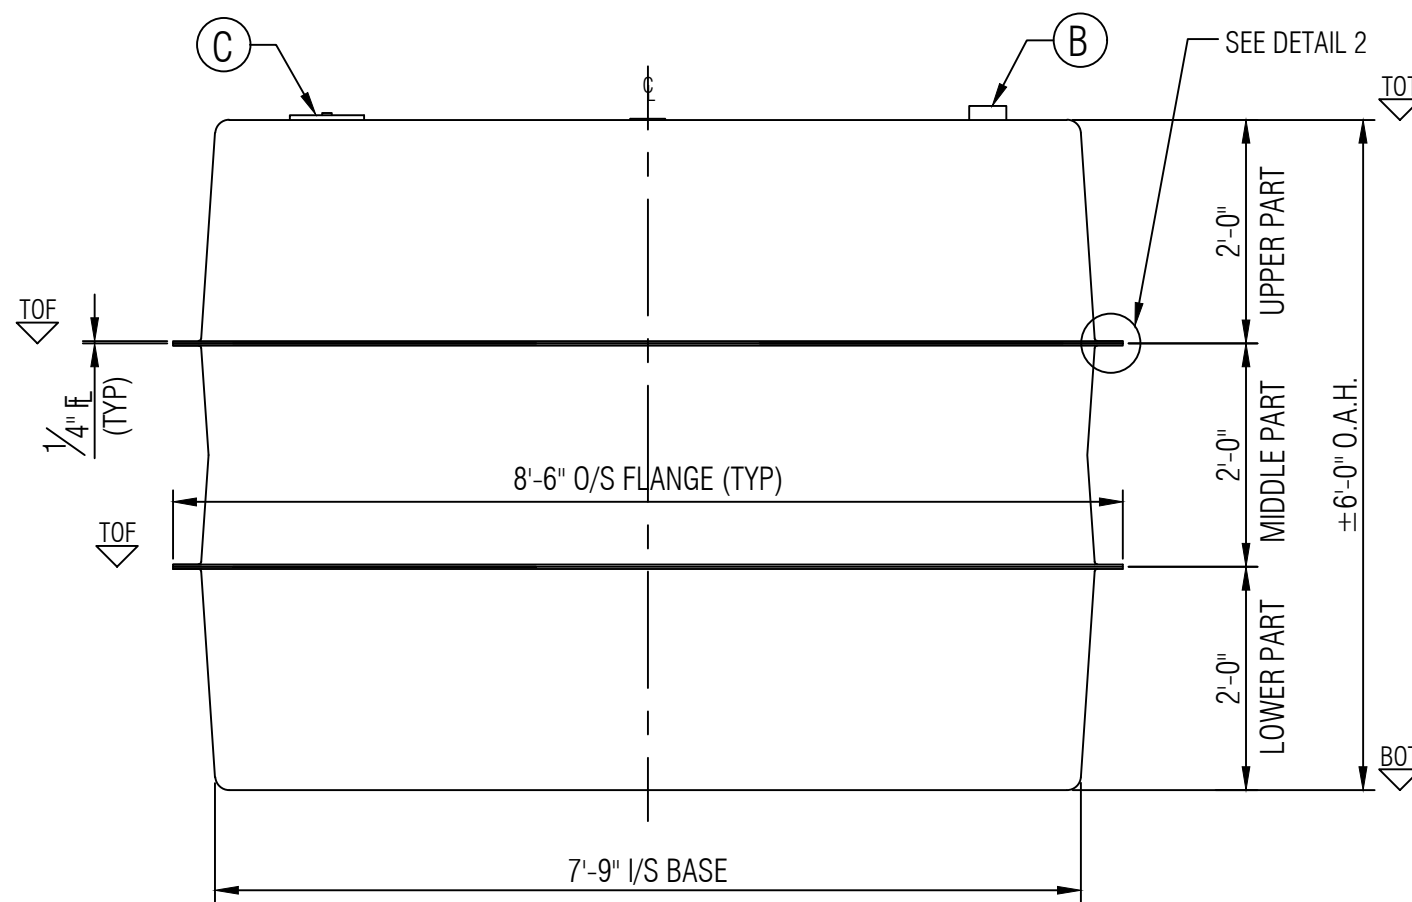

ELEVATION B

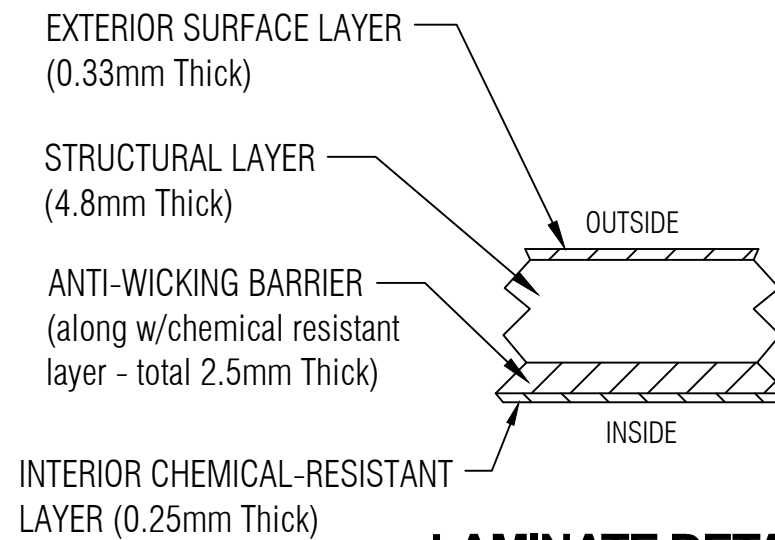

LAMINATE DETAIL 1
N T S

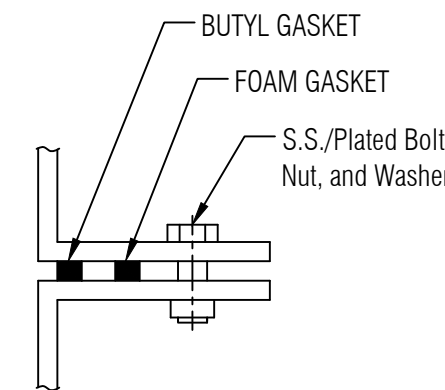

FLANGE TO FLANGE CONNECTION DETAIL 2
N T S

LEGEND:
TOT - TOP OF TANK
TOF - TOP OF FLANGE
BCD - BOLT CENETR DIAMETER
BOT - BOTTOM OF TANK
I/S - INSIDE
O.A.H.-OVERALL HEIGHT
O.A.L.-OVERALL LENGTH
I/S - INSIDE
O/S - OUTSIDE
Ø - DIAMETER
° - DEGREE/S
TYP- TYPICAL
CL - CENTER LINE
NTS - NOT TO SCALE

GENERAL NOTES:
- CSA B66 CERTIFIED FOR SEWAGE STORAGE TANK.
- TANK COMES UNASSEMBLED FROM FACTORY.
- DIMENSIONS SHOWN IN FEET INCHES FORMAT OTHERWISE NOTED.
- 1/2" FABRICATION TOLERANCE. DOES NOT APPLY TO LAMINATE THICKNESS.

ITEM#	QTY	PART LIST/DESCRIPTION	APPROX. WEIGHT:	239KG (525LBS.)	DRAWN:	ATF	CLIENT: FRP/MOCOAT FIBERGLASS LTD.			
A	1	NAMEPLATE	OVERALL CAPACITY:	6,819 L (1,500 IG/1,800 USG)	CHECKED:		TITLE: AGS-1500-OV SEWAGE STORAGE TANK			
B	1	4"Ø PVC-DWV COUPLING - INLET			DATE:	JAN. 24, 2024	  FRP MOCOAT FIBERGLASS LTD.			
C	1	8"Ø NON-VENTED POLY LID			DESIGNED:					
D					APPROVED:	MPS	SIZE	DRAWING NUMBER:		REVISION
E					MFG:	DS	C	AGS-1500-OV		0
F					PM:	GA	SCALE	EST#:	SO#:	SHEET
G					SALES:	DG		PO#:	JOB#:	
							1:20			1/1