




1 2 3 4 5 6

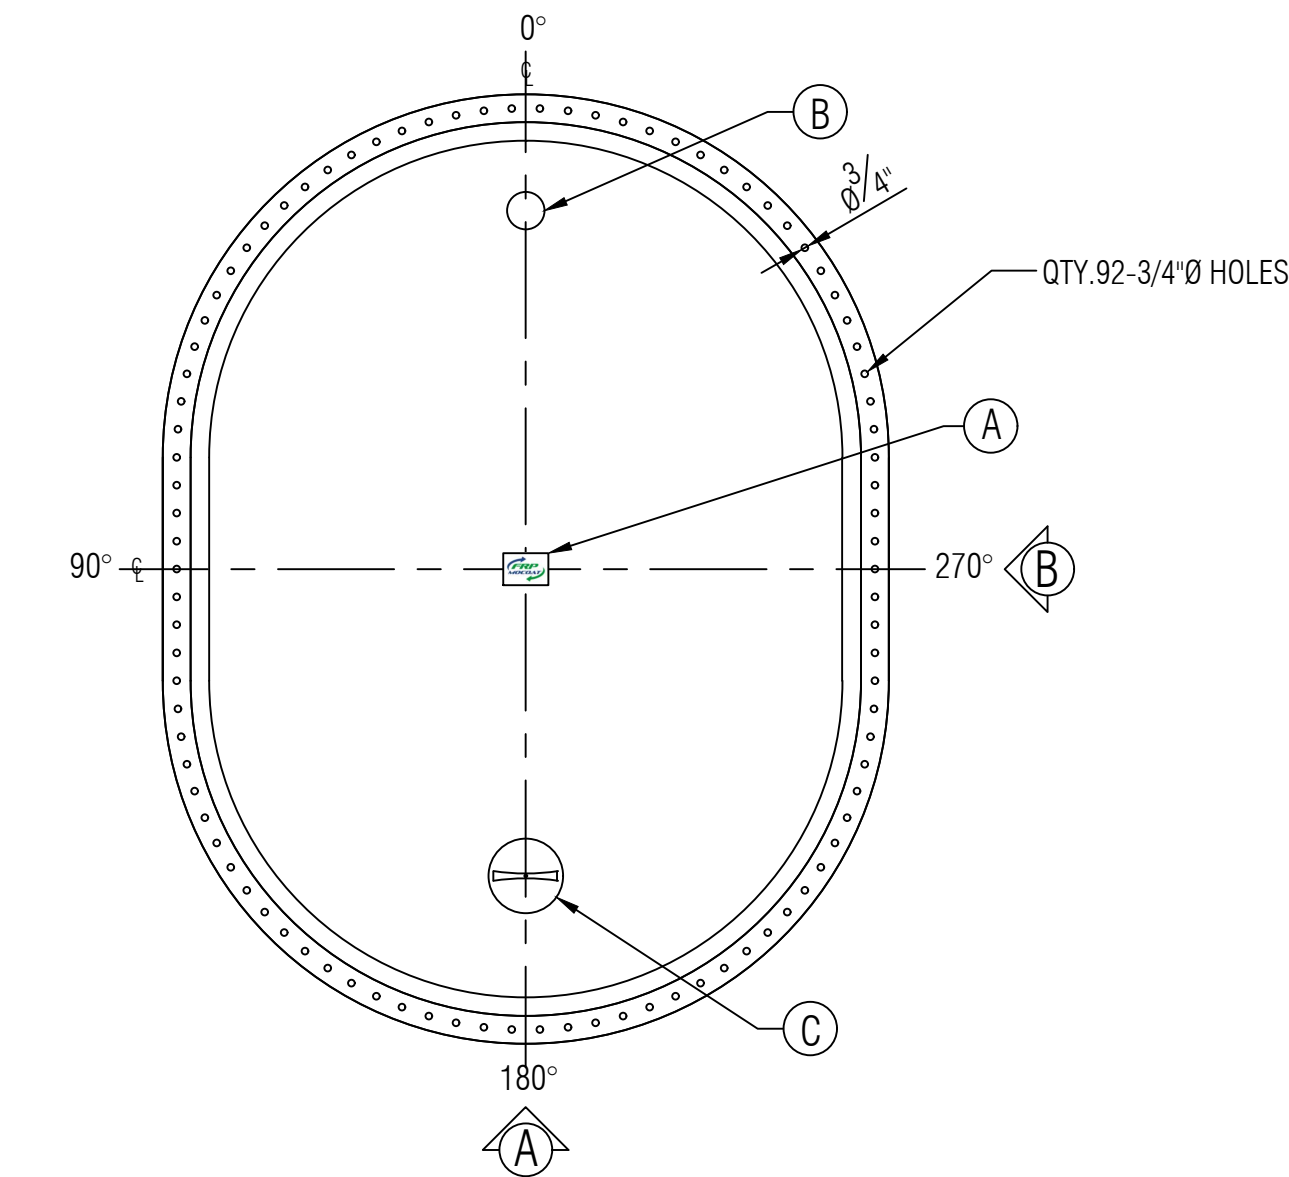


PLAN

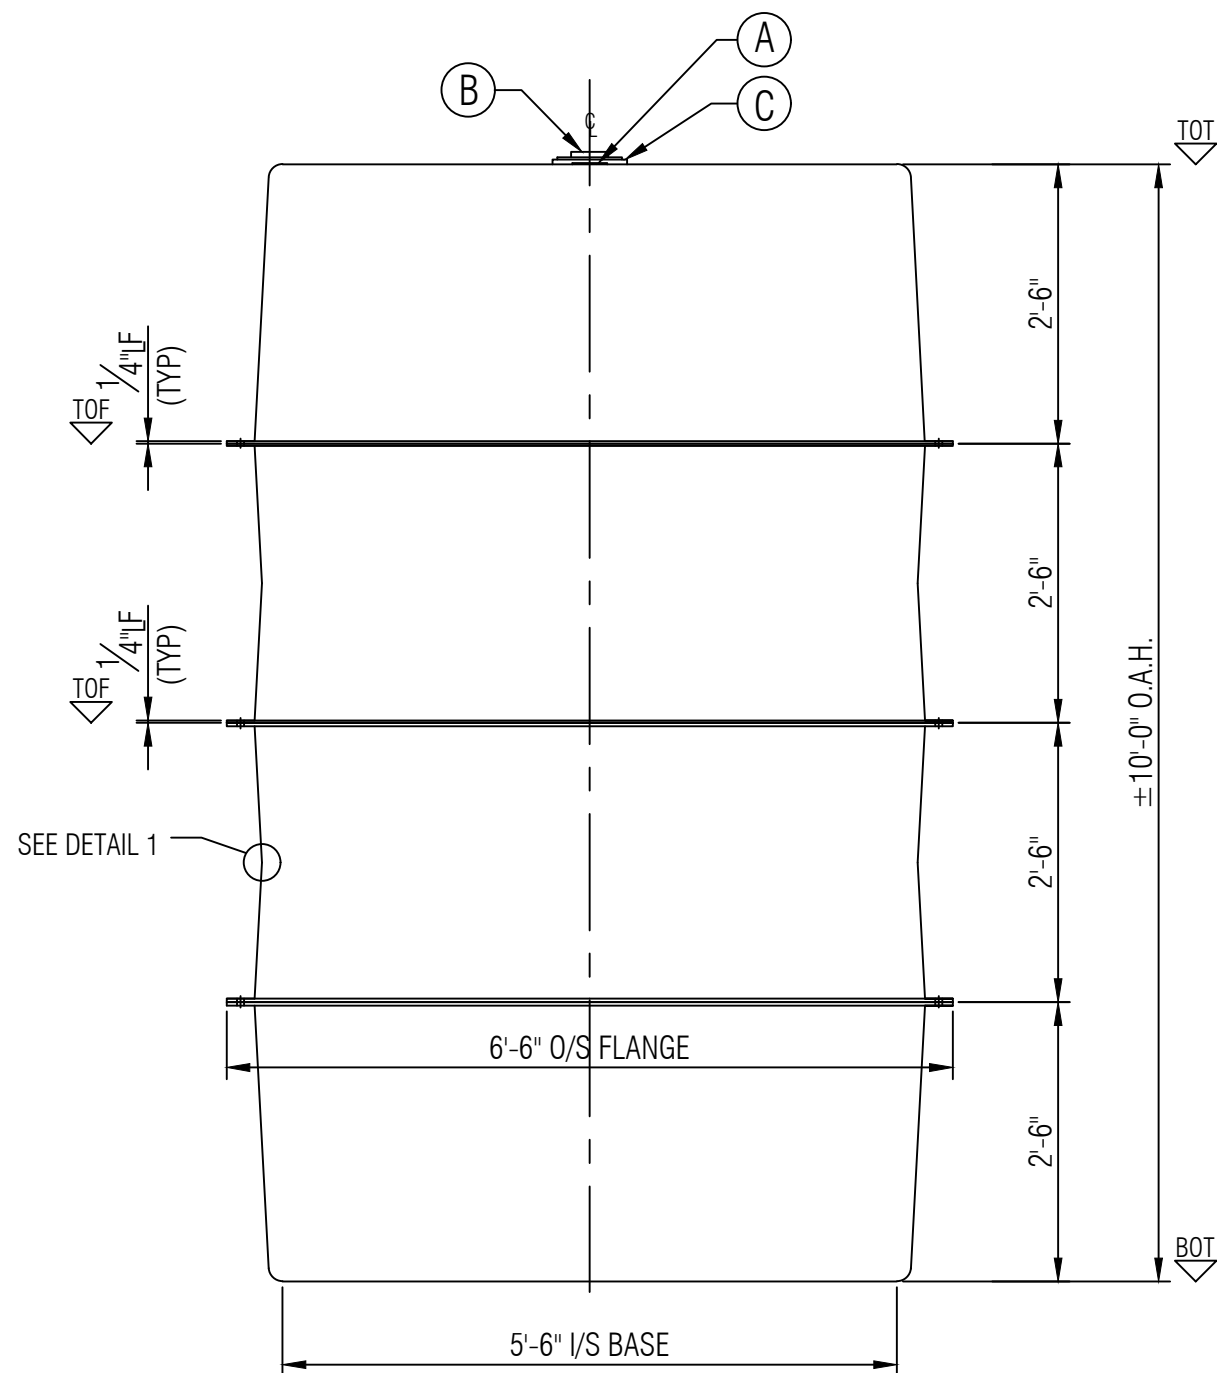


ELEVATION A

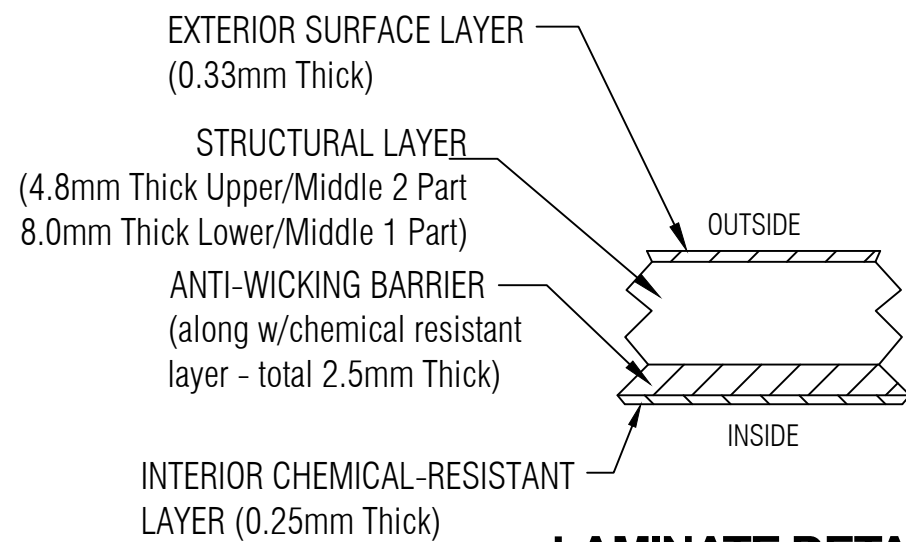

LAMINATE DETAIL 1
NTS

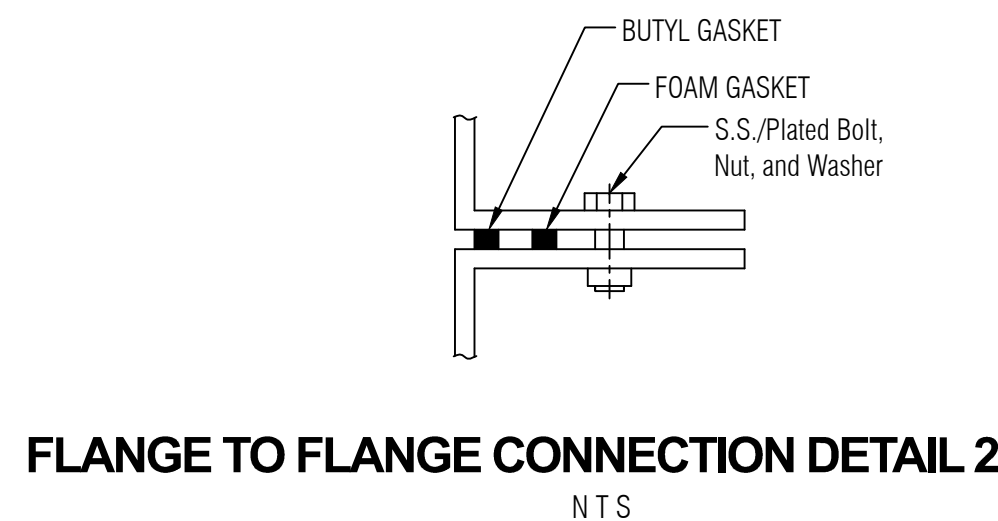

FLANGE TO FLANGE CONNECTION DETAIL 2
NTS

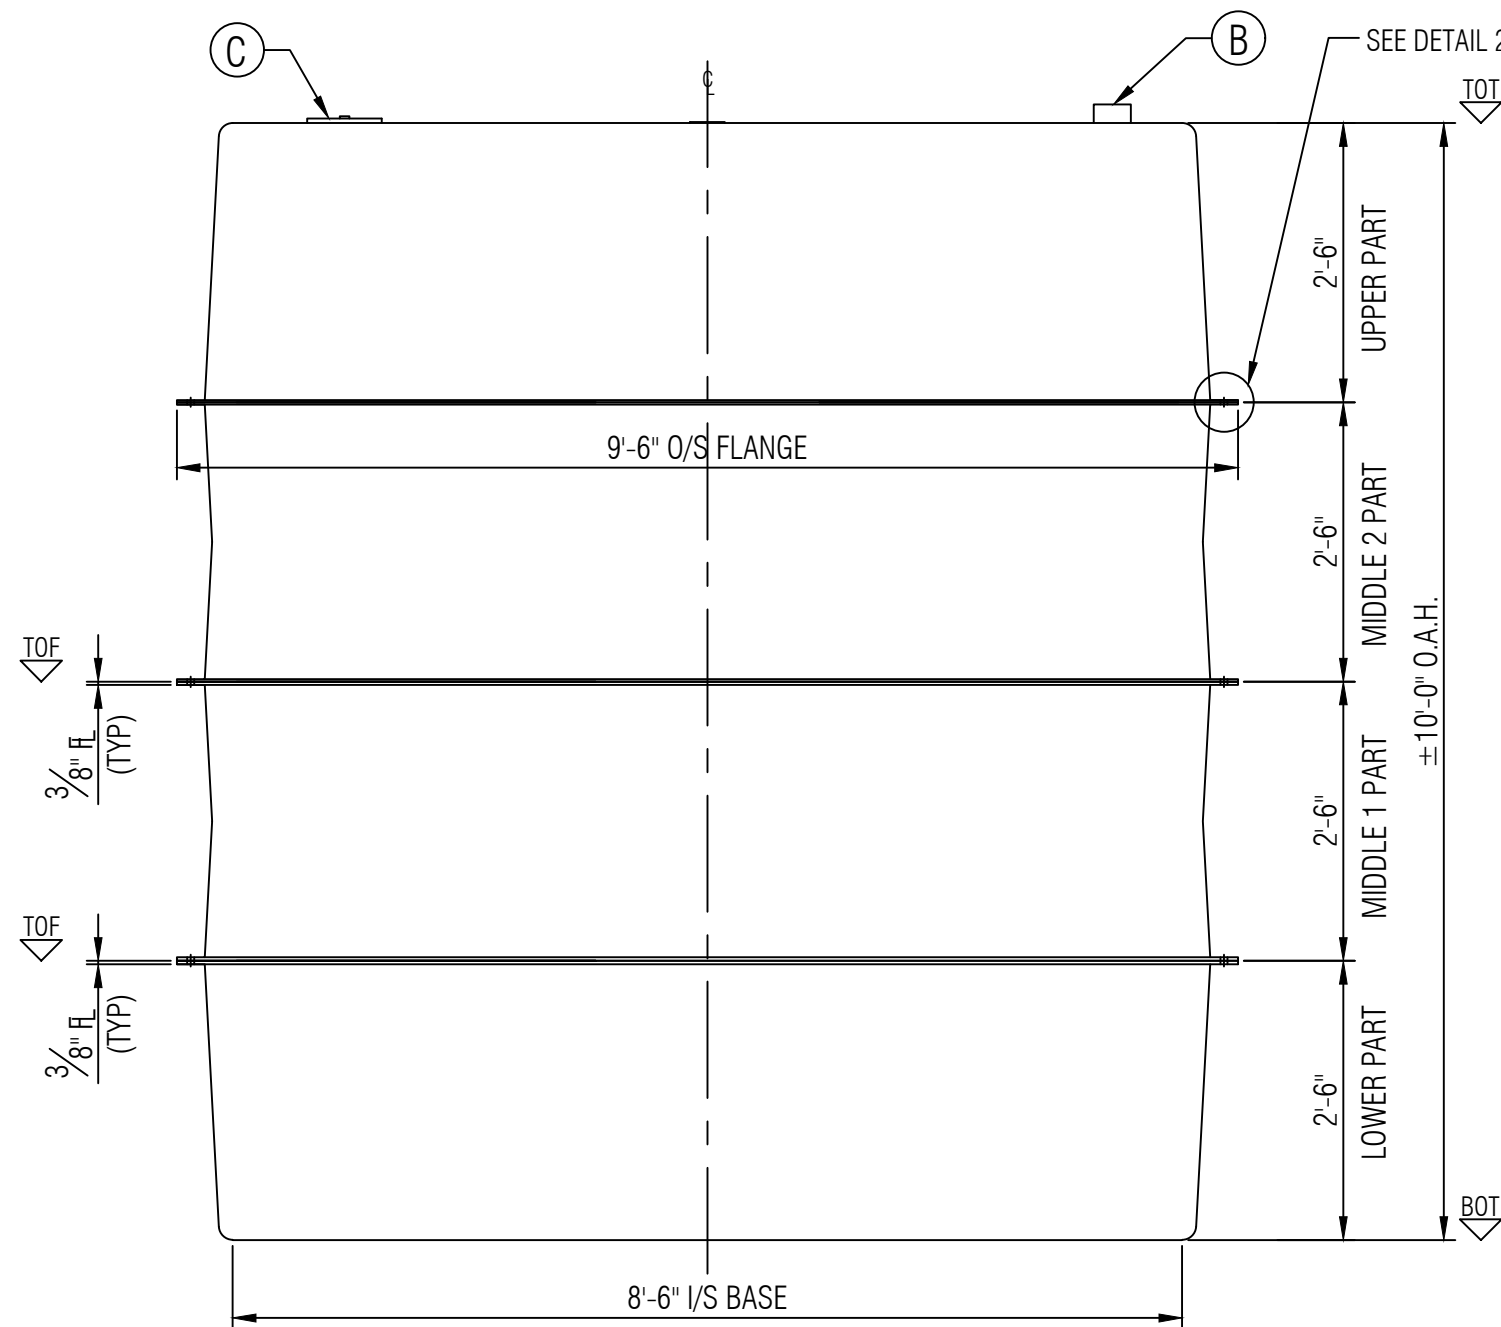

ELEVATION B

LEGEND:
TOL - TOP OF LID
TOF - TOP OF FLANGE
TOT - TOP OF TANK
BOT - BOTTOM OF TANK
I/S - INSIDE
O.A.H.-OVERALL HEIGHT
O.A.L.-OVERALL LENGTH
I/S - INSIDE
O/S - OUTSIDE
Ø - DIAMETER
° - DEGREE/S
TYP- TYPICAL
CL - CENTER LINE
NTS - NOT TO SCALE

ITEM#	QTY	PART LIST/DESCRIPTION	APPROX. WEIGHT:	406KG (895LBS.)	DRAWN:	ATF	CLIENT: FRP/MOCOAT FIBERGLASS LTD.				
A	1	NAMEPLATE	OVERALL CAPACITY:	11,365L (2,500 IG/3,000 USG)	CHECKED:		TITLE: AGS2500-OV SEWAGE STORAGE TANK				
B	1	4"Ø PVC-DWV COUPLING - INLET			DATE:	JAN 21, 2025			FRP MOCOAT FIBERGLASS LTD.		
C	1	8"Ø NON-VENTED POLY LID			DESIGNED:						
D					APPROVED:	MPS	SIZE	DRAWING NUMBER:			REVISION
E					MFG:	DS	C	AGS2500-OV			0
F					PM:	GA	SCALE		EST#:	SO#:	SHEET
G					SALES:	DG	1:20		PO#:	JOB#:	
							1:20				1/1

1 2 3 4 5 6