




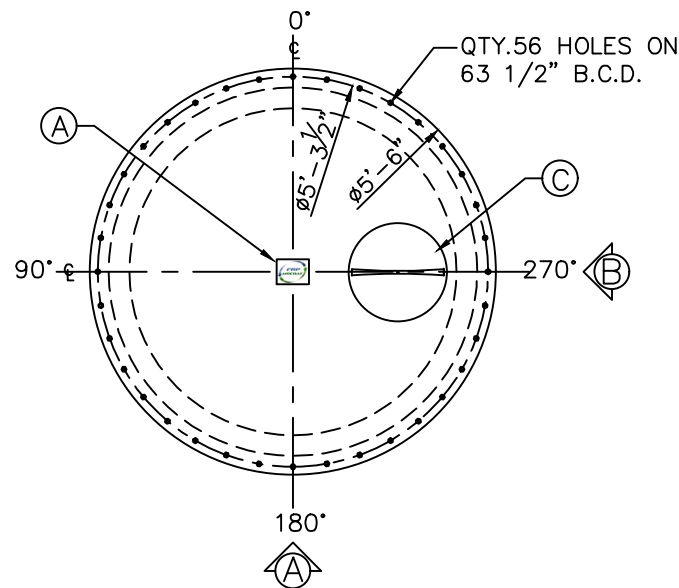


PLAN

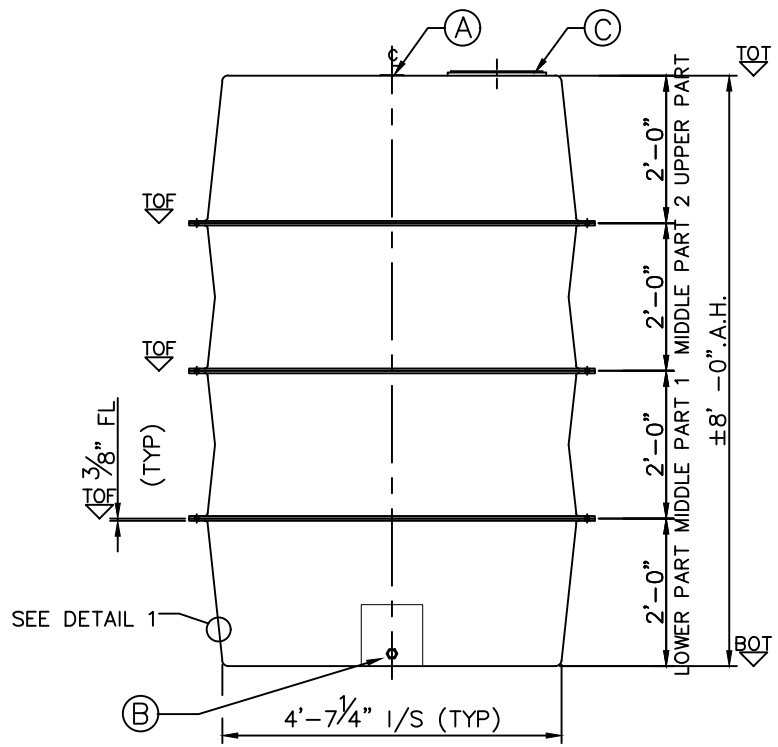


ELEVATION A

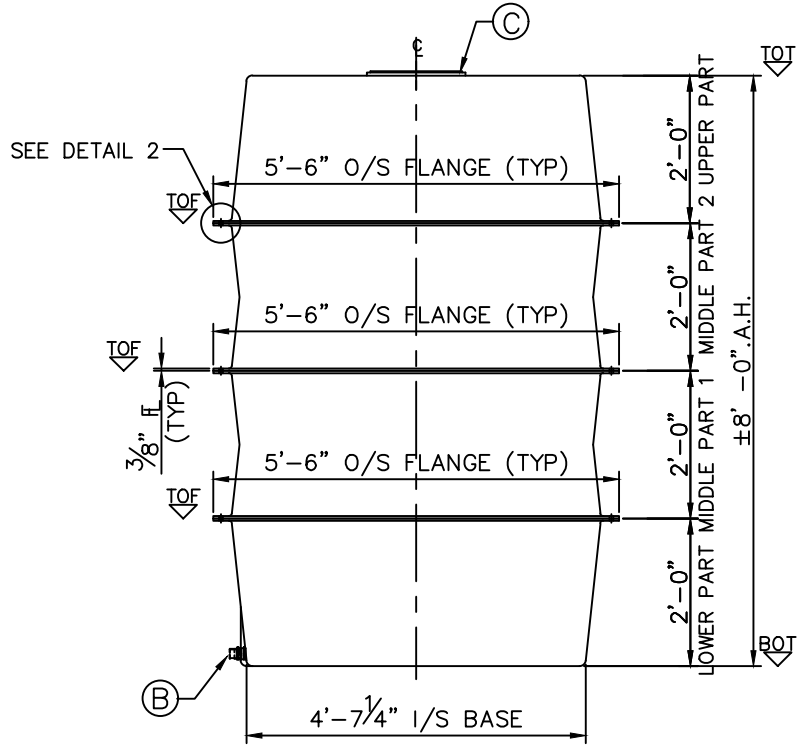

ELEVATION B

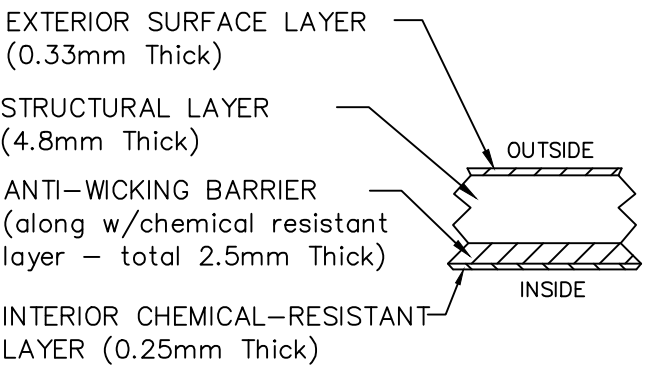

LAMINATE DETAIL 1
N T S

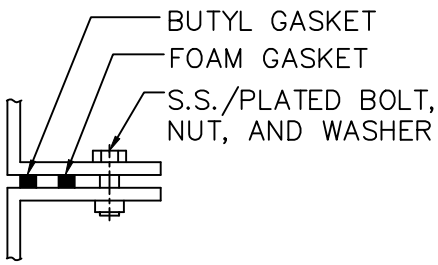

FLANGE TO FLANGE CONNECTION DETAIL 2
N T S

- LEGEND:
- TOL - TOP OF LID
 - TOF - TOP OF FLANGE
 - BCD - BOLT CENTER DIAMETER
 - TOP - TOP CYLINDER
 - BOT - BOTTOM CYLINDER
 - O.A.H.-OVERALL HEIGHT
 - O.A.L.-OVERALL LENGTH
 - I/S - INSIDE
 - O/S - OUTSIDE
 - Ø - DIAMETER
 - ° - DEGREE/S
 - TYP- TYPICAL
 - CL - CENTER LINE
 - NTS - NOT TO SCALE

GENERAL NOTES	
- CSA ANSI/NSF 61 CERTIFIED FRP POTABLE WATER TANK.	
- TANK COMES UNASSEMBLED FROM FACTORY.	
- ALL DRILLED HOLES FLANGES TO BE COATED WITH RESIN.	
- DIMENSIONS SHOWN IN FEET INCHES FORMAT OTHERWISE NOTED.	
- 1/2" FABRICATION TOLERANCE. DOES NOT APPLY TO LAMINATE THICKNESS.	

ITEM#	QTY	PART LIST	DESCRIPTION
A	1	NAMEPLATE	
B	1	1 1/4" BULK HEAD	OUTLET
C	1	16" Ø VENTED POLY LID	FRP LID
D			
E			
F			
G			

WEIGHT:	186KG (410LBS.)	DRAWN:	EA/ATF
WORKING CAPACITY:	N/A	CHECKED:	MPS
OVERALL CAPACITY:	4,540 L (1,000 IG/1,200 USG)	DATE:	AUG. 20,2025
		DESIGNED:	FRP
		APPROVED:	MPS
		MFG.:	DS
		QA:	GA
		SALES:	TA



CLIENT: FRP/MOCOAT FIBERGLASS LTD.	
TITLE: AGW1000- RD FRP POTABLE WATER TANK	
FRPMOCOAT FIBERGLASS LTD.	
SIZE: B	DRAWING NUMBER: AGW1000- RD
SCALE: 1:30	EST#: PO#:
REVISION: 0	SHEET: 1/1