


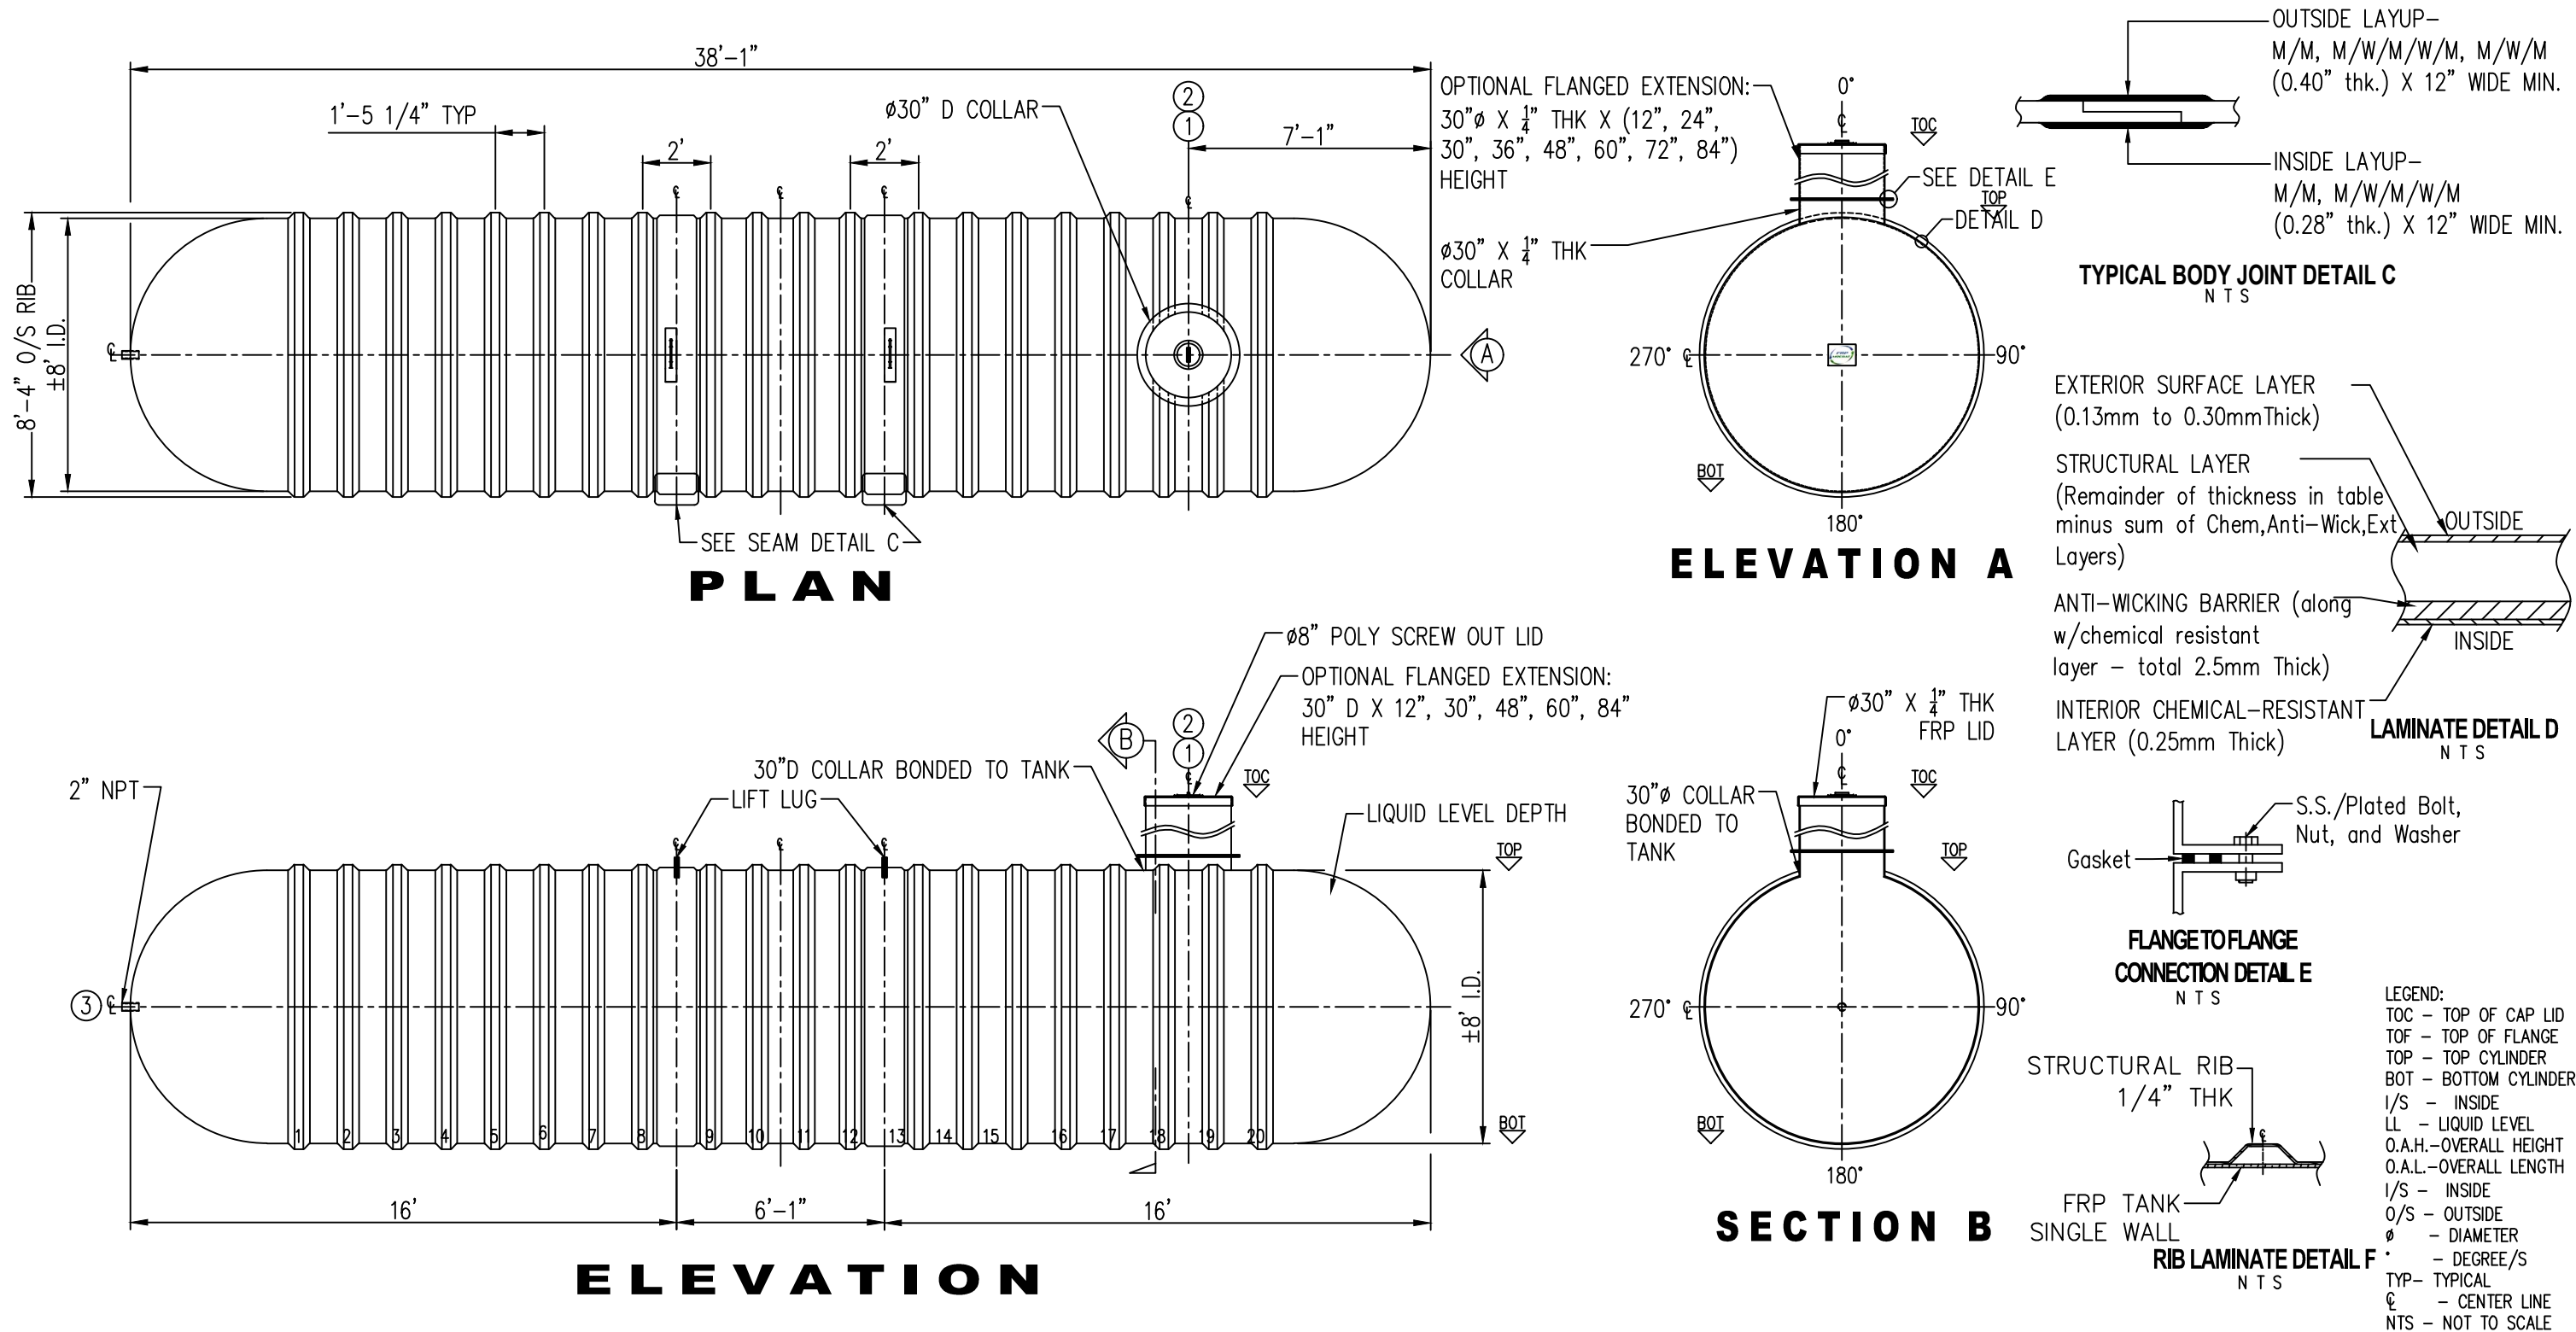

GENERAL NOTES	
- CSA ANSI/NSF 61 CERTIFIED FRP POTABLE WATER TANK.	
- RATED FOR 7' OF BURIAL DEPTH AND NO TRAFFIC LOADING.	
- ALL DRILLED HOLES FLANGES TO BE COATED WITH RESIN..	
- DIMENSIONS SHOWN IN FEET INCHES FORMAT OTHERWISE NOTED.	
- 1/2" FABRICATION TOLERANCE. DOES NOT APPLY TO LAMINATE THICKNESS.	

ITEM#	QTY	PART LIST	DESCRIPTION
1	1	30"CAP LID W/ 8"D POLY SCREW OUT INSERT, VENTED	FRP LID
2	1	30" MANWAY COLLAR	30"Ø FRP MANWAY
3	1	2" FRP NPT CONNECTION	OUTLET
4	2	CARBON STEEL LIFT LUG	LIFT LUG
5			
6			
7			

SHELL THICKNESS:	0.500"
HEMI HEAD THICKNESS:	0.650"
RIBS THICKNESS:	0.25"
RIB SPACING:	17 1/4" CL TO CL
WEIGHT:	2,472 KG (5,450 LBS)
LENGTH:	11,620MM (38'-1")
WORKING CAPACITY:	N/A
OVERALL CAPACITY:	50,384L (11,084 IG/13,300 USG)

DRAWN:	EA/CCL/ATF
CHECKED:	MPS
DATE:	AUG. 15,2025
DESIGNED:	FRP
APPROVED:	MPS
MFG.:	DS
QA:	GA
SALES:	TA



CLIENT: FRP/MOCOAT FIBERGLASS LTD.	
TITLE: B11000W FRP POTABLE WATER TANK	
FRPMOCOAT FIBERGLASS LTD.	
SIZE: B	DRAWING NUMBER: B11000W
SCALE: .	REVISION: 0
WEIGHT: 2,472 KG (5,450 LBS)	SHEET: 1/1
BURIAL DEPTH: RATED 7'- 0"	