

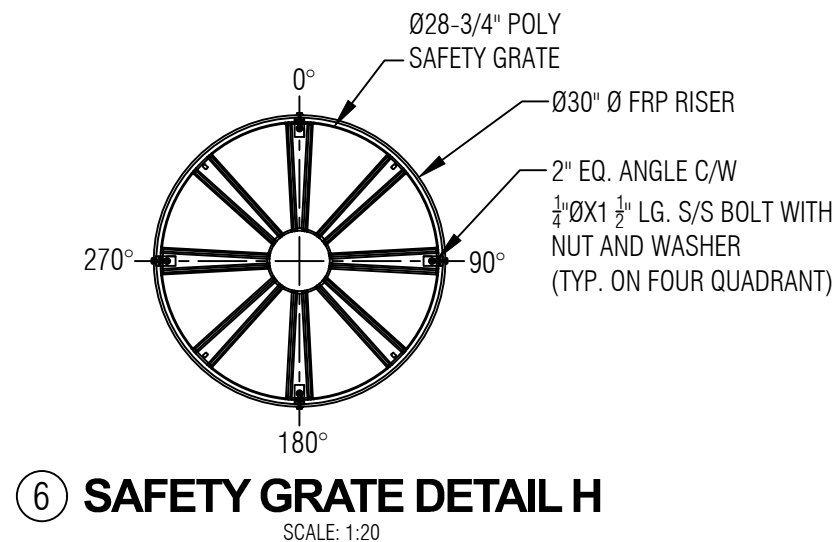
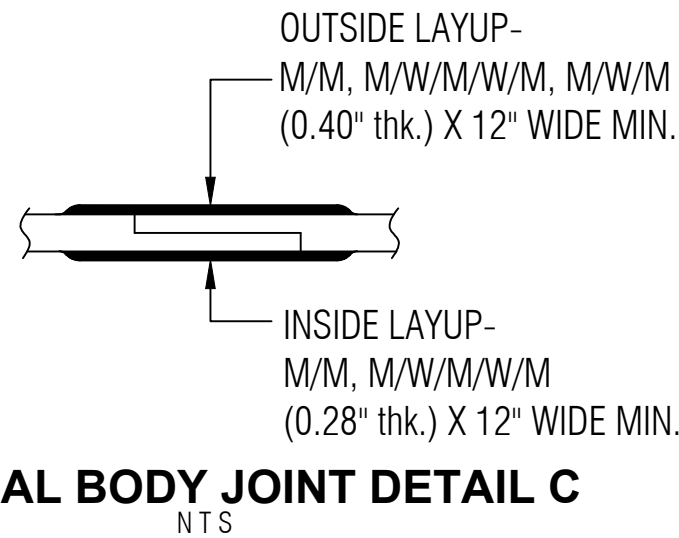
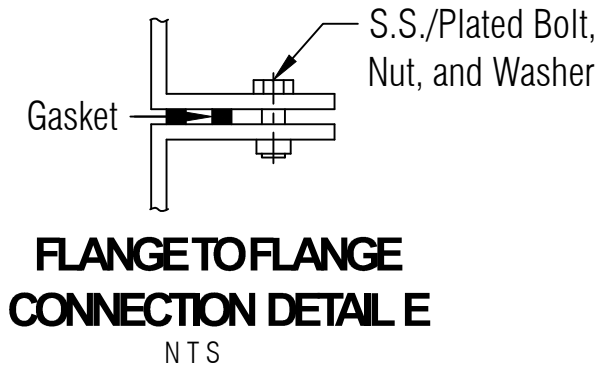


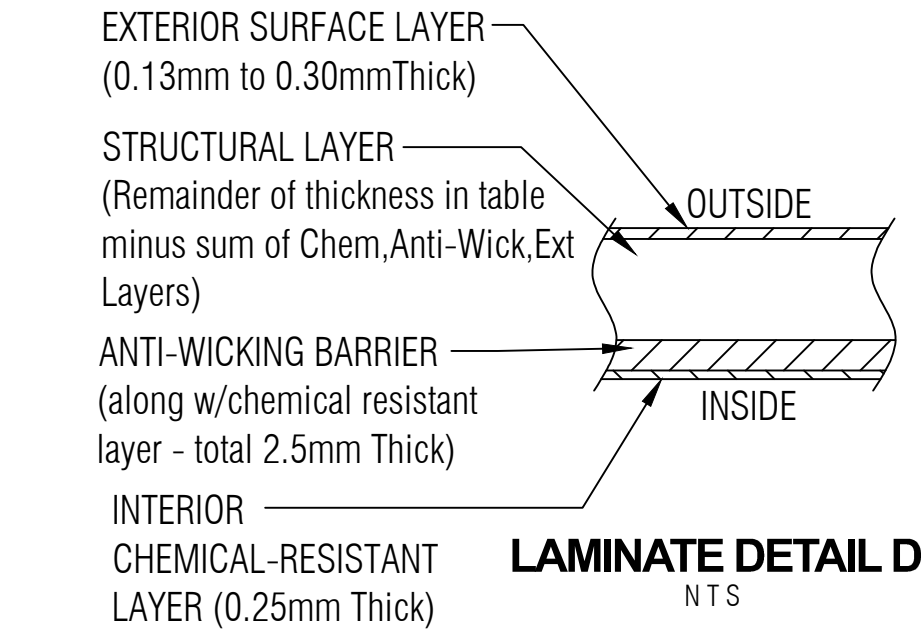

LEGEND:
TOC - TOP OF CAP LID
TOF - TOP OF FLANGE
TOP - TOP CYLINDER
BOT - BOTTOM CYLINDER
I/S - INSIDE
O/S - OUTSIDE
Ø - DIAMETER
° - DEGREE/S
TYP- TYPICAL
CL - CENTER LINE
NTS - NOT TO SCALE

GENERAL NOTES:
- CSA B66 CERTIFIED FRP TANK FOR SEWAGE HOLDING TANK.
- RATED FOR 7' OF BURIAL DEPTH AND NO TRAFFIC LOADING.
- ALL DRILLED HOLES FLANGES TO BE COATED WITH RESIN.
- SAFETY GRATE CAN WITHSTAND 91 KG. OF DEAD LOAD.
- DIMENSIONS SHOWN IN FEET INCHES FORMAT OTHERWISE NOTED.
- 1/2" FABRICATION TOLERANCE. DOES NOT APPLY TO LAMINATE THICKNESS.

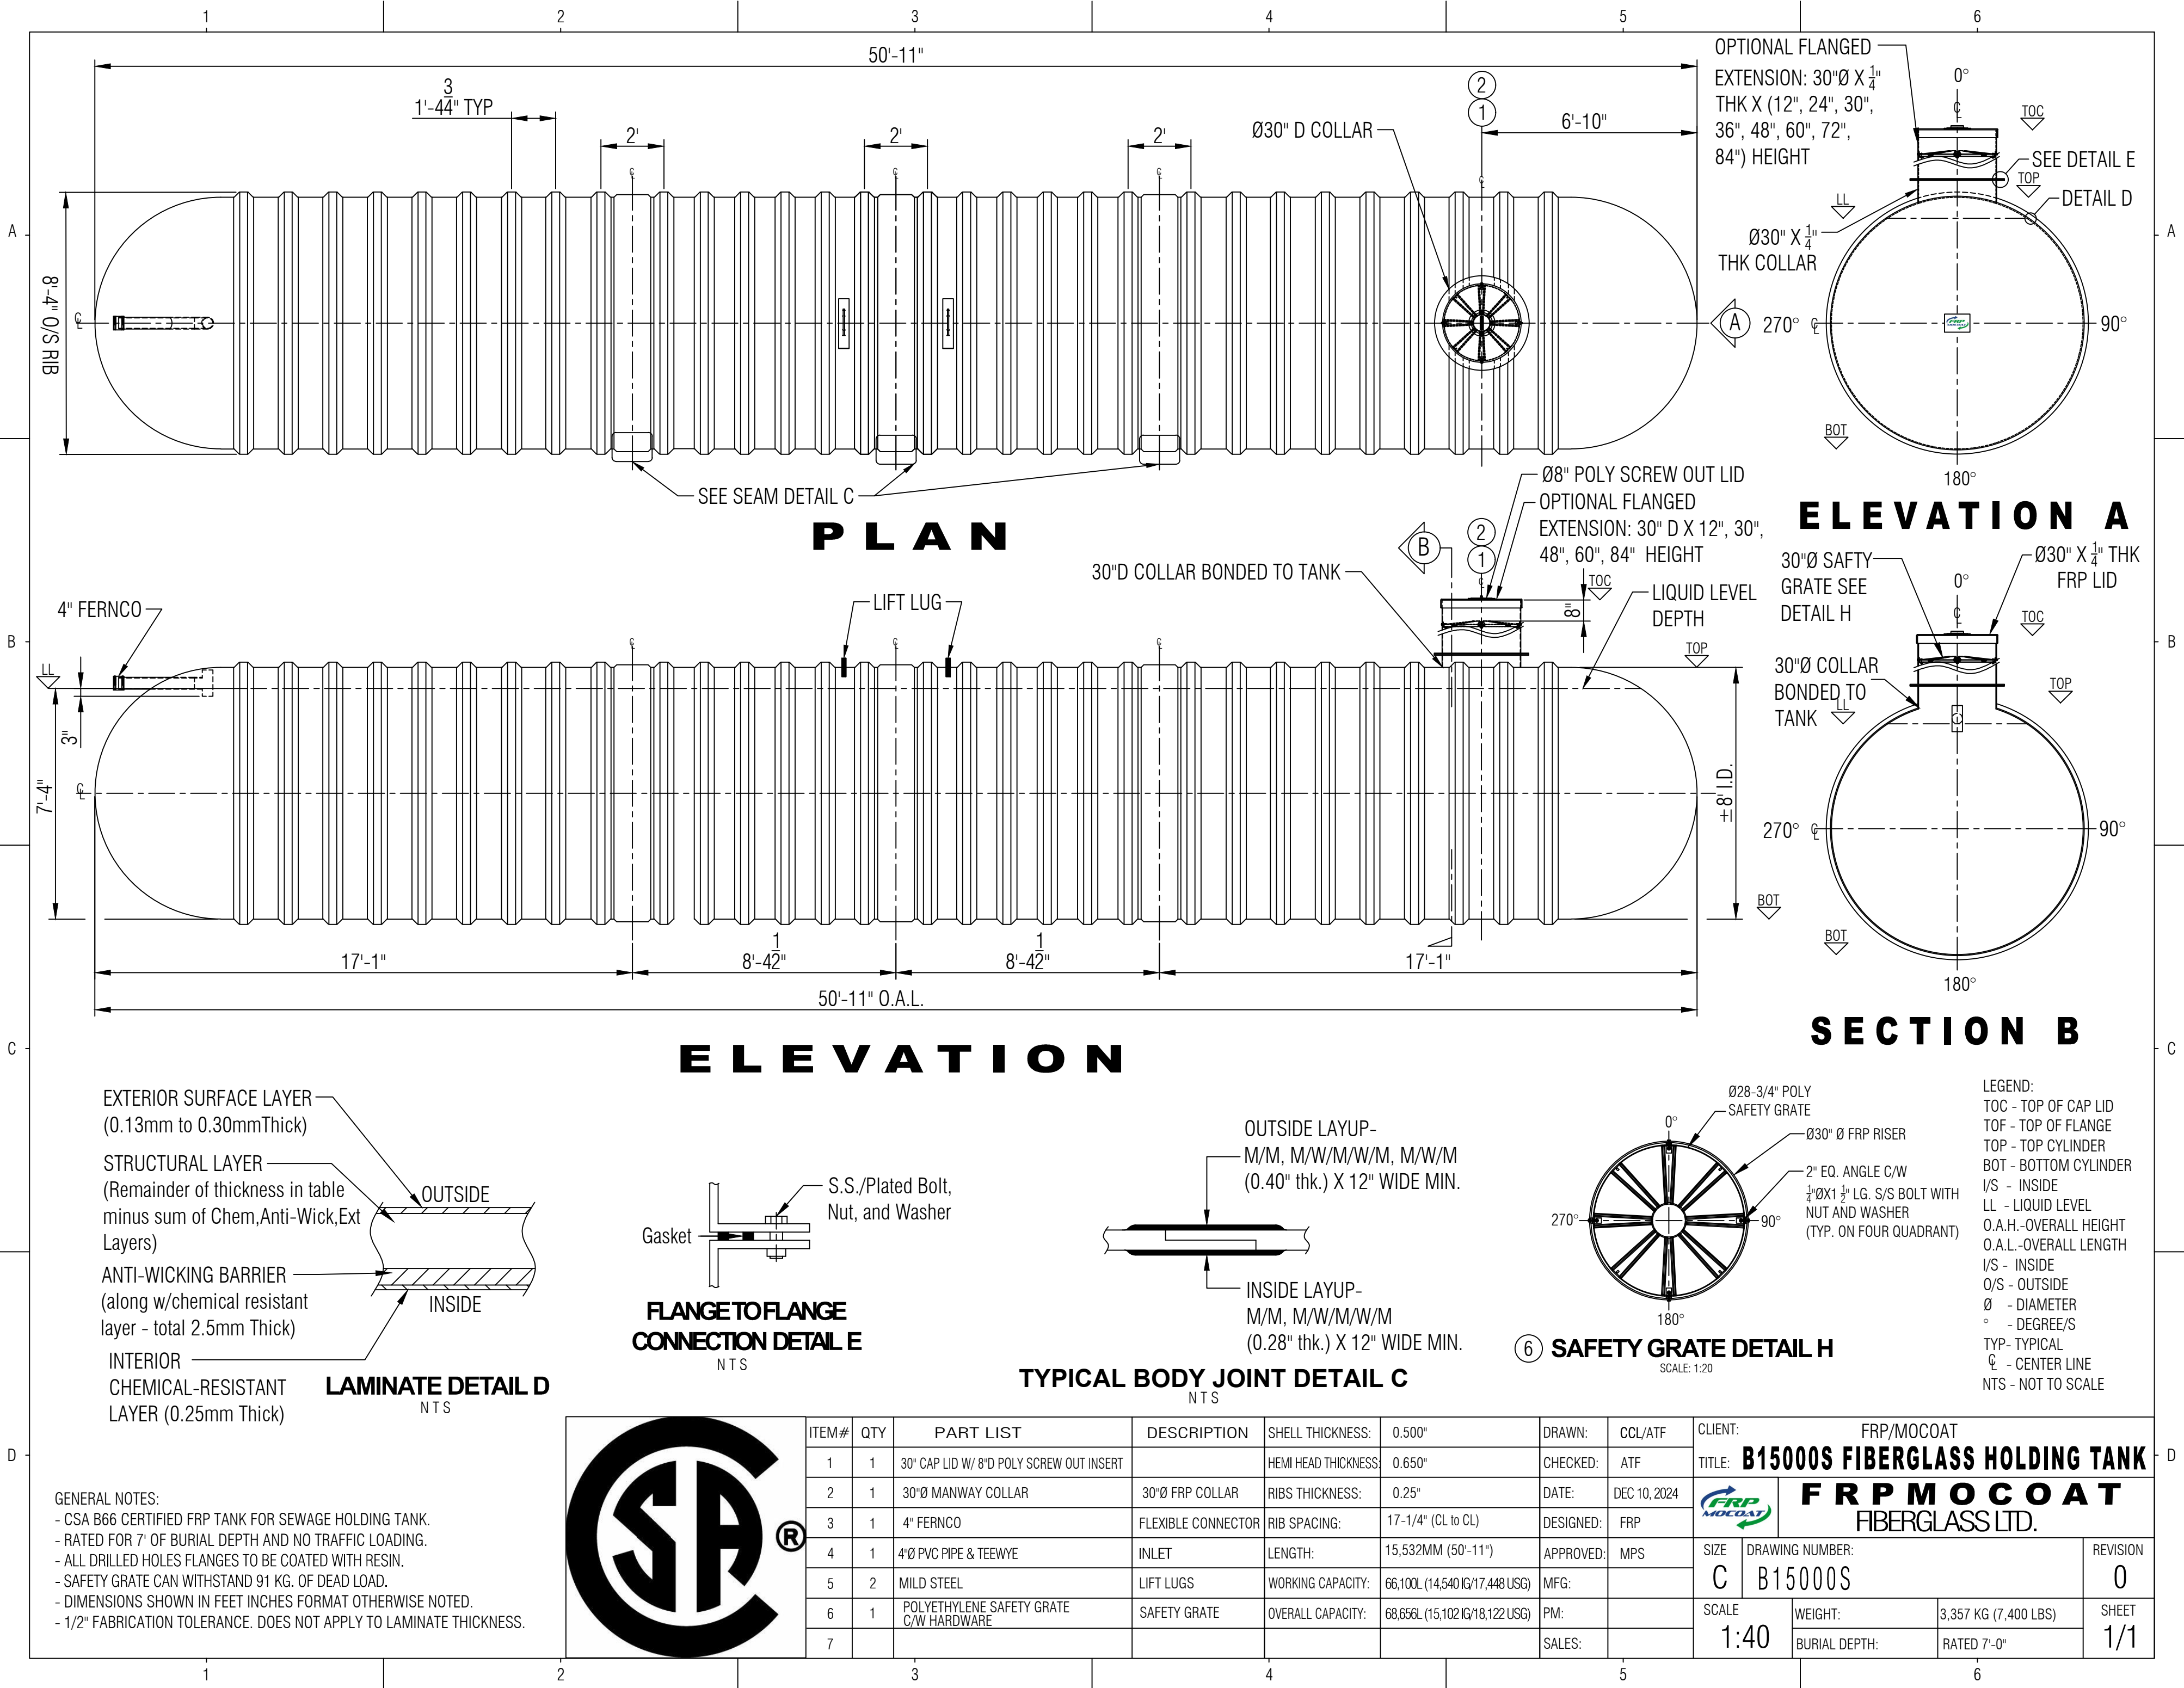

ITEM#	QTY	PART LIST	DESCRIPTION	SHELL THICKNESS: 0.500"	DRAWN: CCL/ATF	CLIENT: FRP/MOCOAT
1	1	30" CAP LID W/ 8"D POLY SCREW OUT INSERT		HEMI HEAD THICKNESS: 0.650"	CHECKED: ATF	TITLE: B15000S FIBERGLASS HOLDING TANK
2	1	30"Ø MANWAY COLLAR	30"Ø FRP COLLAR	RIBS THICKNESS: 0.25"	DATE: DEC 10, 2024	FRP MOCOAT FIBERGLASS LTD.
3	1	4" FERNCO	FLEXIBLE CONNECTOR	RIB SPACING: 17'-1/4" (CL to CL)	DESIGNED: FRP	
4	1	4"Ø PVC PIPE & TEEWYE	INLET	LENGTH: 15,532MM (50'-11")	APPROVED: MPS	SIZE: C
5	2	MILD STEEL	LIFT LUGS	WORKING CAPACITY: 66,100L (14,540 IG/17,448 USG)	MFG:	DRAWING NUMBER: B15000S
6	1	POLYETHYLENE SAFETY GRATE C/W HARDWARE	SAFETY GRATE	OVERALL CAPACITY: 68,656L (15,102 IG/18,122 USG)	PM:	REVISION: 0
7					SALES:	SCALE: 1:40
						WEIGHT: 3,357 KG (7,400 LBS)
						BURIAL DEPTH: RATED 7'-0"
						SHEET: 1/1