




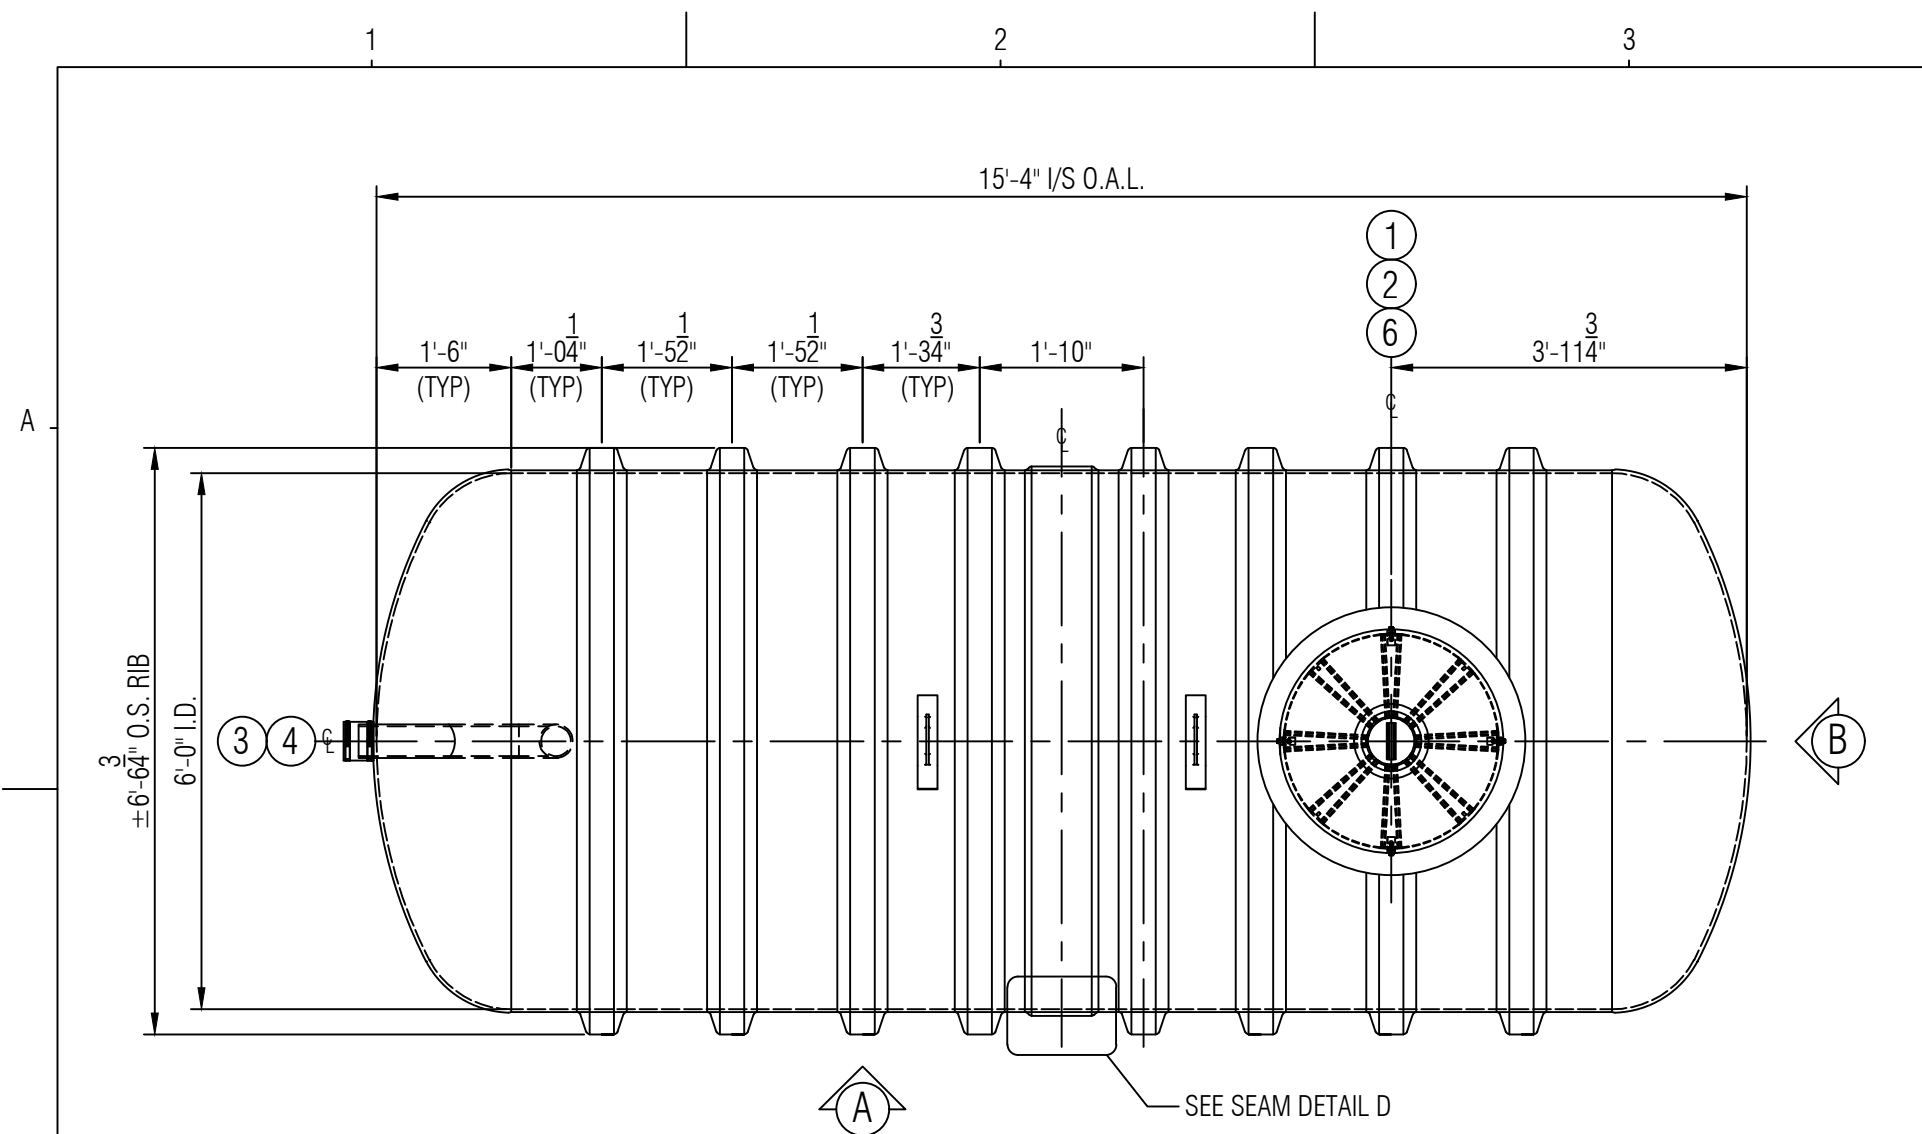




PLAN

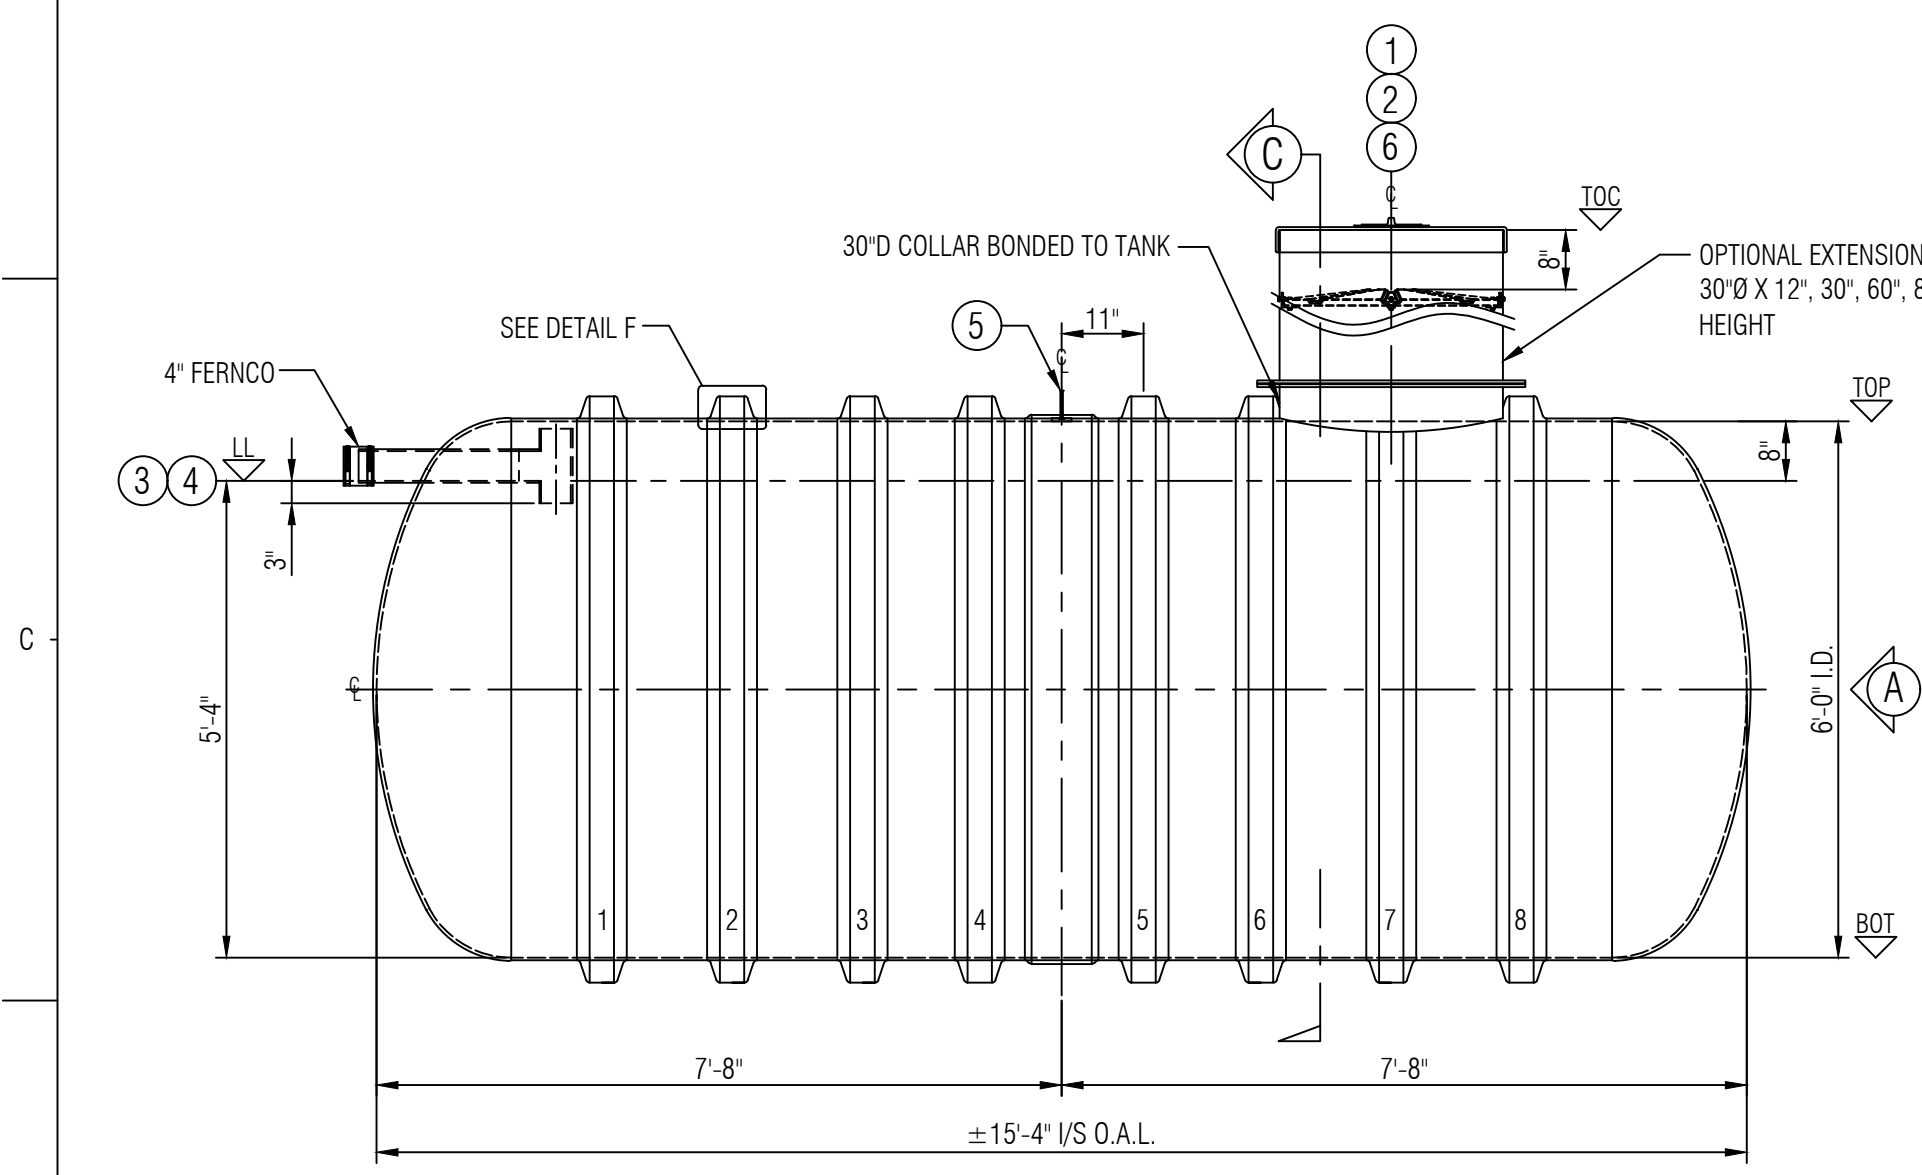


ELEVATION "A"

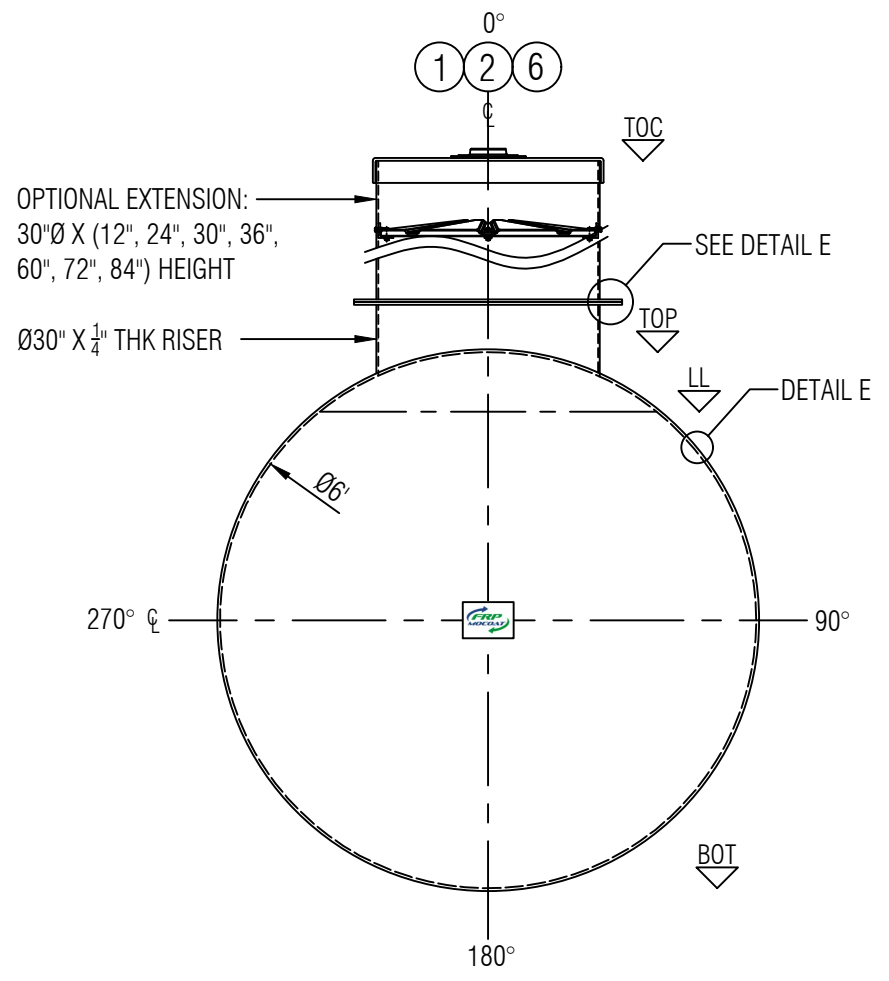


ELEVATION "B"

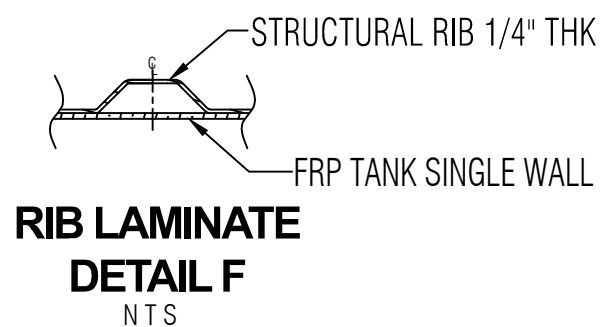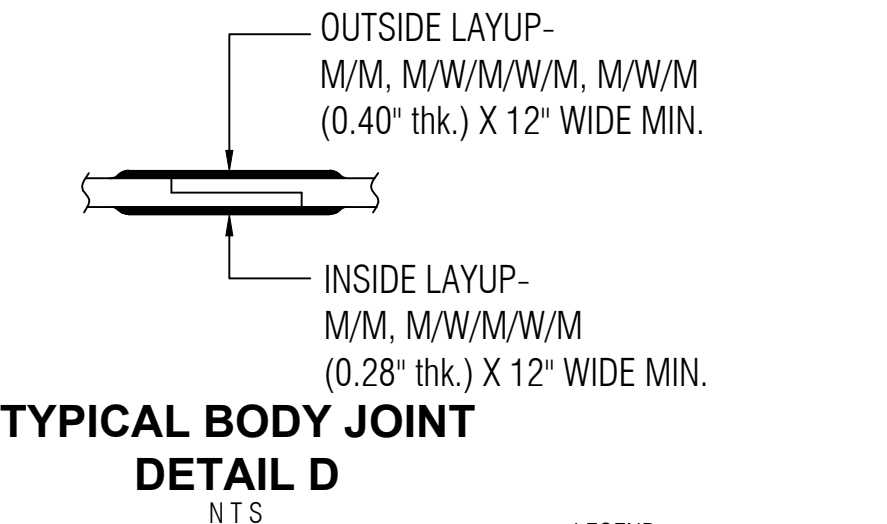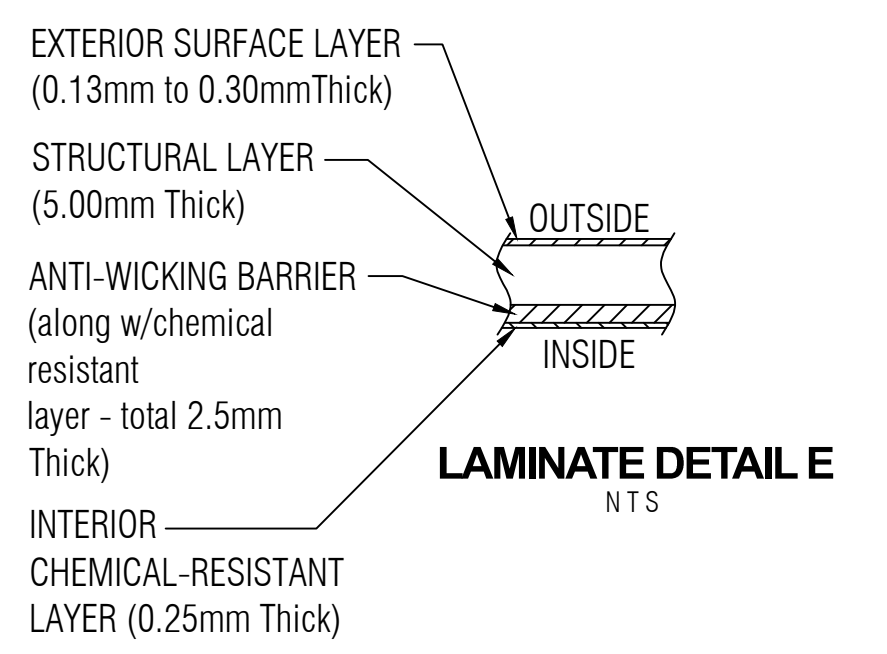

LEGEND:
 TOC - TOP OF CAP LID
 TOF - TOP OF FLANGE
 TOP - TOP CYLINDER
 BOT - BOTTOM CYLINDER
 I/S - INSIDE
 LL - LIQUID LEVEL
 O.A.H.-OVERALL HEIGHT
 O.A.L.-OVERALL LENGTH
 I/S - INSIDE
 O/S - OUTSIDE
 Ø - DIAMETER
 ° - DEGREE/S
 TYP- TYPICAL
 CL - CENTER LINE
 NTS - NOT TO SCALE

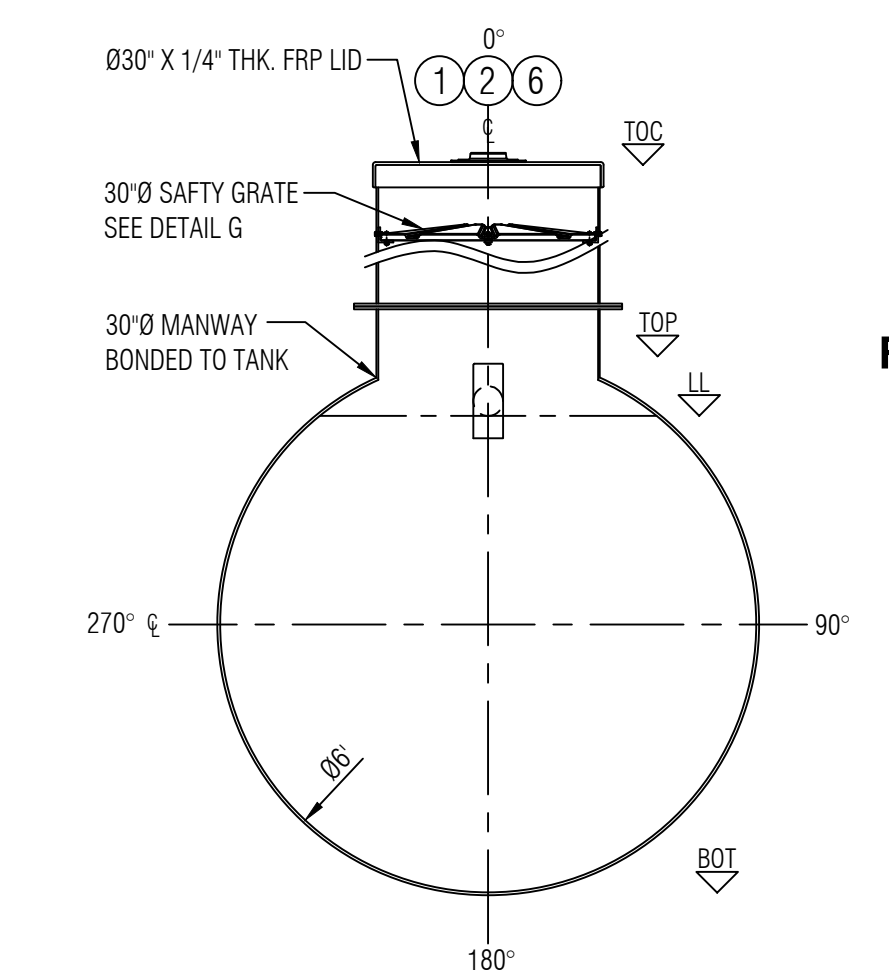

SECTION "C"

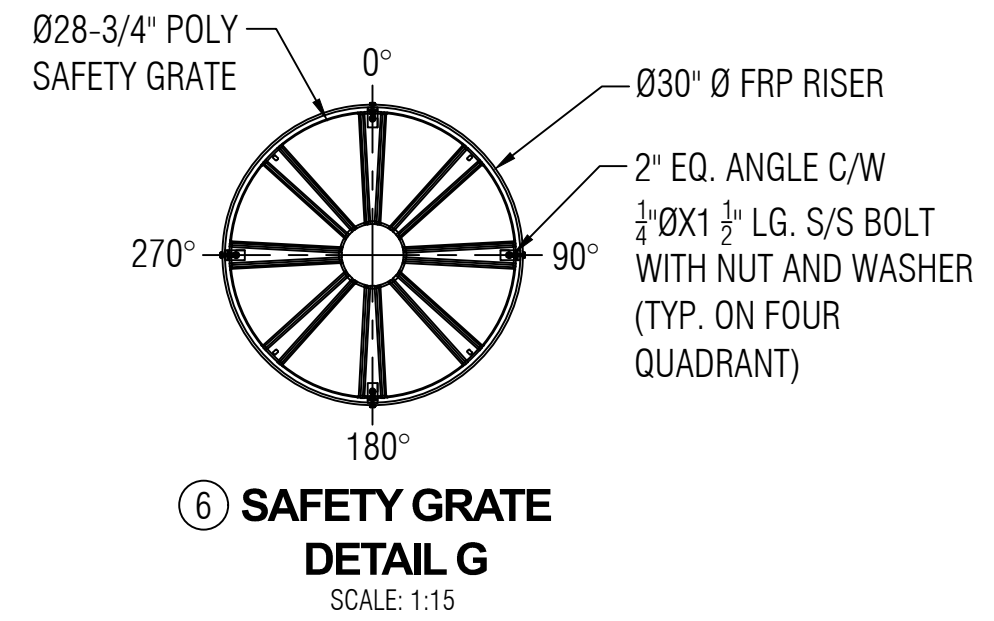

GENERAL NOTES:
 - CSA B66 CERTIFIED FRP SEPTIC TANK.
 - RATED FOR 7' OF BURIAL DEPTH AND NO TRAFFIC LOADING.
 - ALL DRILLED HOLES FLANGES TO BE COATED WITH RESIN.
 - SAFETY GRATE CAN WITHSTAND 91 KG. OF DEAD LOAD.
 - DIMENSIONS SHOWN IN FEET INCHES FORMAT OTHERWISE NOTED.
 - 1/2" FABRICATION TOLERANCE. DOES NOT APPLY TO LAMINATE THICKNESS.

ITEM#	QTY	PART LIST	DESCRIPTION	SHELL THICKNESS:	0.375"	DRAWN:	ATF
1	1	30" CAP LID W/ 8"D POLY SCREW OUT INSERT	30"Ø FRP MANWAY	2:1 HEAD THICKNESS:	0.48"	CHECKED:	
2	1	30"Ø MANWAY COLLAR	30"Ø FRP COLLAR	RIBS THICKNESS:	0.25"	DATE:	JAN 17, 2025
3	1	4" FERNCO	FLEXIBLE CONNECTOR	RIB SPACING:	17 1/4" (CL to CL)	DESIGNED:	
4	1	4"Ø PVC PIPE & TEEWYE	INLET	LENGTH:	4,674MM (15'-4")	APPROVED:	MPS
5	1	MILD STEEL	LIFT LUG	WORKING CAPACITY:	10,342L (2,275 IG/2,732 USG)	MFG:	DS
6	1	POLYETHYLENE SAFETY GRATE C/W HARDWARE	SAFETY GRATE	OVERALL CAPACITY:	11,365 L (2,500 IG/3,002 USG)	QA:	GA
						SALES:	TA

CLIENT: FRP/MOCOAT FIBERGLASS LTD.

TITLE: **B2500SLP UG SEWAGE HOLDING FRP TANK**

FRP MOCOAT
FIBERGLASS LTD.

SIZE C	DRAWING NUMBER: B2500SLP		REVISION 0
SCALE 1:25	WEIGHT:		SHEET 1/1
	BURIAL DEPTH:	RATED 7'-0"	