



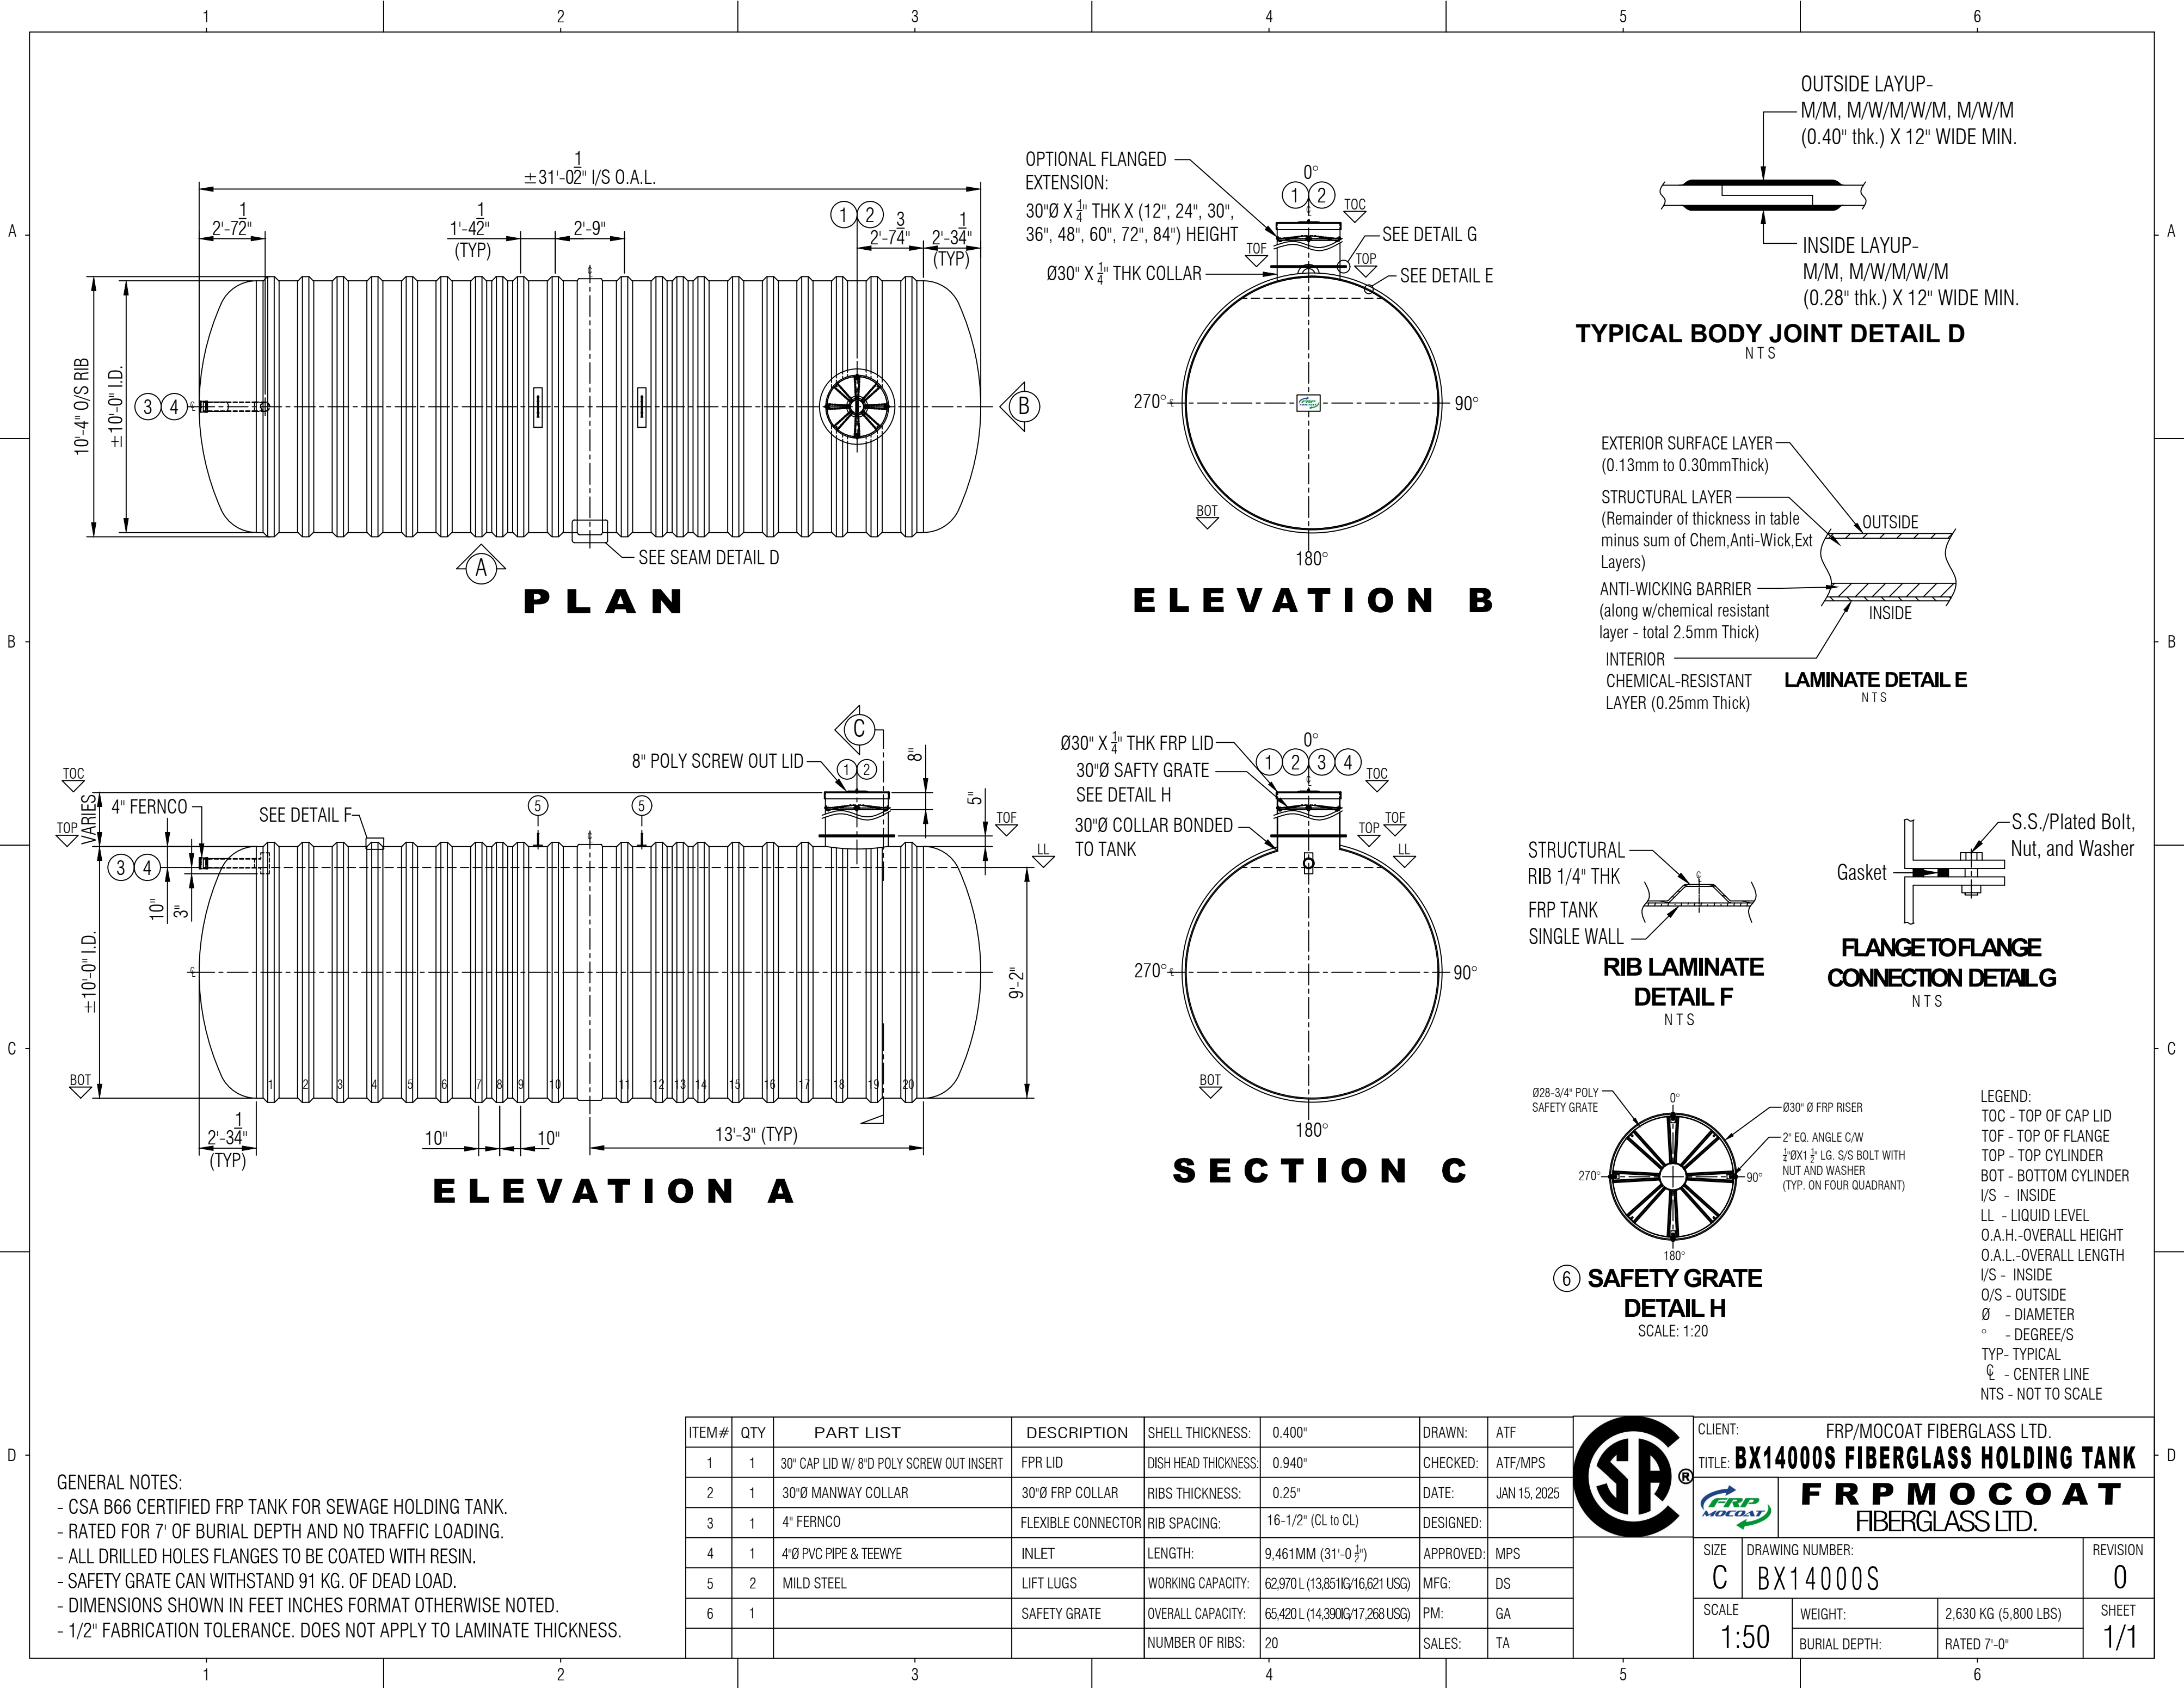

GENERAL NOTES:
- CSA B66 CERTIFIED FRP TANK FOR SEWAGE HOLDING TANK.
- RATED FOR 7' OF BURIAL DEPTH AND NO TRAFFIC LOADING.
- ALL DRILLED HOLES FLANGES TO BE COATED WITH RESIN.
- SAFETY GRATE CAN WITHSTAND 91 KG. OF DEAD LOAD.
- DIMENSIONS SHOWN IN FEET INCHES FORMAT OTHERWISE NOTED.
- 1/2" FABRICATION TOLERANCE. DOES NOT APPLY TO LAMINATE THICKNESS.

ITEM#	QTY	PART LIST	DESCRIPTION	SHELL THICKNESS:	0.400"	DRAWN:	ATF
1	1	30" CAP LID W/ 8"D POLY SCREW OUT INSERT	FPR LID	DISH HEAD THICKNESS:	0.940"	CHECKED:	ATF/MPS
2	1	30"Ø MANWAY COLLAR	30"Ø FRP COLLAR	RIBS THICKNESS:	0.25"	DATE:	JAN 15, 2025
3	1	4" FERNCO	FLEXIBLE CONNECTOR	RIB SPACING:	16-1/2" (CL to CL)	DESIGNED:	
4	1	4"Ø PVC PIPE & TEEWYE	INLET	LENGTH:	9,461MM (31'-0 1/2")	APPROVED:	MPS
5	2	MILD STEEL	LIFT LUGS	WORKING CAPACITY:	62,970 L (13,851G/16,621 USG)	MFG:	DS
6	1		SAFETY GRATE	OVERALL CAPACITY:	65,420 L (14,390G/17,268 USG)	PM:	GA
				NUMBER OF RIBS:	20	SALES:	TA

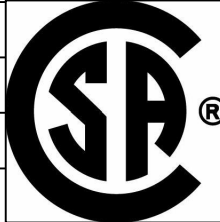

CLIENT: FRP/MOCOAT FIBERGLASS LTD.			
TITLE: BX14000S FIBERGLASS HOLDING TANK			
		FRP MOCOAT FIBERGLASS LTD.	
SIZE C	DRAWING NUMBER: BX14000S		REVISION 0
SCALE 1:50	WEIGHT:	2,630 KG (5,800 LBS)	SHEET 1/1
	BURIAL DEPTH:	RATED 7'-0"	