


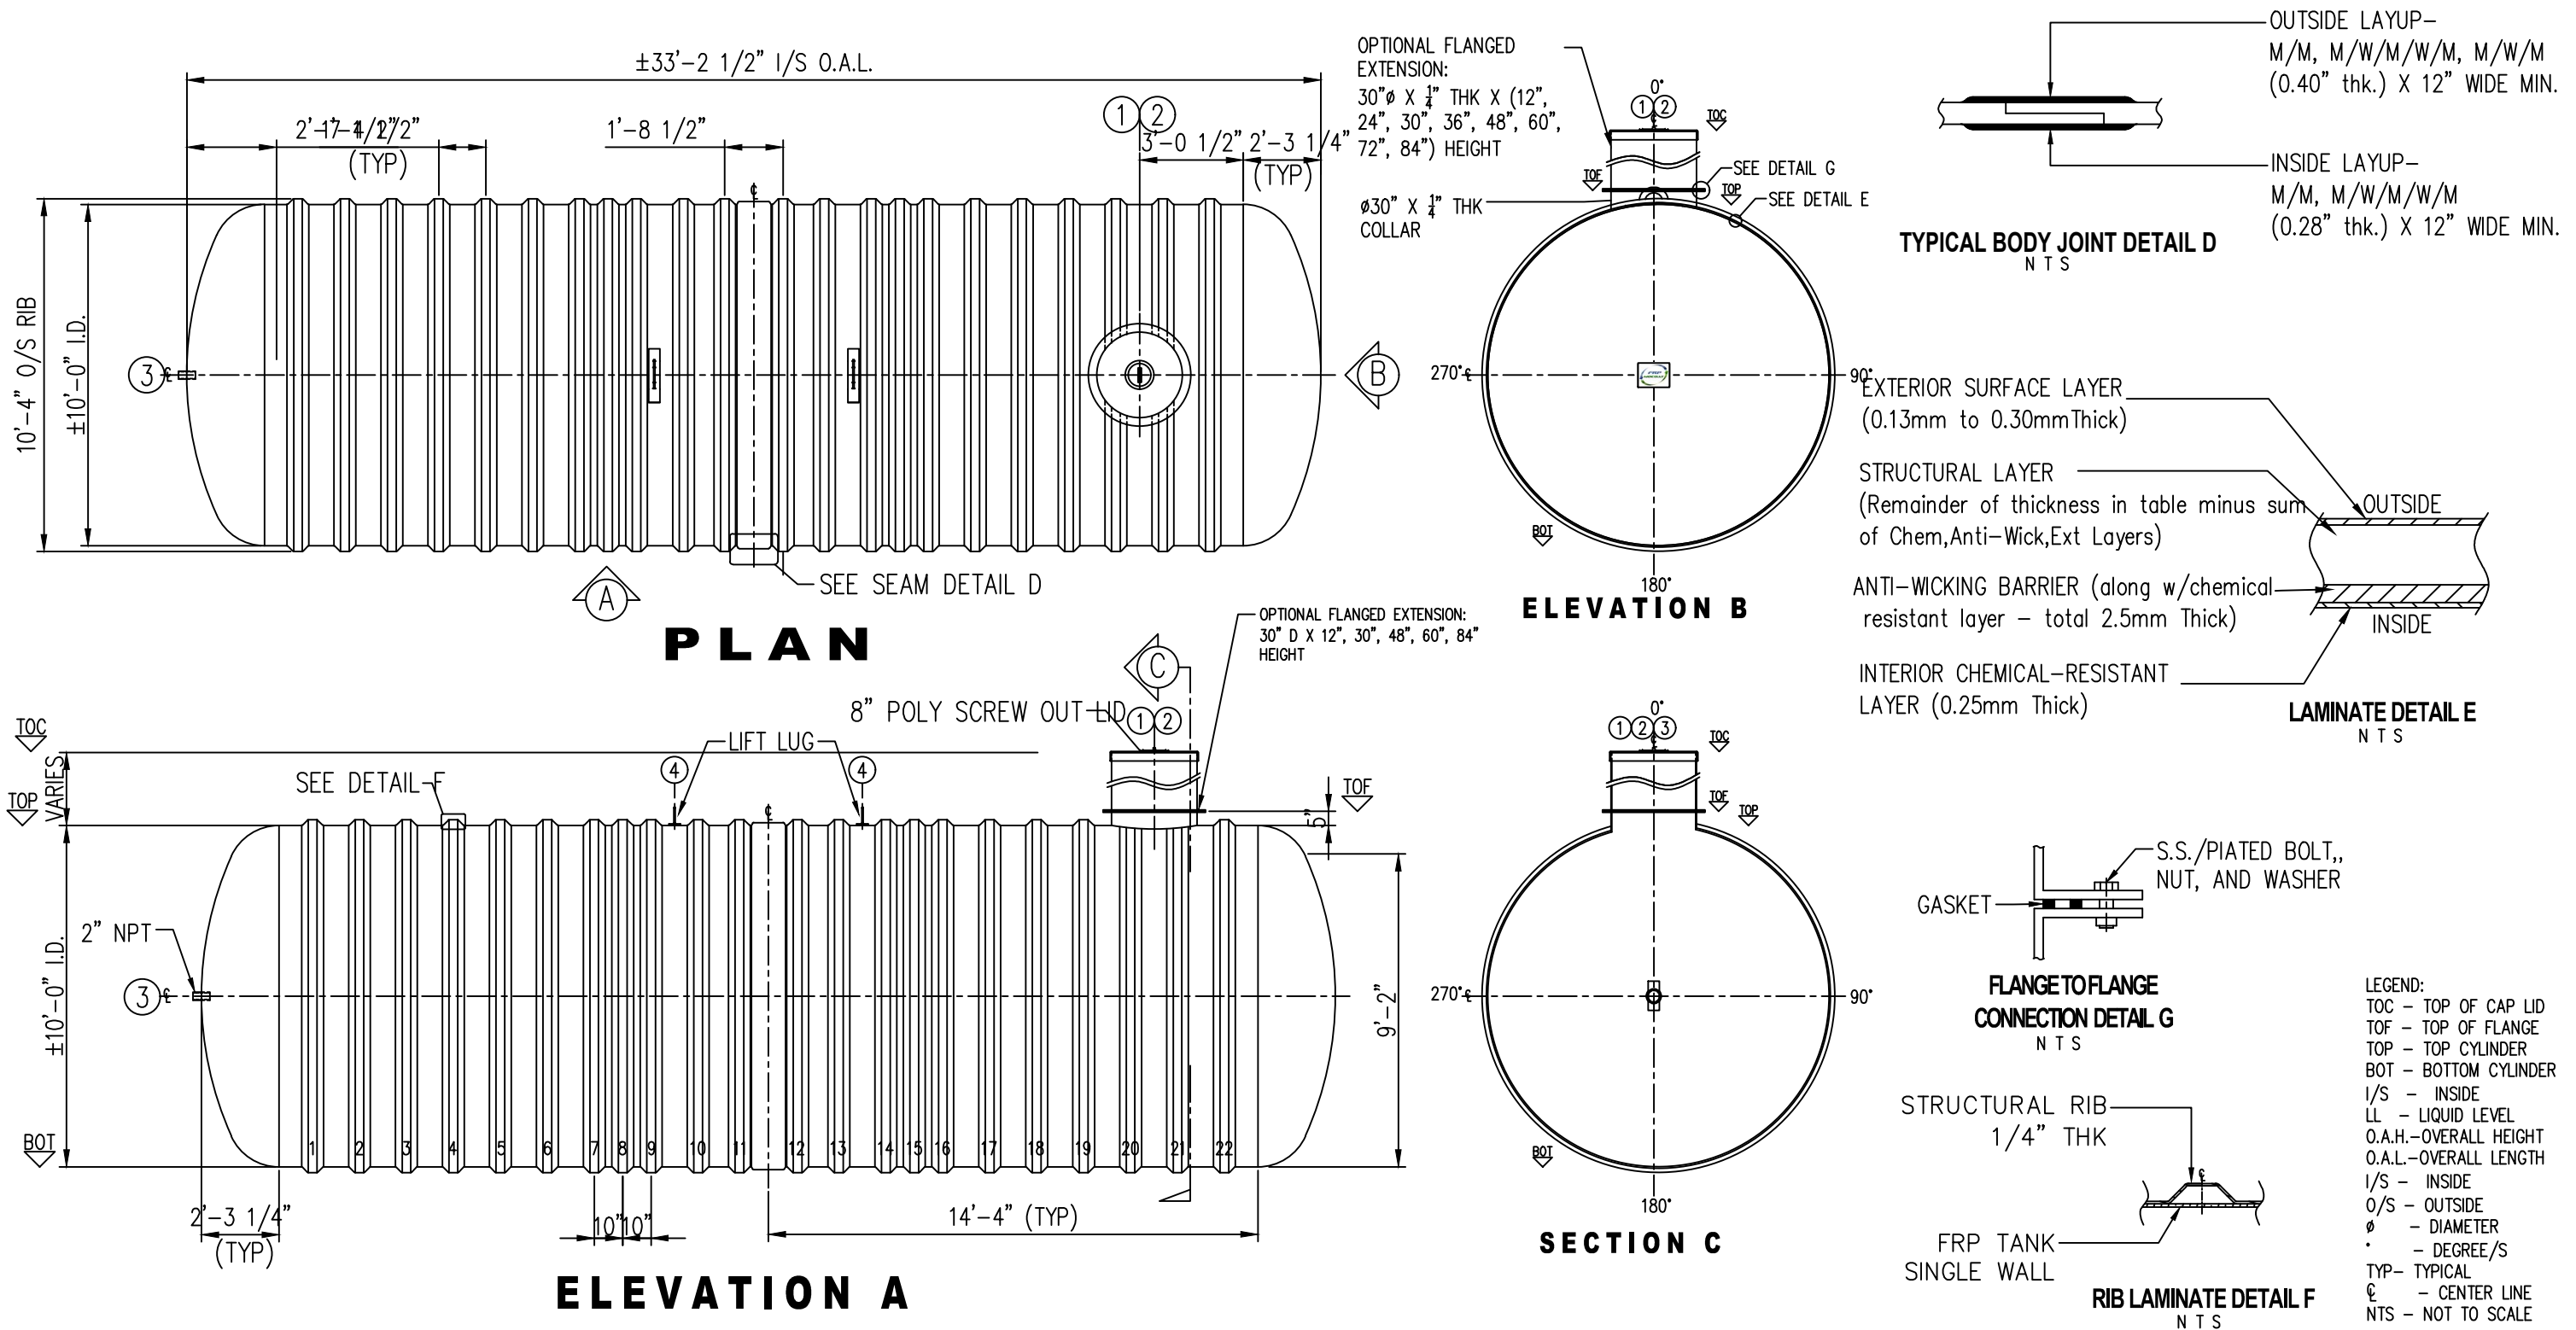

GENERAL NOTES	
- CSA ANSI/NSF 61 CERTIFIED FRP POTABLE WATER TANK.	
- RATED FOR 7' OF BURIAL DEPTH AND NO TRAFFIC LOADING.	
- ALL DRILLED HOLES FLANGES TO BE COATED WITH RESIN..	
- DIMENSIONS SHOWN IN FEET INCHES FORMAT OTHERWISE NOTED.	
- 1/2" FABRICATION TOLERANCE. DOES NOT APPLY TO LAMINATE THICKNESS.	

ITEM#	QTY	PART LIST	DESCRIPTION
1	1	30"CAP LID W/ 8"D POLY SCREW OUT INSERT, VENTED	FRP LID
2	1	30" MANWAY COLLAR	30"Ø FRP MANWAY
3	1	2" FRP NPT CONNECTION	OUTLET
4	2	CARBON STEEL LIFT LUG	LIFT LUG
5			
6			
7			

SHELL THICKNESS:	0.400"	DRAWN:	EA/ATF
HEMI HEAD THICKNESS:	0.940"	CHECKED:	MPS
RIBS THICKNESS:	0.25"	DATE:	AUG. 15,2025
RIB SPACING:	16 1/2" CL TO CL	DESIGNED:	FRP
WEIGHT:	2,790 KG (6,150 LBS)	APPROVED:	MPS
LENGTH:	10,121MM (33'-2 1/2")	MFG.:	DS
WORKING CAPACITY:	N/A	QA:	GA
OVERALL CAPACITY:	70,240 L (15,450IG/18,540 USG)	SALES:	TA



CLIENT: FRP/MOCOAT FIBERGLASS LTD.	
TITLE: BX15000W FRP POTABLE WATER TANK	
FRPMOCOAT FIBERGLASS LTD.	
SIZE: B	DRAWING NUMBER: BX15000W
SCALE: .	REVISION: 0
WEIGHT: 2,790 KG (6,150 LBS)	SHEET: 1/1
BURIAL DEPTH: RATED 7'- 0"	