


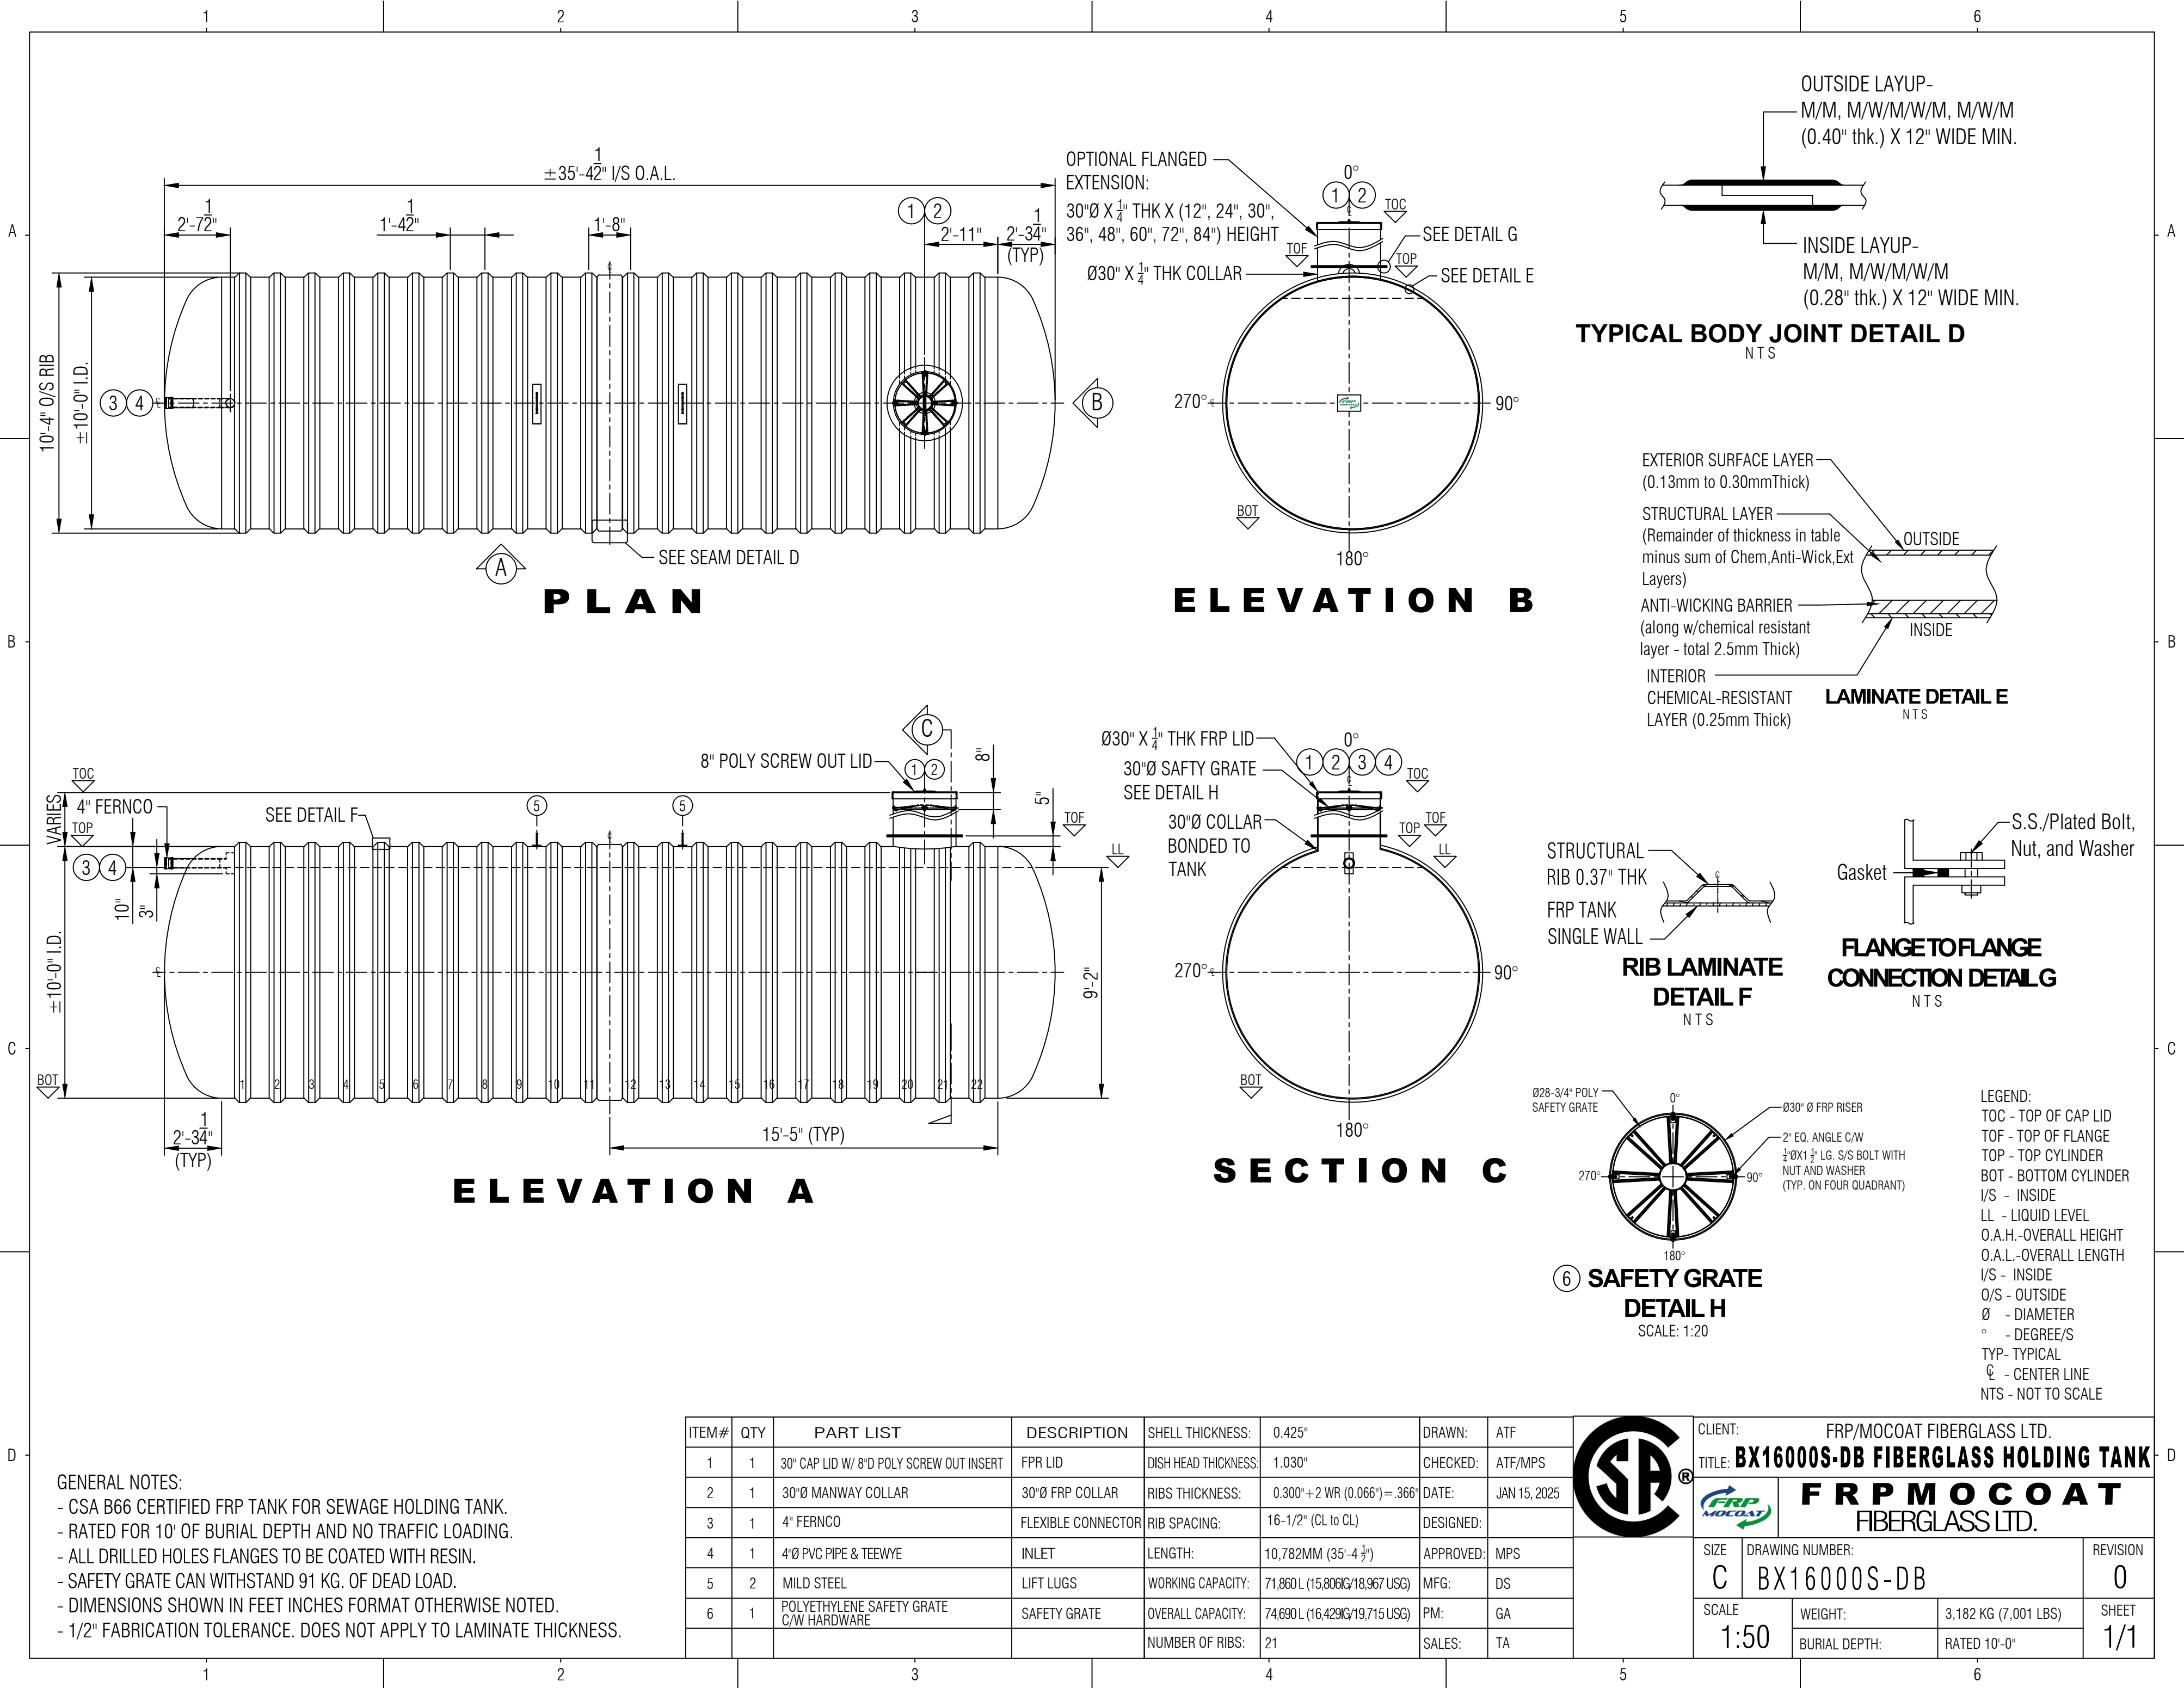

GENERAL NOTES:

- CSA B66 CERTIFIED FRP TANK FOR SEWAGE HOLDING TANK.
- RATED FOR 10' OF BURIAL DEPTH AND NO TRAFFIC LOADING.
- ALL DRILLED HOLES FLANGES TO BE COATED WITH RESIN.
- SAFETY GRATE CAN WITHSTAND 91 KG. OF DEAD LOAD.
- DIMENSIONS SHOWN IN FEET INCHES FORMAT OTHERWISE NOTED.
- 1/2" FABRICATION TOLERANCE. DOES NOT APPLY TO LAMINATE THICKNESS.

ITEM#	QTY	PART LIST	DESCRIPTION	SHELL THICKNESS:	0.425"	DRAWN:	ATF
1	1	30" CAP LID W/ 8"D POLY SCREW OUT INSERT	FPR LID	DISH HEAD THICKNESS:	1.030"	CHECKED:	ATF/MPS
2	1	30"Ø MANWAY COLLAR	30"Ø FRP COLLAR	RIBS THICKNESS:	0.300"+2 WR (0.066")=.366"	DATE:	JAN 15, 2025
3	1	4" FERNCO	FLEXIBLE CONNECTOR	RIB SPACING:	16-1/2" (CL to CL)	DESIGNED:	
4	1	4"Ø PVC PIPE & TEEWYE	INLET	LENGTH:	10,782MM (35'-4 3/8")	APPROVED:	MPS
5	2	MILD STEEL	LIFT LUGS	WORKING CAPACITY:	71,860 L (15,806G/18,967 USG)	MFG:	DS
6	1	POLYETHYLENE SAFETY GRATE C/W HARDWARE	SAFETY GRATE	OVERALL CAPACITY:	74,690 L (16,429G/19,715 USG)	PM:	GA
				NUMBER OF RIBS:	21	SALES:	TA



CLIENT: FRP/MOCOAT FIBERGLASS LTD.
TITLE: **BX16000S-DB FIBERGLASS HOLDING TANK**



FRP MOCOAT
FIBERGLASS LTD.

SIZE: **C**
DRAWING NUMBER: **BX16000S-DB**
SCALE: **1:50**
WEIGHT: 3,182 KG (7,001 LBS)
BURIAL DEPTH: RATED 10'-0"

REVISION: **0**
SHEET: **1/1**