


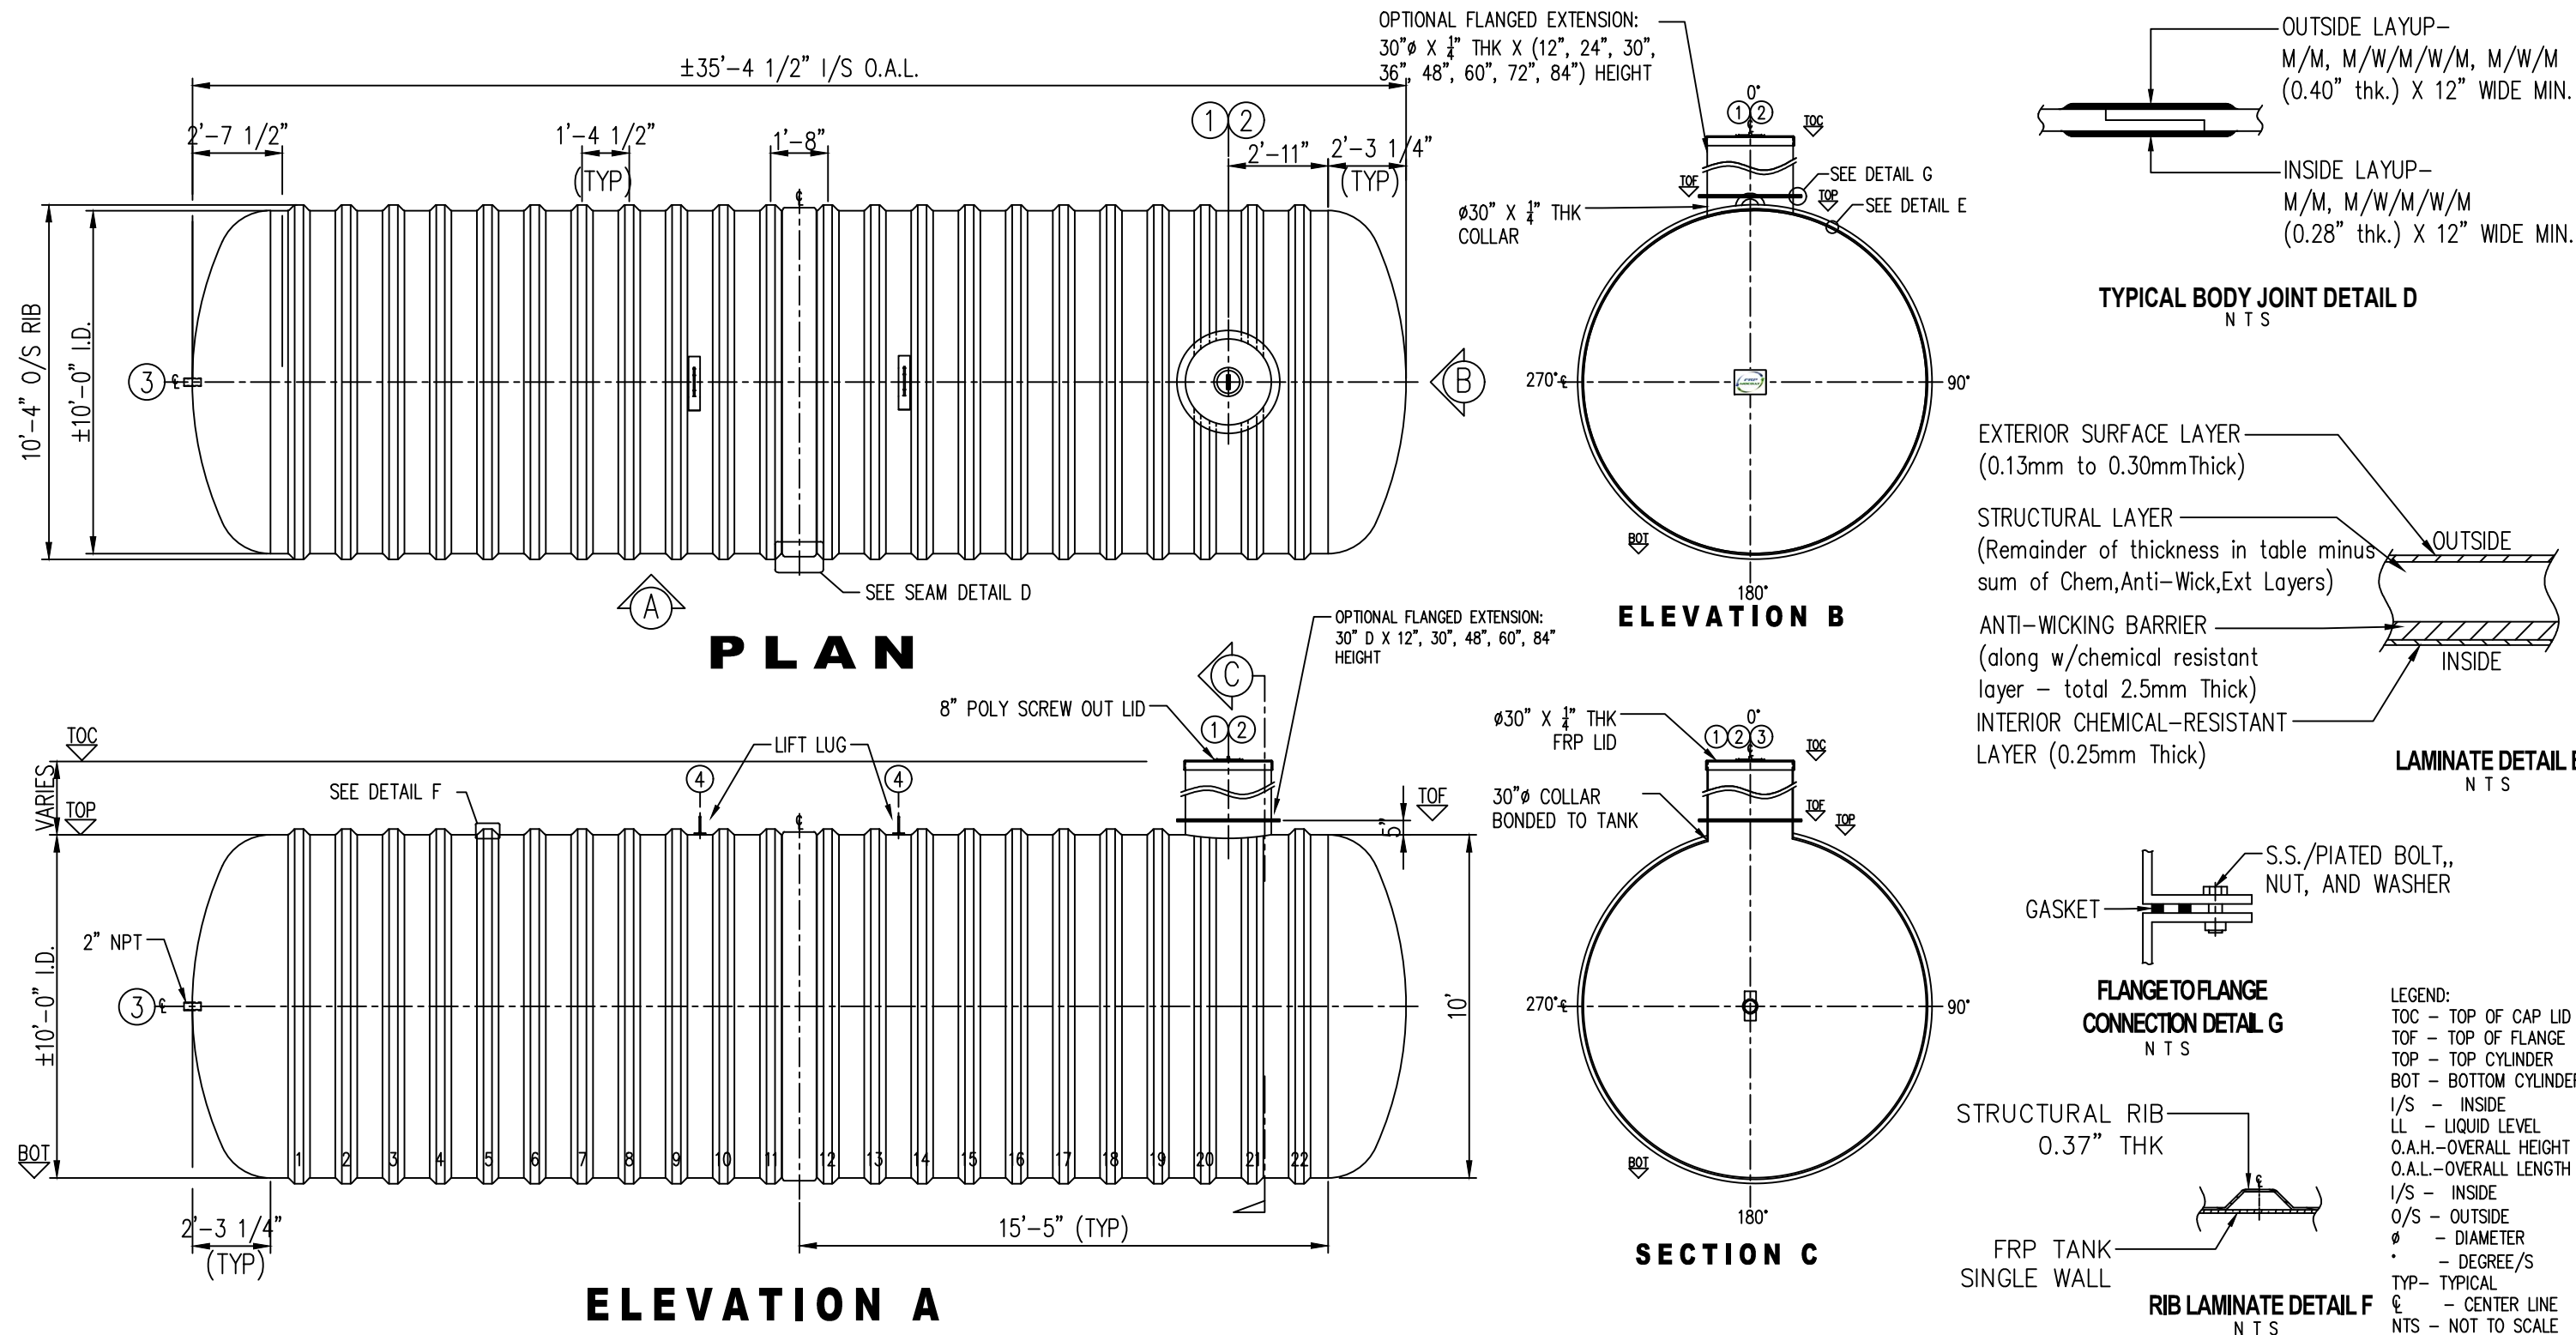

GENERAL NOTES		ITEM#		QTY	PART LIST	DESCRIPTION	SHELL THICKNESS:	0.425"	DRAWN:	EA/ATF		CLIENT: FRP/MOCOAT FIBERGLASS LTD.		
- CSA ANSI/NSF 61 CERTIFIED FRP POTABLE WATER TANK. - RATED FOR 10' OF BURIAL DEPTH AND NO TRAFFIC LOADING. - ALL DRILLED HOLES FLANGES TO BE COATED WITH RESIN.. - DIMENSIONS SHOWN IN FEET INCHES FORMAT OTHERWISE NOTED. - 1/2" FABRICATION TOLERANCE. DOES NOT APPLY TO LAMINATE THICKNESS.		1	1		30"CAP LID W/ 8"D POLY SCREW OUT INSERT, VENTED	FRP LID	HEMI HEAD THICKNESS:	1.030"	CHECKED:	MPS		TITLE: BX16000W- DB FRP POTABLE WATER TANK		
		2	1		30" MANWAY COLLAR	30"Ø FRP MANWAY	RIBS THICKNESS:	0.300"+2 WR (0.066")=366"	DATE:	AUG. 18,2025		FRPMOCOAT FIBERGLASS LTD.		
		3	1		2" FRP NPT CONNECTION	OUTLET	RIB SPACING:	16 1/2" CL TO CL	DESIGNED:	FRP		SIZE: B	DRAWING NUMBER: BX16000W- DB	REVISION: 0
		4	2		CARBON STEEL LIFT LUG	LIFT LUG	WEIGHT:	3,182 KG (7,001 LBS)	APPROVED:	MPS		SCALE: B	WEIGHT: 3,182 KG (7,001 LBS)	SHEET: 1/1
		5					LENGTH:	10,782MM (35'-4 1/2")	MFG.:	DS			BURIAL DEPTH: RATED 10'- 0"	
		6					WORKING CAPACITY:	N/A	QA:	GA				
		7					OVERALL CAPACITY:	74,690 L (16,429IG/19,715 USG)	SALES:	TA				