


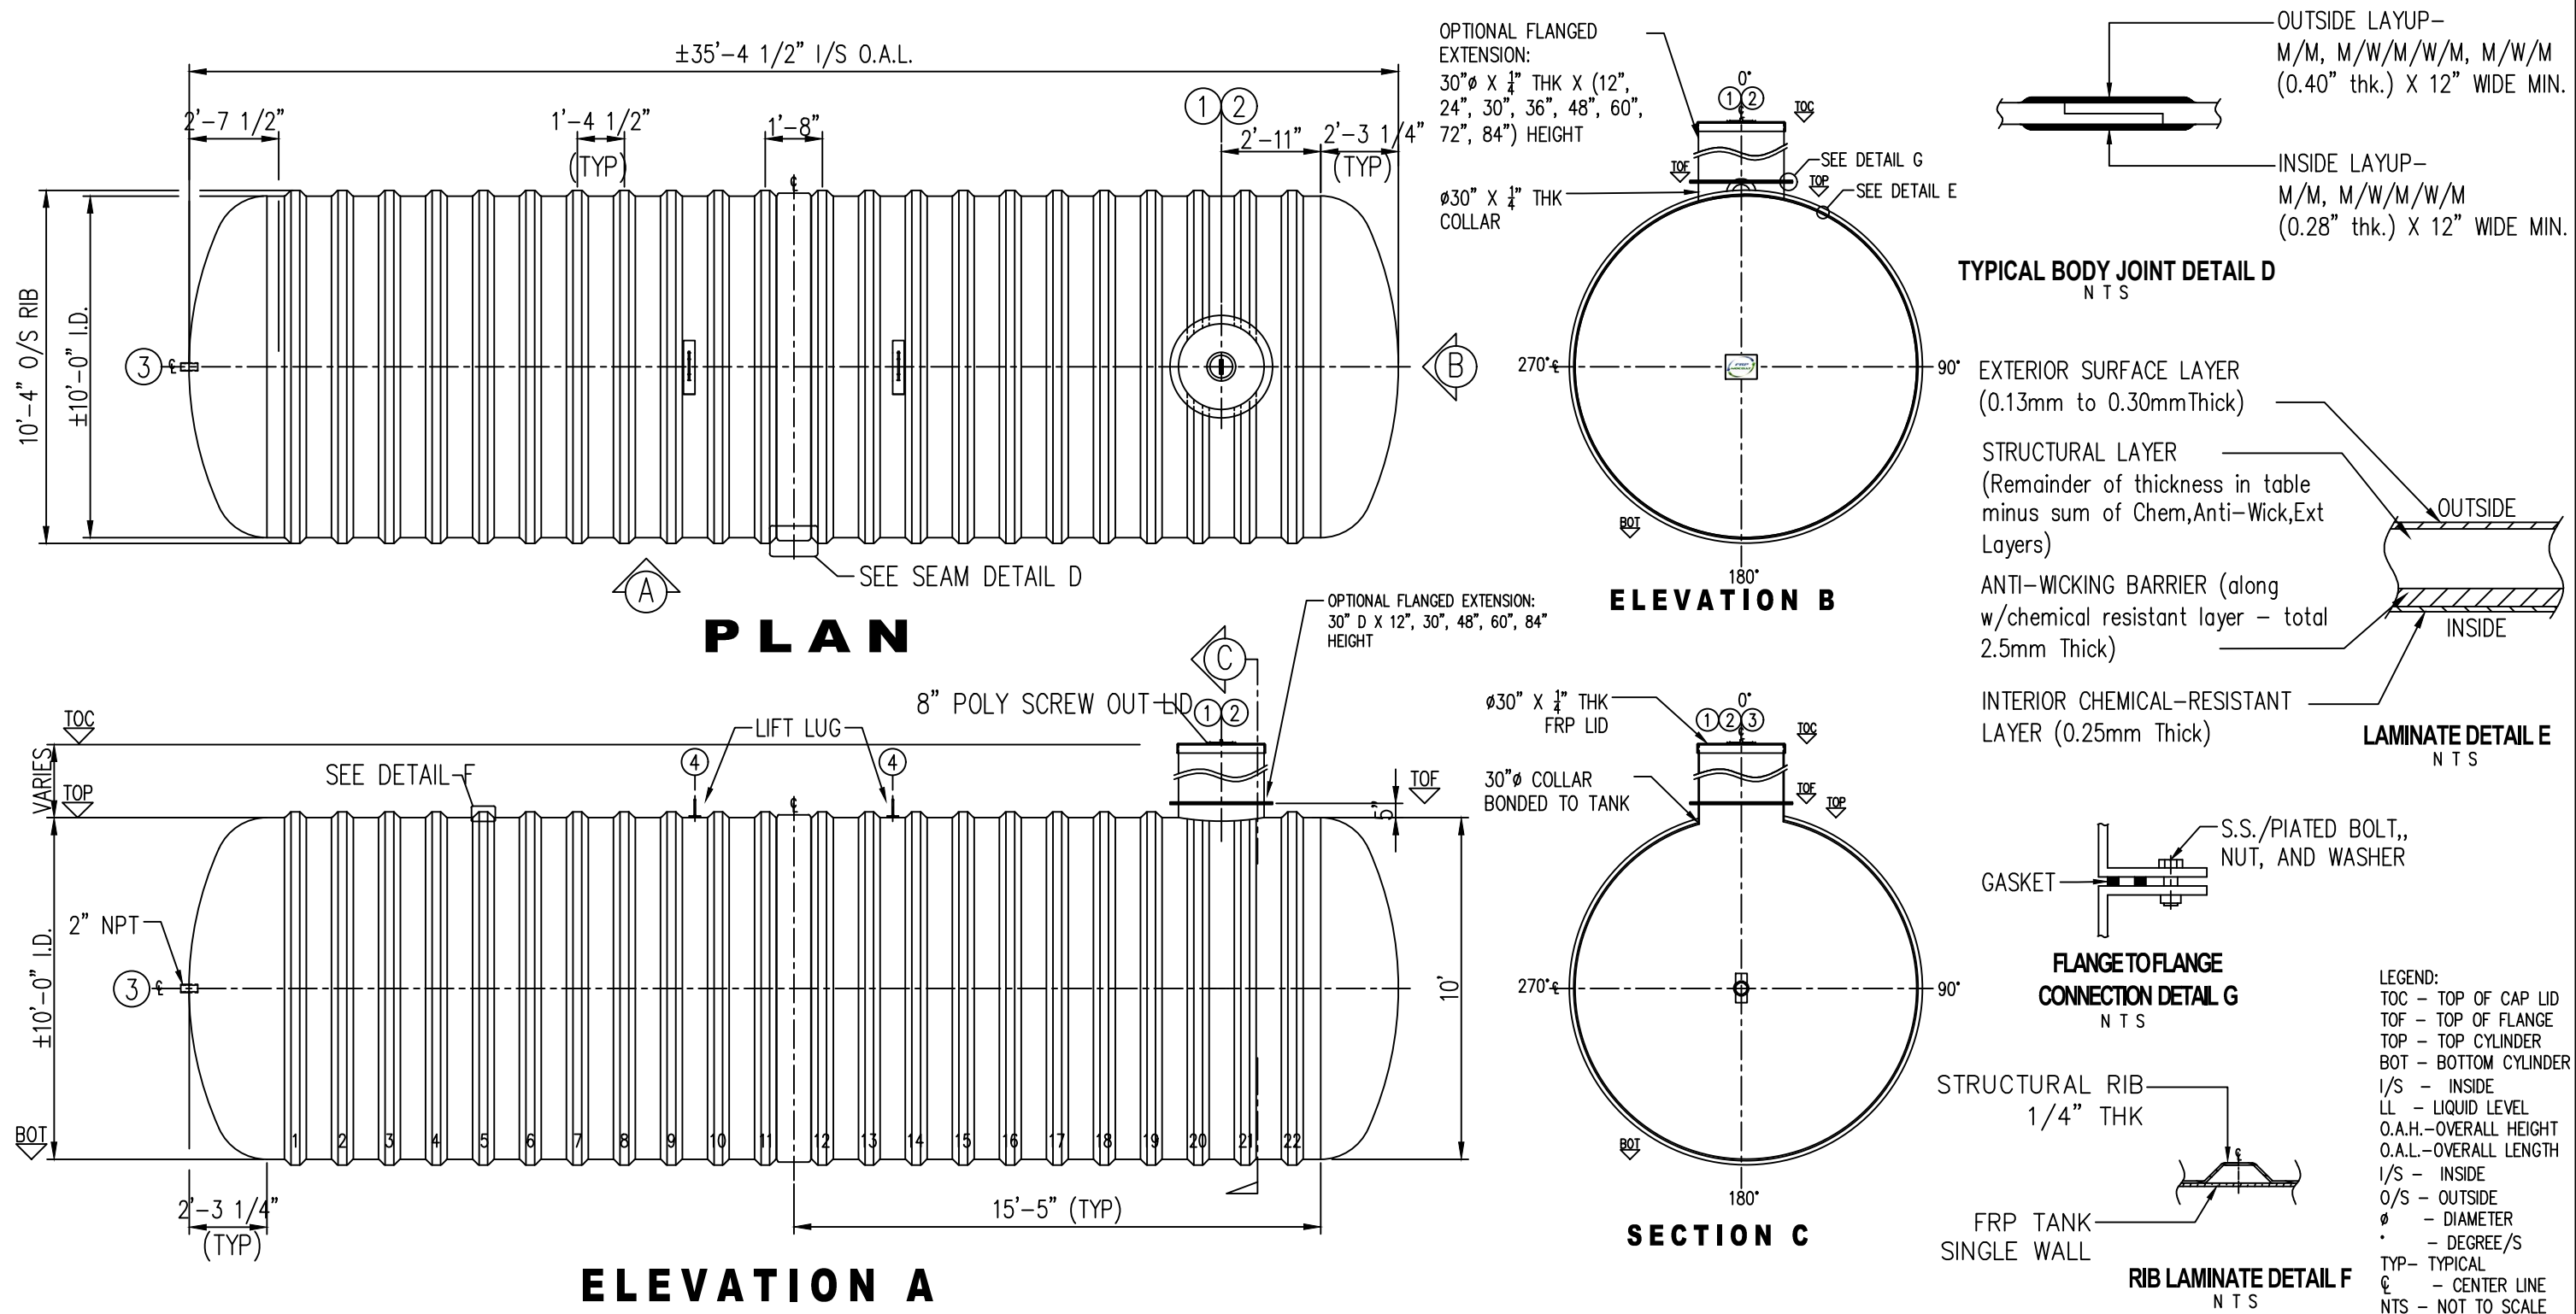

GENERAL NOTES		ITEM#	QTY	PART LIST	DESCRIPTION	SHELL THICKNESS: 0.400"		DRAWN: EA/ATF		CLIENT: FRP/MOCOAT FIBERGLASS LTD.				
- CSA ANSI/NSF 61 CERTIFIED FRP POTABLE WATER TANK. - RATED FOR 7' OF BURIAL DEPTH AND NO TRAFFIC LOADING. - ALL DRILLED HOLES FLANGES TO BE COATED WITH RESIN.. - DIMENSIONS SHOWN IN FEET INCHES FORMAT OTHERWISE NOTED. - 1/2" FABRICATION TOLERANCE. DOES NOT APPLY TO LAMINATE THICKNESS.		1	1	30"CAP LID W/ 8"D POLY SCREW OUT INSERT, VENTED	FRP LID	HEMI HEAD THICKNESS: 0.940"		CHECKED: MPS		TITLE: BX16000W FRP POTABLE WATER TANK				
		2	1	30" MANWAY COLLAR	30"Ø FRP MANWAY	RIBS THICKNESS: 0.25"		DATE: AUG. 15,2025		 FRPMOCOAT FIBERGLASS LTD.				
		3	1	2" FRP NPT CONNECTION	OUTLET	RIB SPACING: 16 1/2" CL TO CL		DESIGNED: FRP		SIZE: B		DRAWING NUMBER: BX16000W		REVISION: 0
		4	2	CARBON STEEL LIFT LUG	LIFT LUG	WEIGHT: 2,880 KG (6,350 LBS)		APPROVED: MPS		SCALE: 1"		WEIGHT: 2,880 KG (6,350 LBS)		SHEET: 1/1
		5				LENGTH: 10,782MM (35'-4 1/2")		MFG.: DS		BURIAL DEPTH:		RATED 7'- 0"		
		6				WORKING CAPACITY: N/A		QA: GA						
7				OVERALL CAPACITY: 74,690 L (16,429IG/19,715 USG)		SALES: TA								