


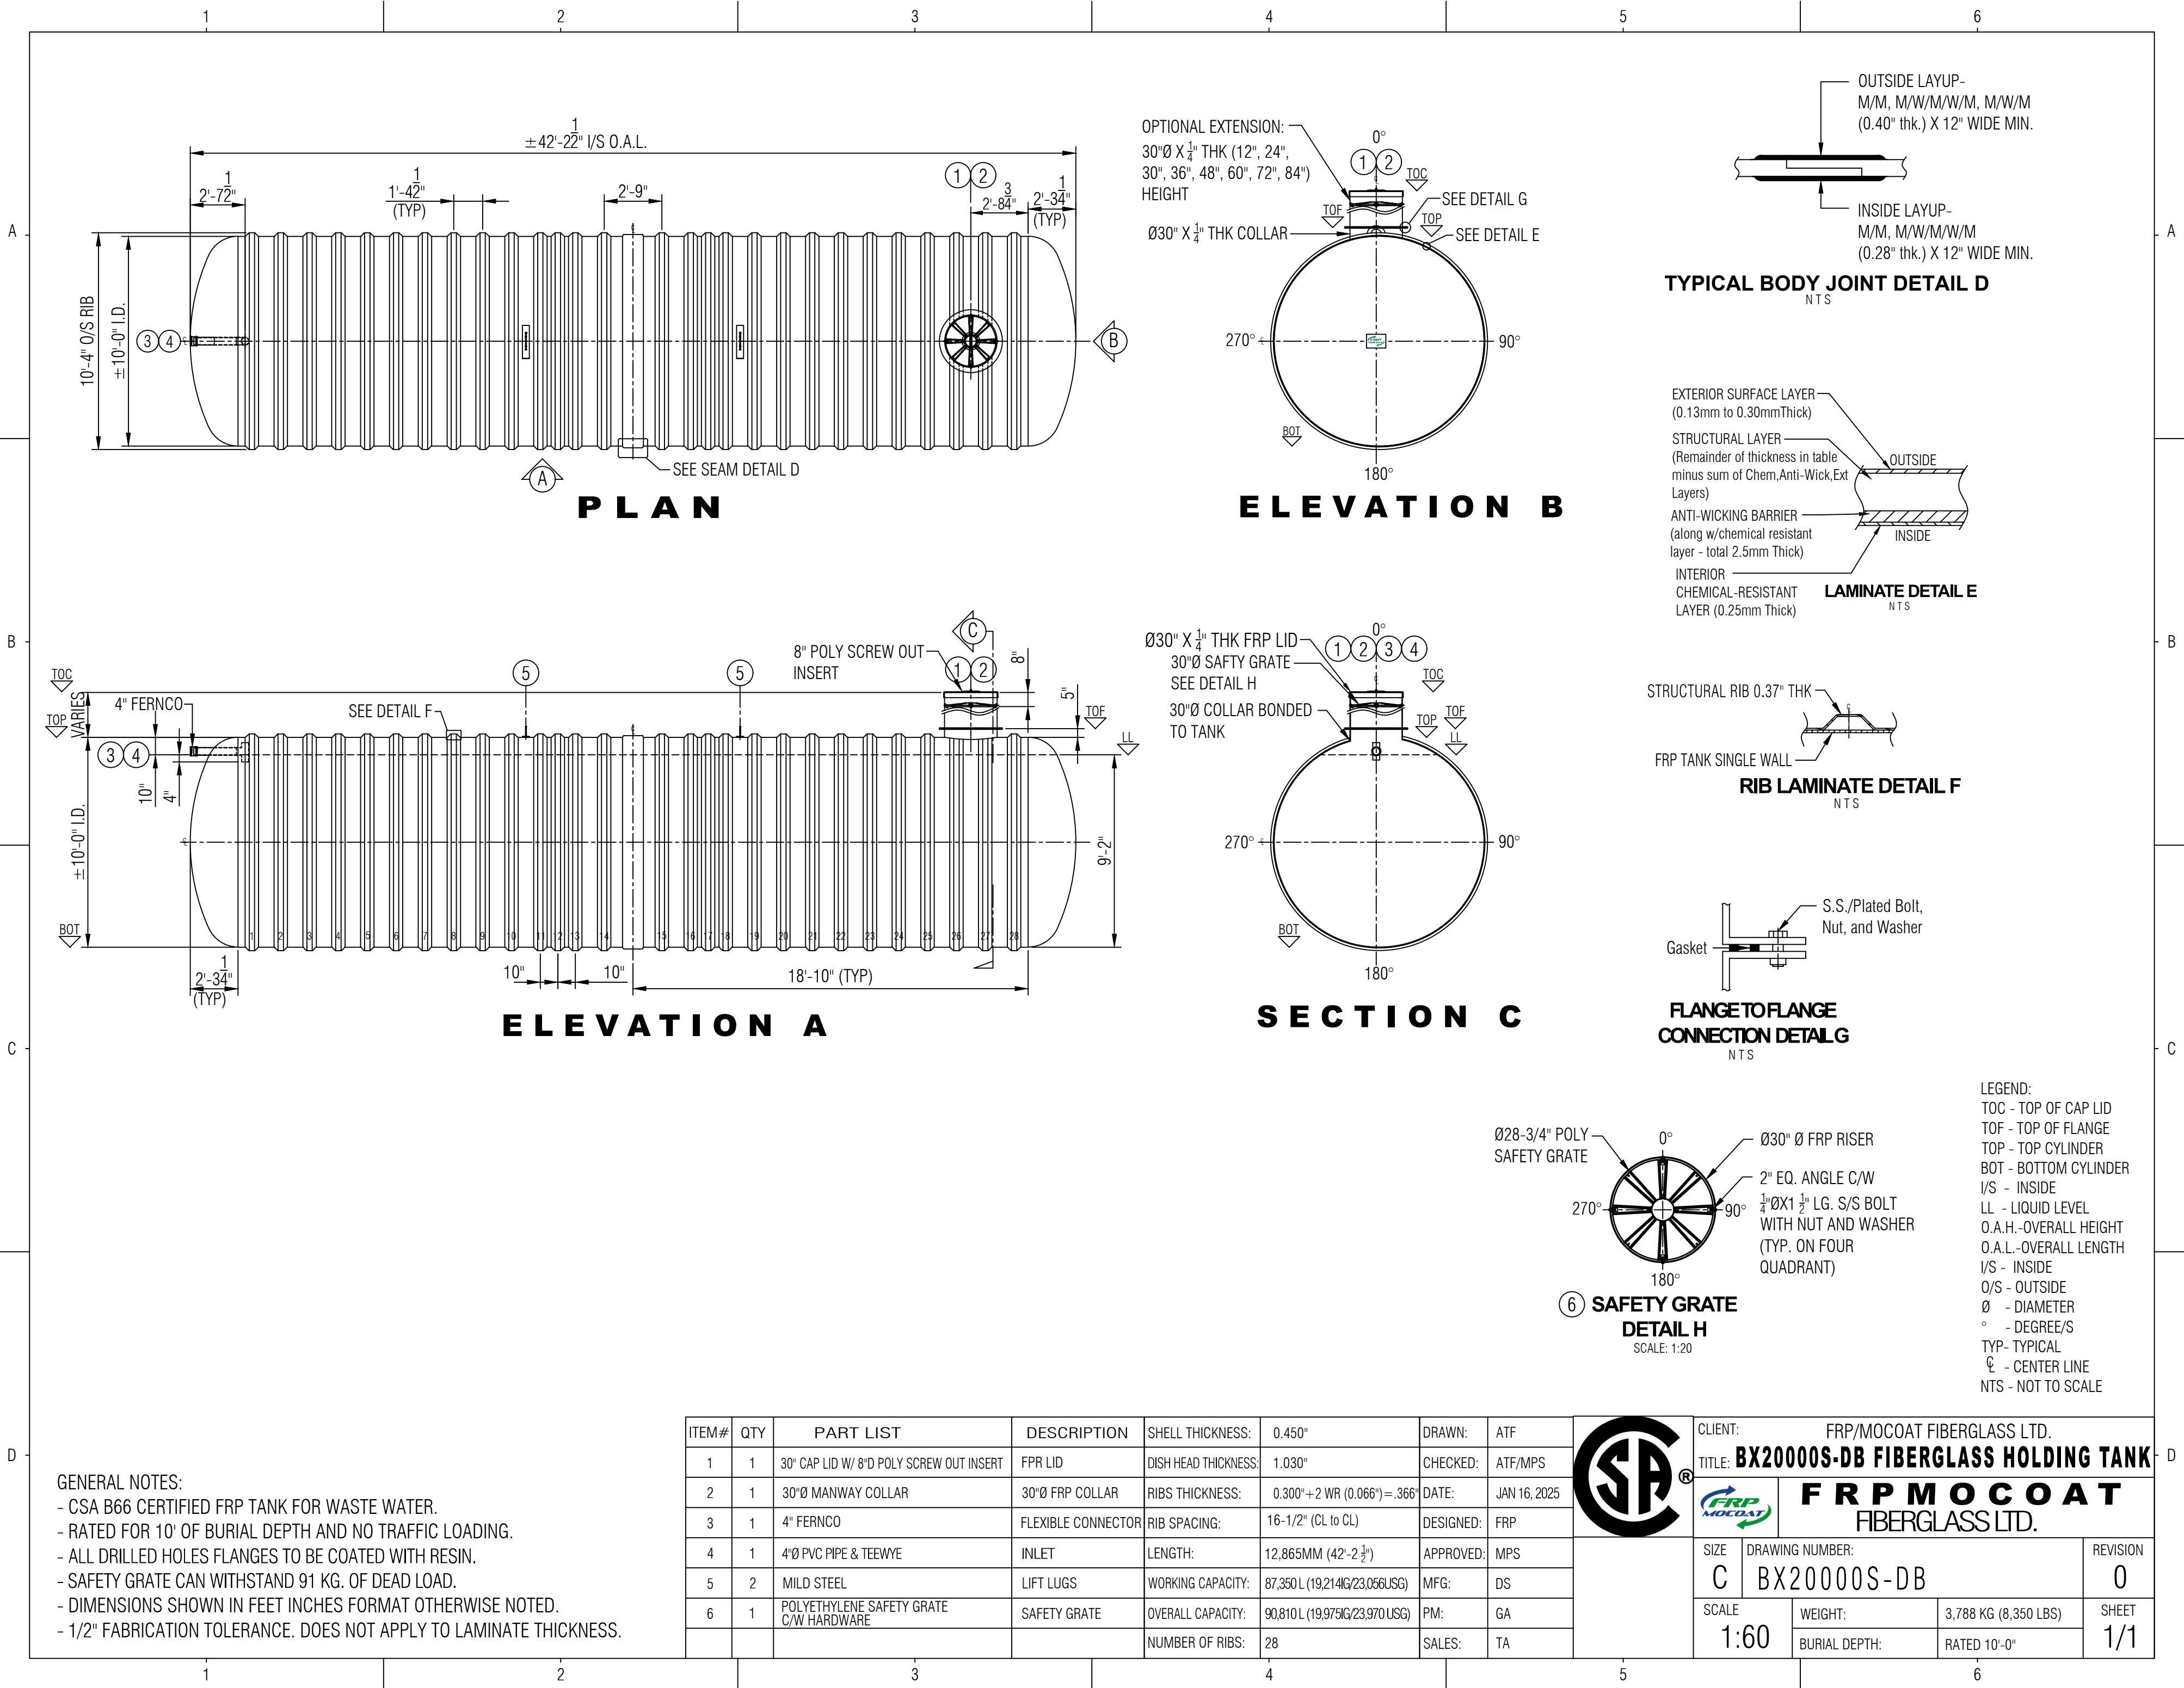

GENERAL NOTES:
- CSA B66 CERTIFIED FRP TANK FOR WASTE WATER.
- RATED FOR 10' OF BURIAL DEPTH AND NO TRAFFIC LOADING.
- ALL DRILLED HOLES FLANGES TO BE COATED WITH RESIN.
- SAFETY GRATE CAN WITHSTAND 91 KG. OF DEAD LOAD.
- DIMENSIONS SHOWN IN FEET INCHES FORMAT OTHERWISE NOTED.
- 1/2" FABRICATION TOLERANCE. DOES NOT APPLY TO LAMINATE THICKNESS.

ITEM#	QTY	PART LIST	DESCRIPTION	SHELL THICKNESS:	0.450"	DRAWN:	ATF
1	1	30" CAP LID W/ 8"D POLY SCREW OUT INSERT	FPR LID	DISH HEAD THICKNESS:	1.030"	CHECKED:	ATF/MPS
2	1	30"Ø MANWAY COLLAR	30"Ø FRP COLLAR	RIBS THICKNESS:	0.300"+2 WR (0.066")=.366"	DATE:	JAN 16, 2025
3	1	4" FERNCO	FLEXIBLE CONNECTOR	RIB SPACING:	16-1/2" (CL to CL)	DESIGNED:	FRP
4	1	4"Ø PVC PIPE & TEEWYE	INLET	LENGTH:	12,865MM (42'-2 3/4")	APPROVED:	MPS
5	2	MILD STEEL	LIFT LUGS	WORKING CAPACITY:	87,350 L (19,214KG/23,056USG)	MFG:	DS
6	1	POLYETHYLENE SAFETY GRATE C/W HARDWARE	SAFETY GRATE	OVERALL CAPACITY:	90,810 L (19,975KG/23,970 USG)	PM:	GA
				NUMBER OF RIBS:	28	SALES:	TA



CLIENT: FRP/MOCOAT FIBERGLASS LTD.
TITLE: **BX20000S-DB FIBERGLASS HOLDING TANK**



FRP MOCOAT
FIBERGLASS LTD.

SIZE	DRAWING NUMBER:	REVISION
C	BX20000S-DB	0
SCALE	WEIGHT:	3,788 KG (8,350 LBS)
1:60	BURIAL DEPTH:	RATED 10'-0"
		SHEET 1/1