
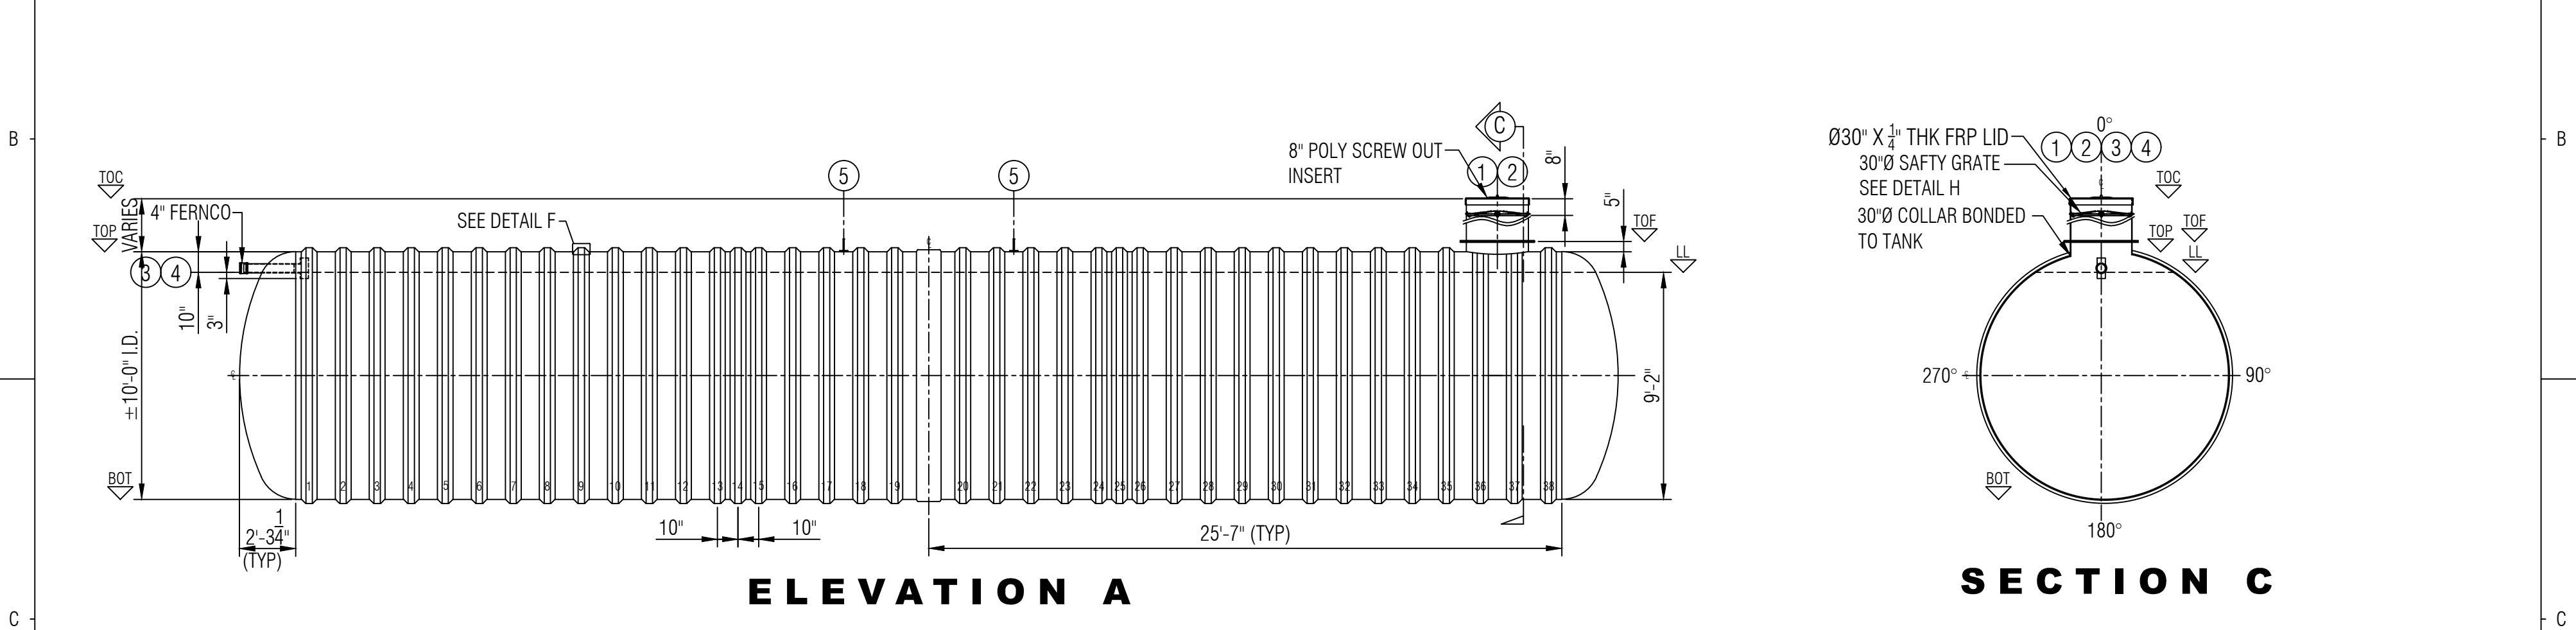


GENERAL NOTES:
- CSA B66 CERTIFIED FRP TANK FOR WASTE WATER.
- RATED FOR 10' OF BURIAL DEPTH AND NO TRAFFIC LOADING.
- ALL DRILLED HOLES FLANGES TO BE COATED WITH RESIN.
- SAFETY GRATE CAN WITHSTAND 91 KG. OF DEAD LOAD.
- DIMENSIONS SHOWN IN FEET INCHES FORMAT OTHERWISE NOTED.
- 1/2" FABRICATION TOLERANCE. DOES NOT APPLY TO LAMINATE THICKNESS.

ITEM#	QTY	PART LIST	DESCRIPTION	SHELL THICKNESS:	0.475"	DRAWN:	ATF
1	1	30" CAP LID W/ 8"D POLY SCREW OUT INSERT	FPR LID	DISH HEAD THICKNESS:	1.030"	CHECKED:	ATF/MPS
2	1	30"Ø MANWAY COLLAR	30"Ø FRP COLLAR	RIBS THICKNESS:	0.300" + 2 WR (0.066") = .366"	DATE:	JAN 16, 2025
3	1	4" FERNCO	FLEXIBLE CONNECTOR	RIB SPACING:	16-1/2" (CL to CL)	DESIGNED:	
4	1	4"Ø PVC PIPE & TEEWYE	INLET	LENGTH:	16,980MM (55'-8 3/8")	APPROVED:	MPS
5	2	MILD STEEL	LIFT LUGS	WORKING CAPACITY:	115,600L (25,428G/30,514USG)	MFG:	DS
6	1	POLYETHYLENE SAFETY GRATE C/W HARDWARE	SAFETY GRATE	OVERALL CAPACITY:	120,300 L (26,462G/31,754 USG)	PM:	GA
				NUMBER OF RIBS:	38	SALES:	TA

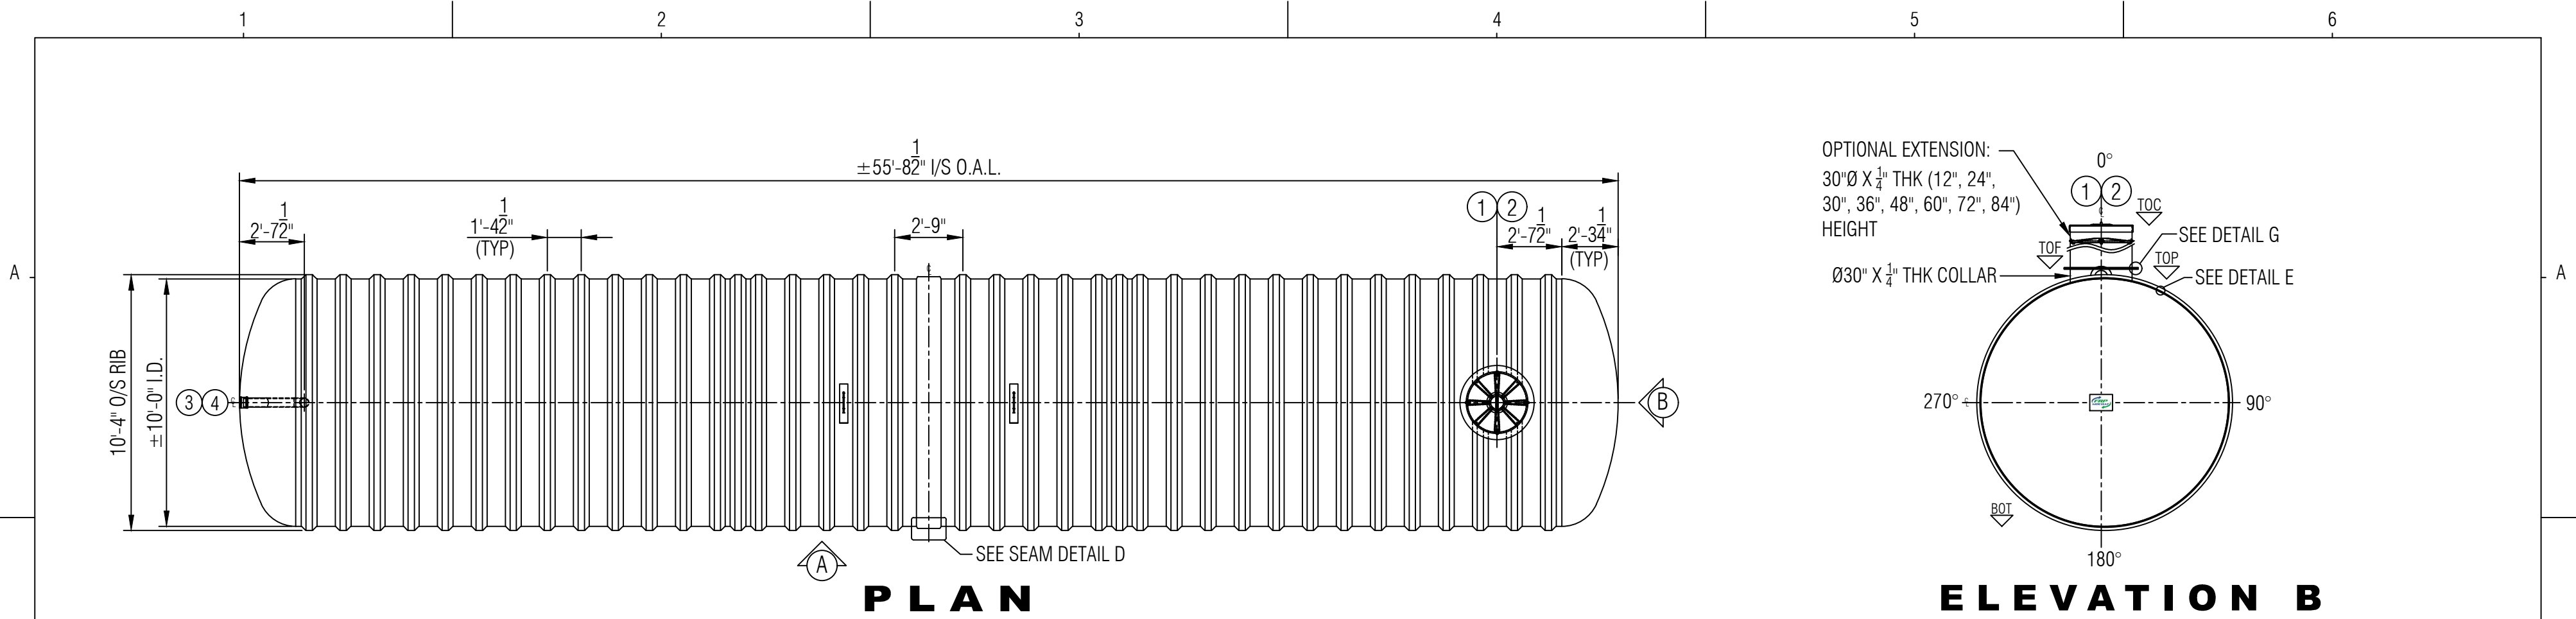

CLIENT: FRP/MOCOAT FIBERGLASS LTD.
TITLE: **BX26000S-DB FIBERGLASS HOLDING TANK**

**FRP MOCOAT**
FIBERGLASS LTD.

SIZE: **C** DRAWING NUMBER: **BX26000S-DB** REVISION: **0**

SCALE: **1:60** WEIGHT: 4,837 KG (10,640 LBS) SHEET: **1/1**

BURIAL DEPTH: RATED 10'-0"