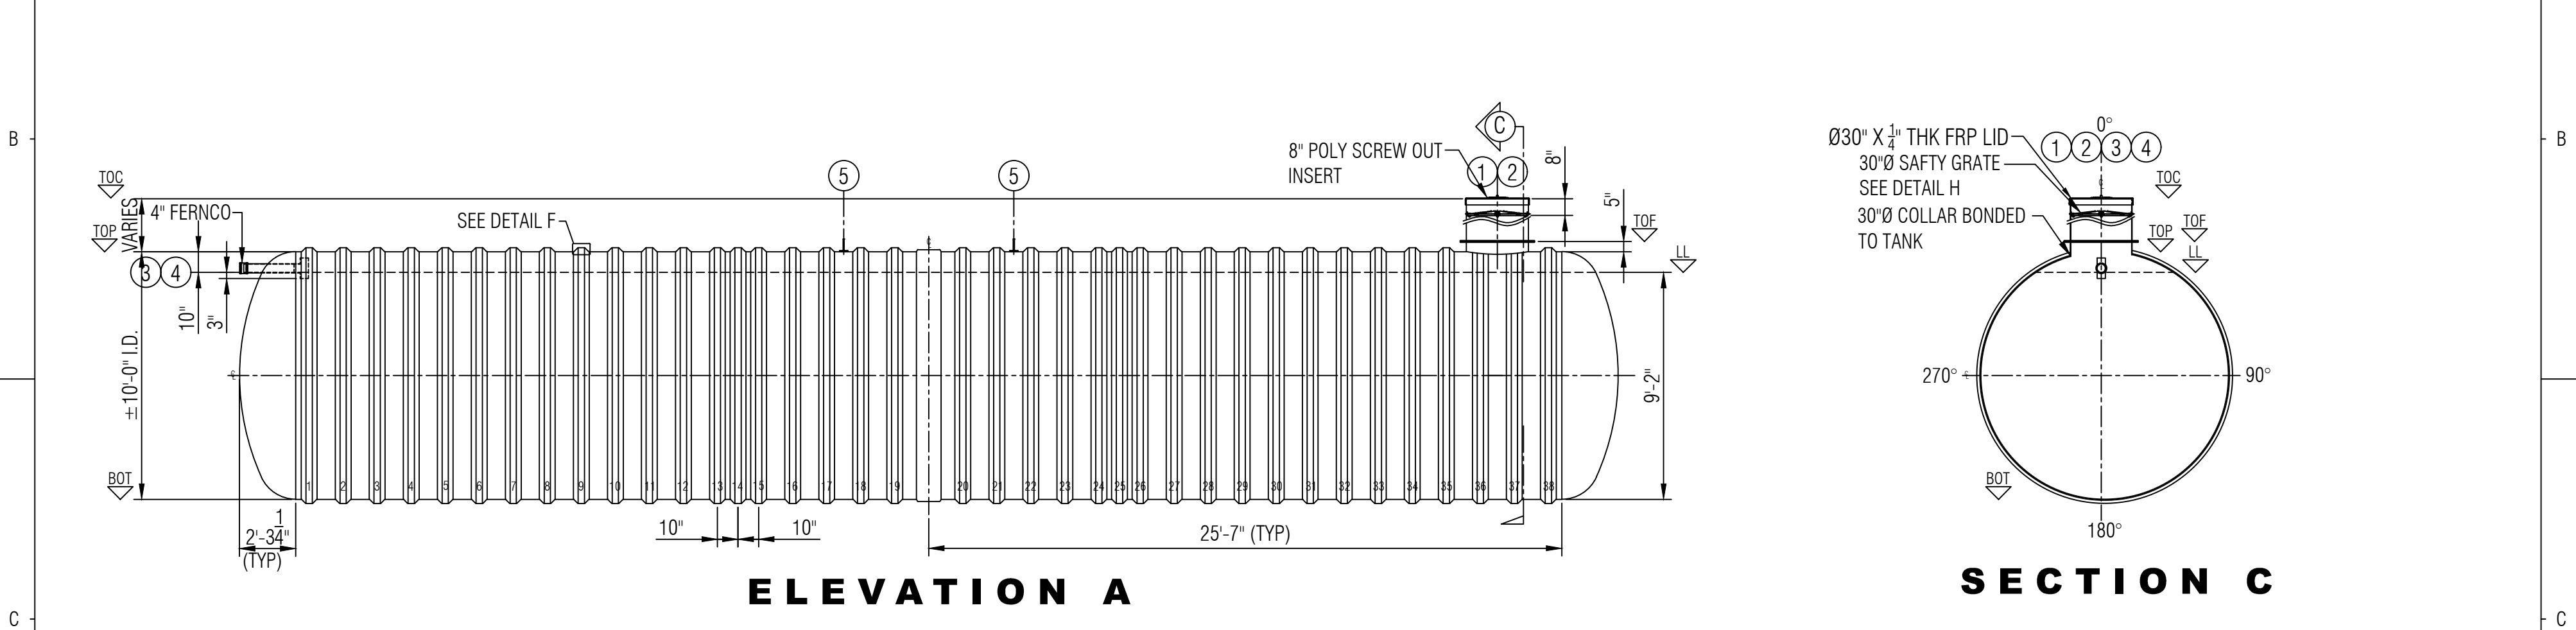
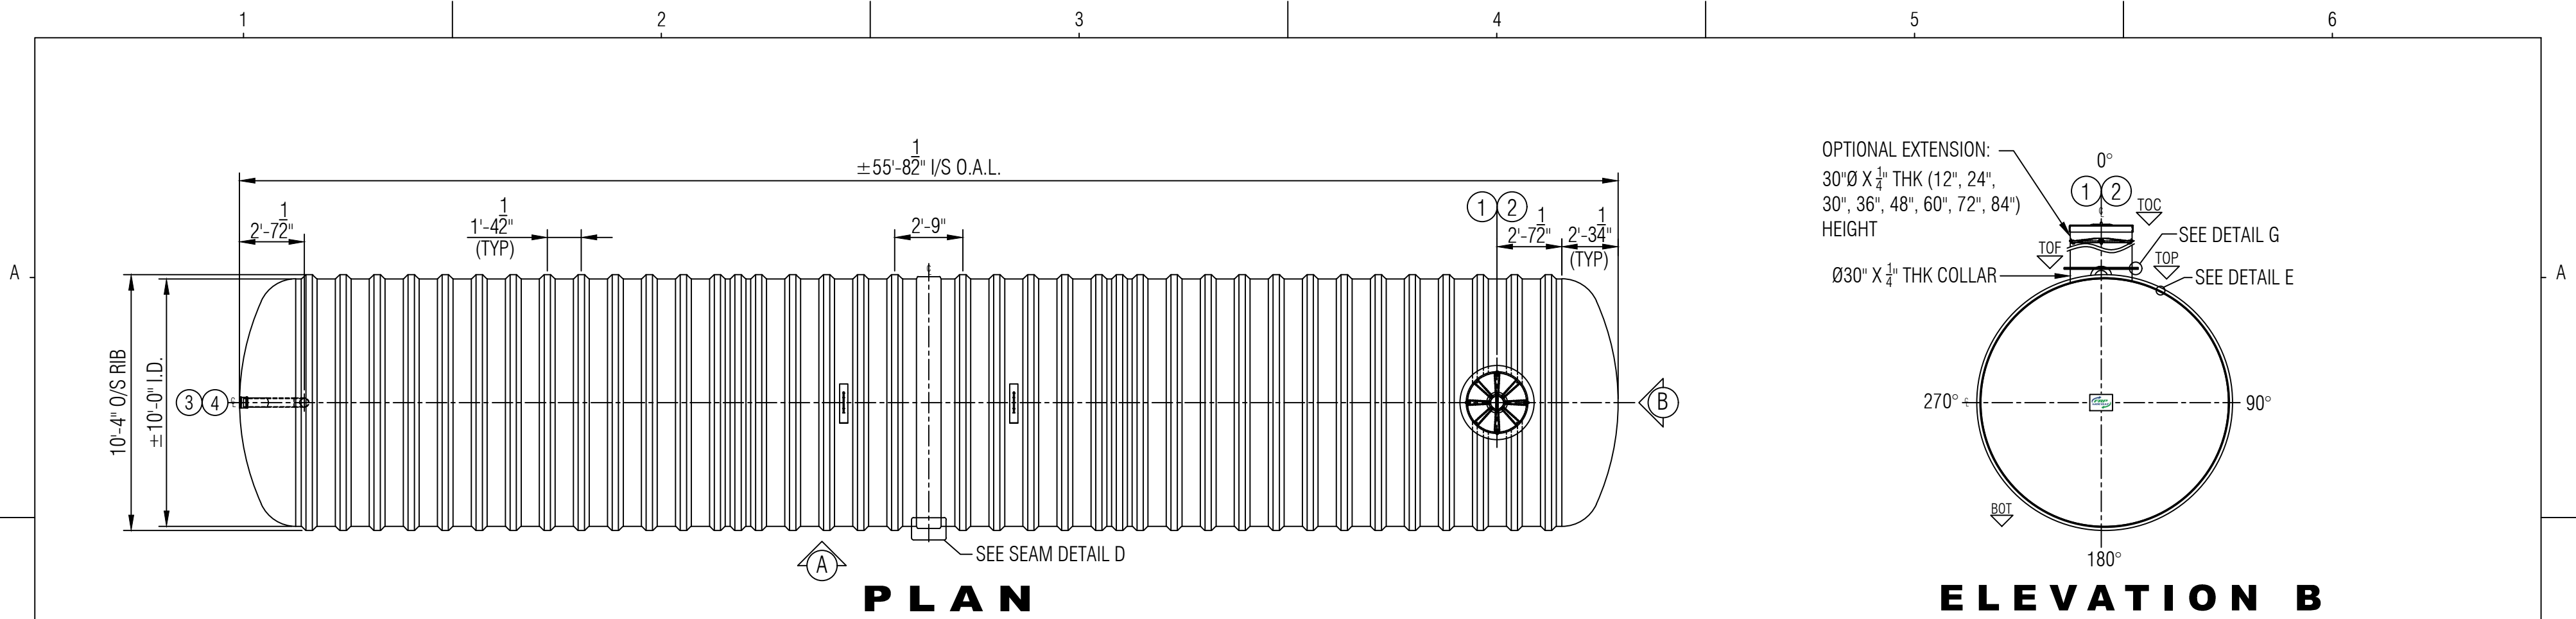


GENERAL NOTES:

- CSA B66 CERTIFIED FRP TANK FOR WASTE WATER.

- RATED FOR 7' OF BURIAL DEPTH AND NO TRAFFIC LOADING.

- ALL DRILLED HOLES FLANGES TO BE COATED WITH RESIN.

- SAFETY GRATE CAN WITHSTAND 91 KG. OF DEAD LOAD.

- DIMENSIONS SHOWN IN FEET INCHES FORMAT OTHERWISE NOTED.

- 1/2" FABRICATION TOLERANCE. DOES NOT APPLY TO LAMINATE THICKNESS.

ITEM#	QTY	PART LIST	DESCRIPTION	SHELL THICKNESS:	0.425"	DRAWN:	ATF
1	1	30" CAP LID W/ 8"D POLY SCREW OUT INSERT	FPR LID	DISH HEAD THICKNESS:	0.940"	CHECKED:	ATF/MPS
2	1	30"Ø MANWAY COLLAR	30"Ø FRP COLLAR	RIBS THICKNESS:	0.25"	DATE:	JAN 16, 2025
3	1	4" FERNCO	FLEXIBLE CONNECTOR	RIB SPACING:	16-1/2" (CL to CL)	DESIGNED:	
4	1	4"Ø PVC PIPE & TEEWYE	INLET	LENGTH:	16,980MM (55'-8 3/8")	APPROVED:	MPS
5	2	MILD STEEL	LIFT LUGS	WORKING CAPACITY:	115,600L (25,428IG/30,514USG)	MFG:	DS
6	1	POLYETHYLENE SAFETY GRATE C/W HARDWARE	SAFETY GRATE	OVERALL CAPACITY:	120,300 L (26,462IG/31,754 USG)	PM:	GA
				NUMBER OF RIBS:	38	SALES:	TA

CSF

®

FRP

MOCOAT

CLIENT: FRP/MOCOAT FIBERGLASS LTD.

TITLE: **BX26000S FIBERGLASS HOLDING TANK**

FRP

MOCOAT

FIBERGLASS LTD.

SIZE

C

DRAWING NUMBER:

BX26000S

REVISION

0

SCALE

1:60

WEIGHT:

4,377 KG (9,650 LBS)

BURIAL DEPTH:

RATED 7'-0"

SHEET

1/1

1

2

3

4

5

6