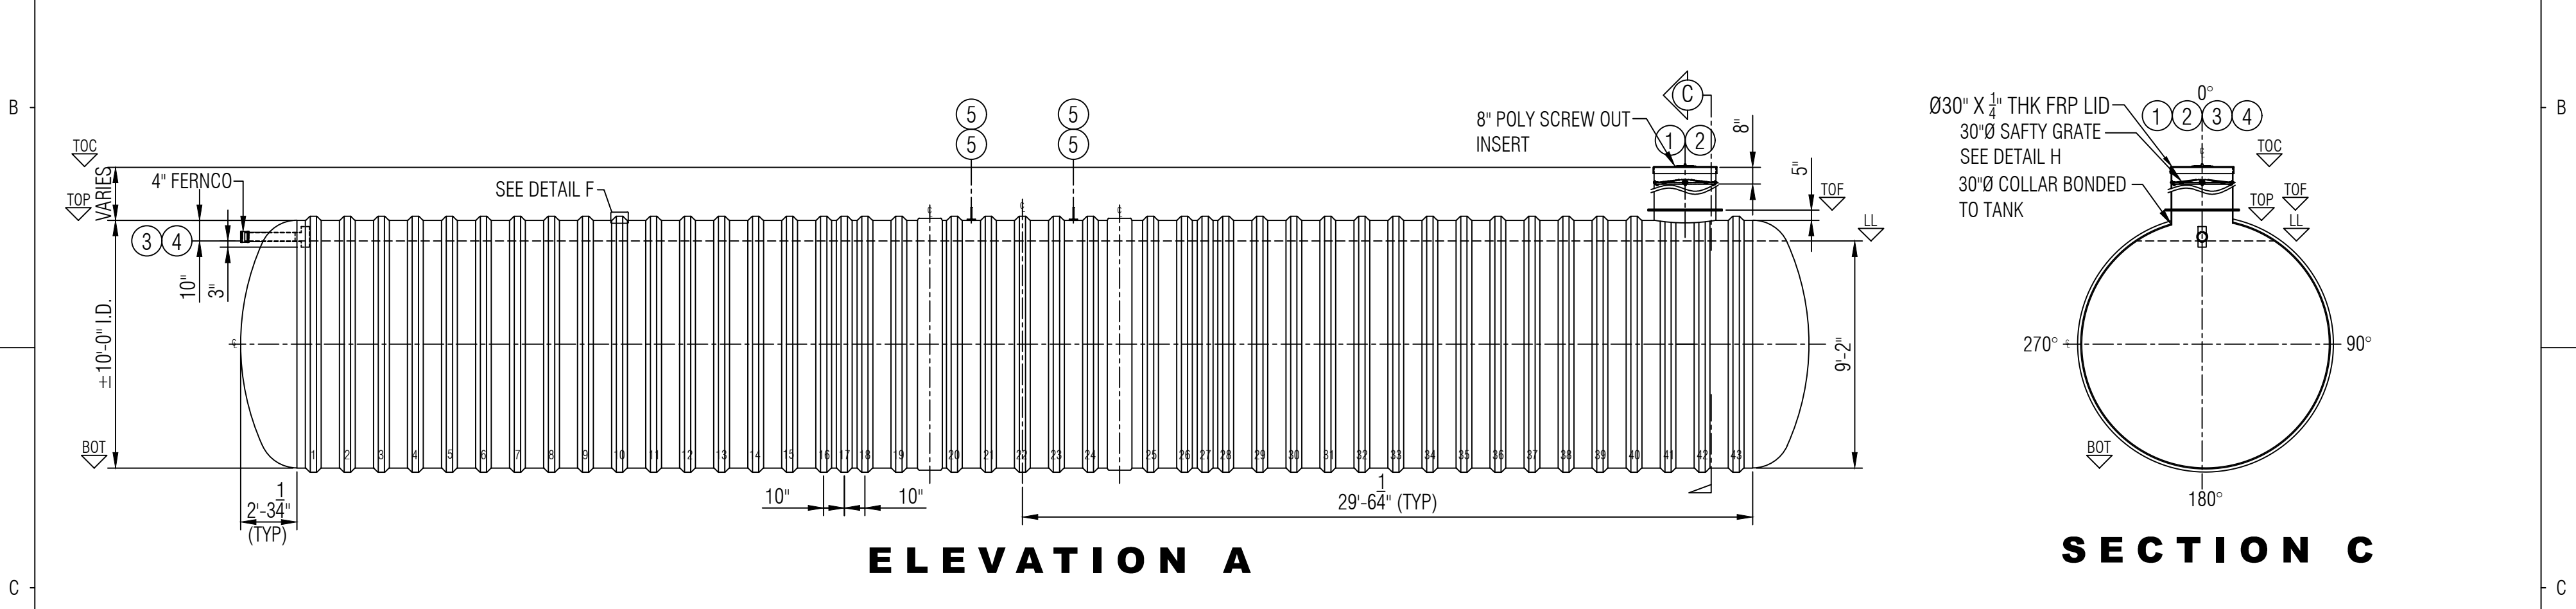
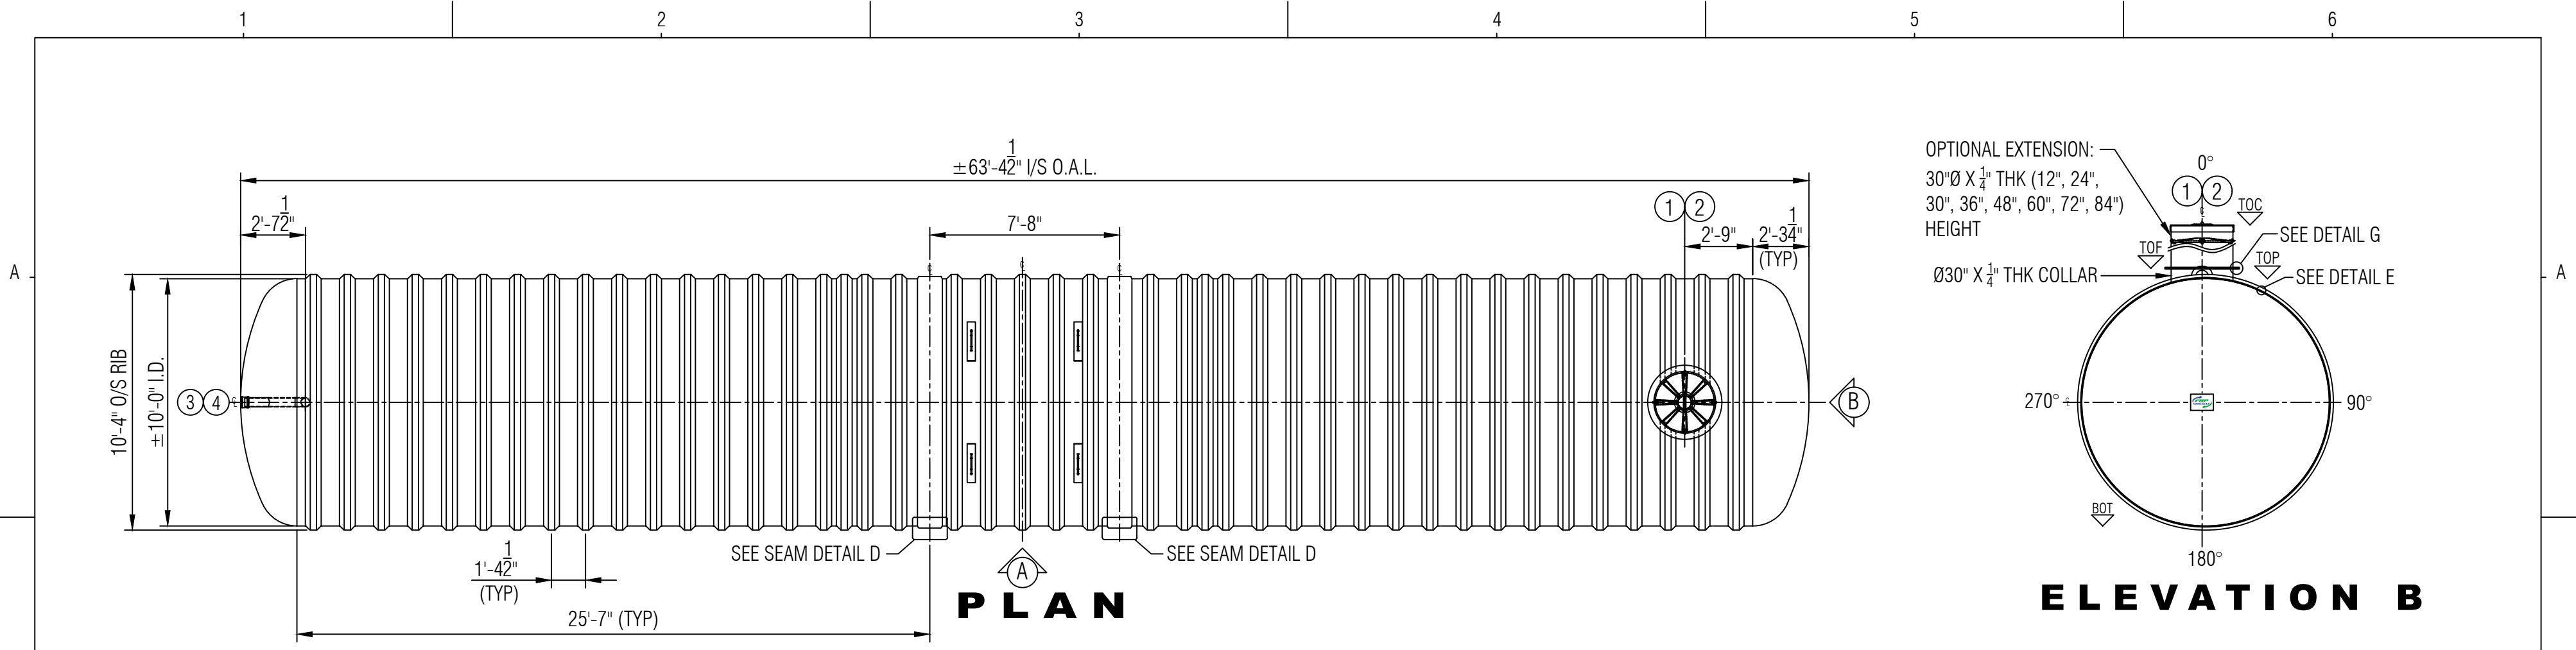


GENERAL NOTES:

- CSA B66 CERTIFIED FRP TANK FOR WASTE WATER.

- RATED FOR 7' OF BURIAL DEPTH AND NO TRAFFIC LOADING.

- ALL DRILLED HOLES FLANGES TO BE COATED WITH RESIN.

- SAFETY GRATE CAN WITHSTAND 91 KG. OF DEAD LOAD.

- DIMENSIONS SHOWN IN FEET INCHES FORMAT OTHERWISE NOTED.

- 1/2" FABRICATION TOLERANCE. DOES NOT APPLY TO LAMINATE THICKNESS.

ITEM#	QTY	PART LIST	DESCRIPTION	SHELL THICKNESS:	0.450"	DRAWN:	ATF
1	1	30" CAP LID W/ 8"D POLY SCREW OUT INSERT	FPR LID	DISH HEAD THICKNESS:	0.940"	CHECKED:	
2	1	30"Ø MANWAY COLLAR	30"Ø FRP COLLAR	RIBS THICKNESS:	0.25"	DATE:	JAN 16, 2025
3	1	4" FERNCO	FLEXIBLE CONNECTOR	RIB SPACING:	16-1/2" (CL to CL)	DESIGNED:	
4	1	4"Ø PVC PIPE & TEEWYE	INLET	LENGTH:	16,980MM (63'-4 1/2")	APPROVED:	MPS
5	4	MILD STEEL	LIFT LUGS	WORKING CAPACITY:	132,000 L (29,036G/34,843USG)	MFG:	DS
6	1	POLYETHYLENE SAFETY GRATE C/W HARDWARE	SAFETY GRATE	OVERALL CAPACITY:	137,300 L (30,202G/36,424 USG)	PM:	GA
				NUMBER OF RIBS:	43	SALES:	TA

SP

CLIENT: FRP/MOCOAT FIBERGLASS LTD.

TITLE: **BX30000S FIBERGLASS HOLDING TANK**

FRP

MOCOAT

FRP MOCOAT

FIBERGLASS LTD.

SIZE: **C**

DRAWING NUMBER: **BX30000S**

REVISION: **0**

SCALE: **1:60**

WEIGHT: 5,194 KG (11,450 LBS)

BURIAL DEPTH: RATED 7'-0"

SHEET: **1/1**

1

2

3

4

5

6