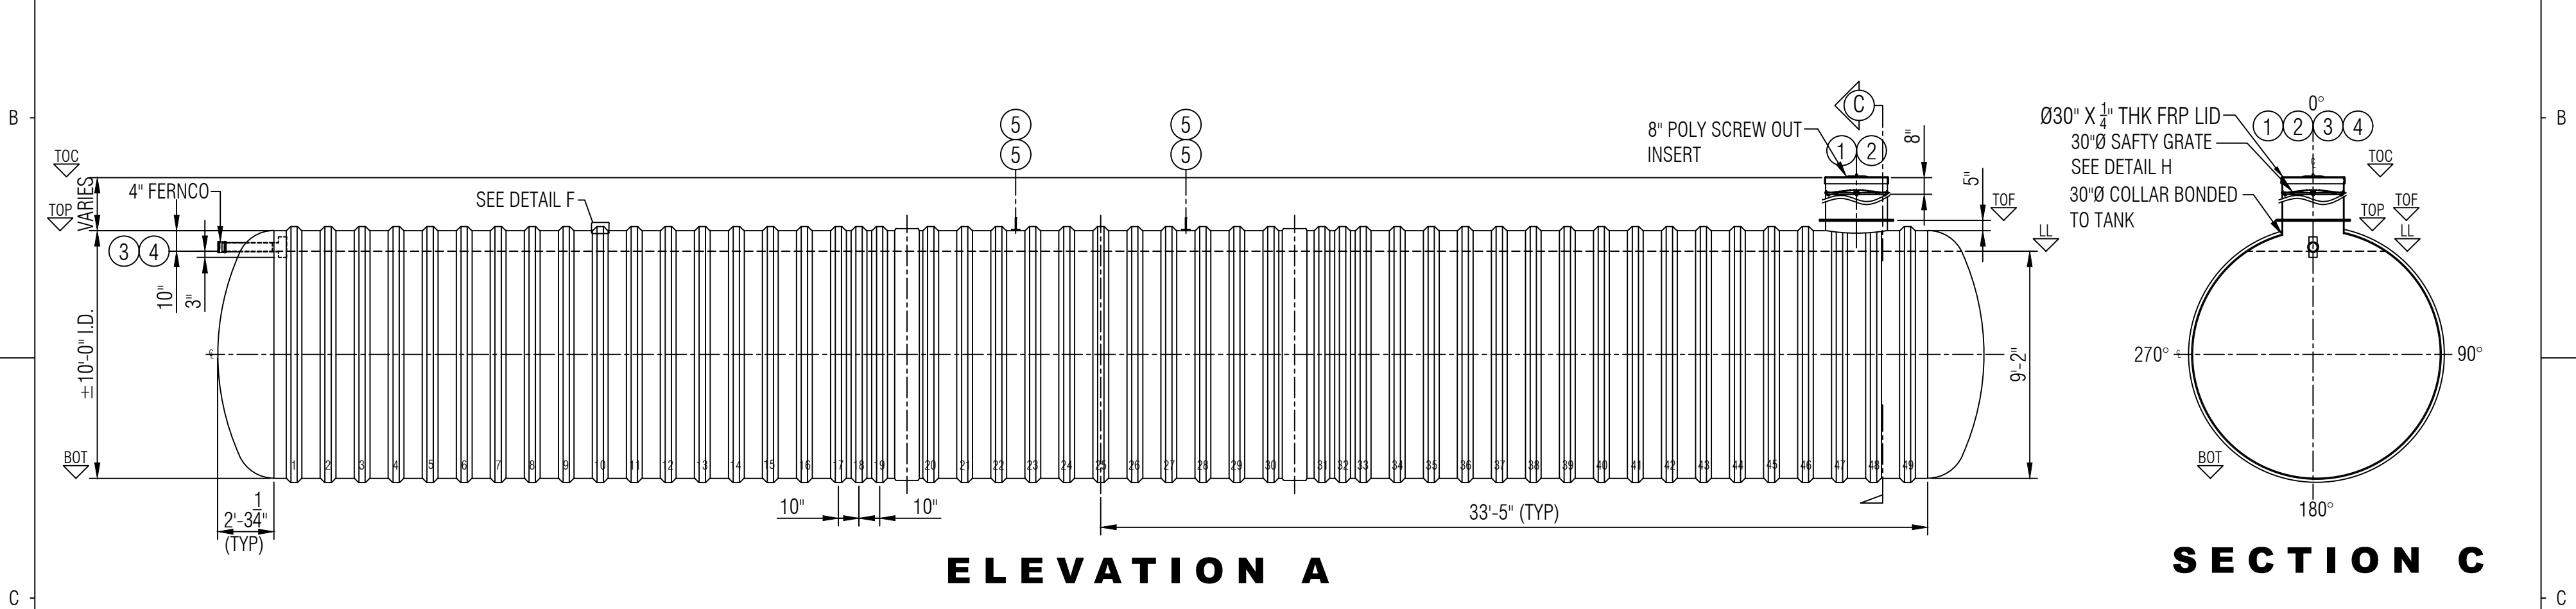
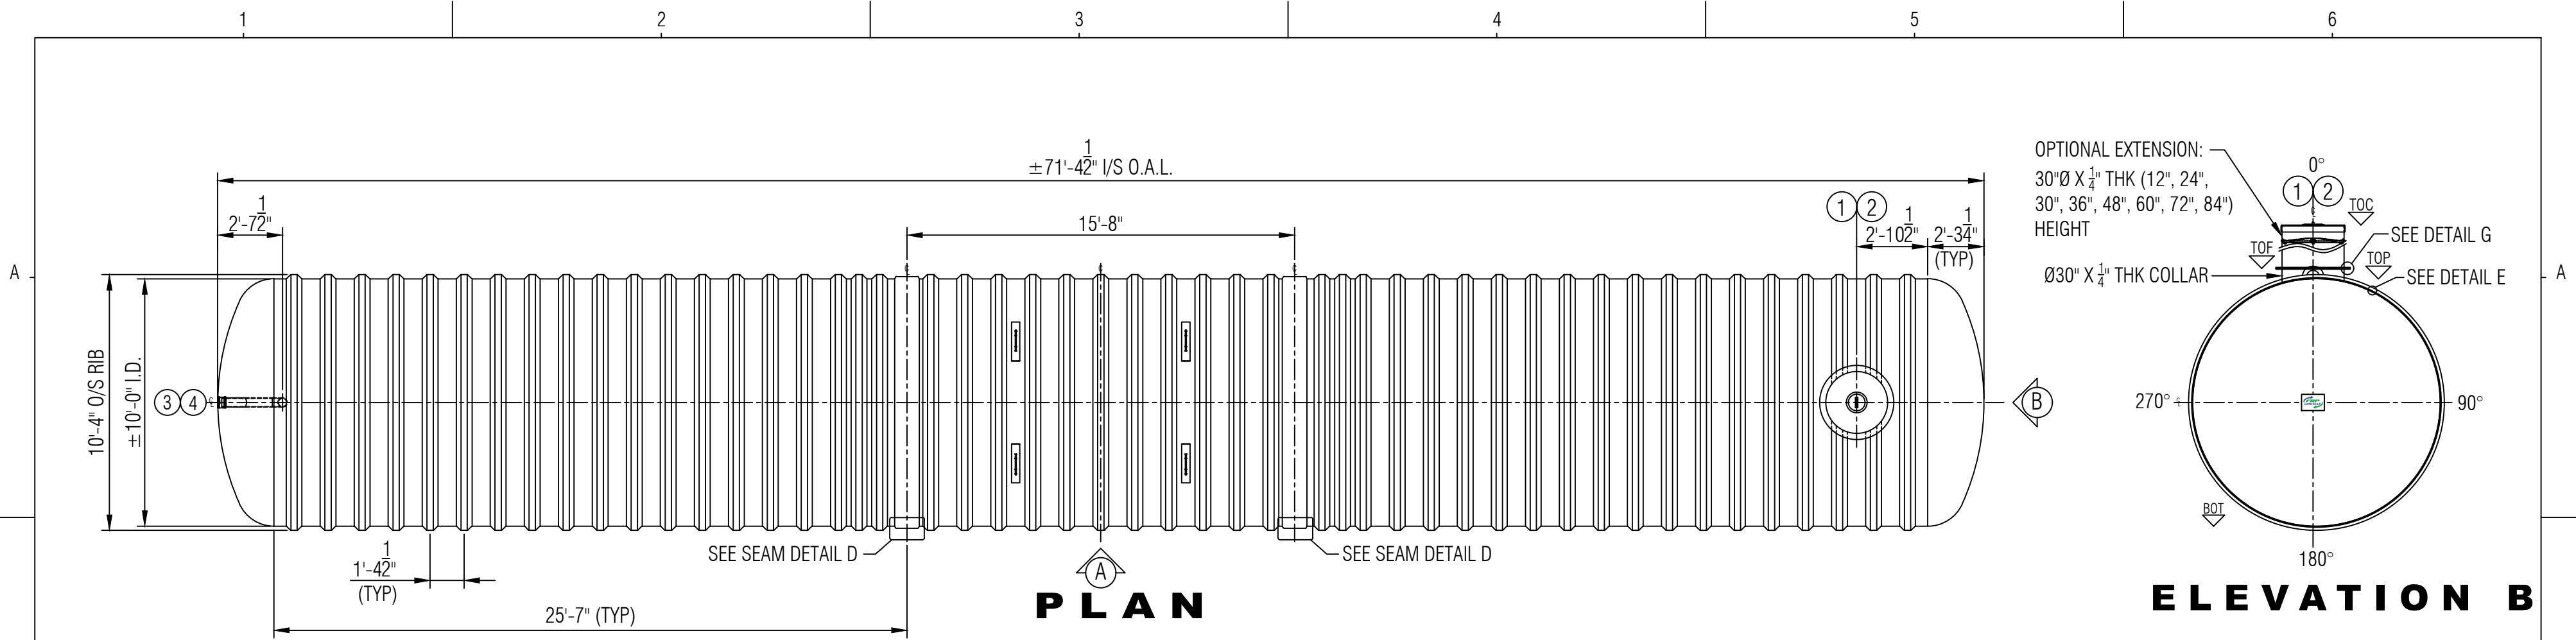


GENERAL NOTES:

- CSA B66 CERTIFIED FRP TANK FOR WASTE WATER.

- RATED FOR 7' OF BURIAL DEPTH AND NO TRAFFIC LOADING.

- ALL DRILLED HOLES FLANGES TO BE COATED WITH RESIN.

- SAFETY GRATE CAN WITHSTAND 91 KG. OF DEAD LOAD.

- DIMENSIONS SHOWN IN FEET INCHES FORMAT OTHERWISE NOTED.

- 1/2" FABRICATION TOLERANCE. DOES NOT APPLY TO LAMINATE THICKNESS.

ITEM#	QTY	PART LIST	DESCRIPTION	SHELL THICKNESS:	0.525"	DRAWN:	ATF		CLIENT: FRP/MOCOAT FIBERGLASS LTD.					
1	1	30" CAP LID W/ 8"D POLY SCREW OUT INSERT	FPR LID	DISH HEAD THICKNESS:	0.940"	CHECKED:			TITLE: BX34000S FIBERGLASS HOLDING TANK					
2	1	30"Ø MANWAY COLLAR	30"Ø FRP COLLAR	RIBS THICKNESS:	0.25"	DATE:	JAN 16, 2025			FRP MOCOAT				
3	1	4" FERNCO	FLEXIBLE CONNECTOR	RIB SPACING:	16-1/2" (CL to CL)	DESIGNED:				FIBERGLASS LTD.				
4	1	4"Ø PVC PIPE & TEEWYE	INLET	LENGTH:	21,755MM (71'-4 1/8")	APPROVED:	MPS			SIZE	DRAWING NUMBER:			
5	4	MILD STEEL	LIFT LUGS	WORKING CAPACITY:	149,100 L (33,797IG/39,356USG)	MFG:	DS		C	BX34000S				
6	1	POLYETHYLENE SAFETY GRATE C/W HARDWARE	SAFETY GRATE	OVERALL CAPACITY:	155,100 L (34,117IG/41,012 USG)	PM:	GA		SCALE	1:60	WEIGHT:	6,146 KG (13,550 LBS)	REVISION	0
				NUMBER OF RIBS:	49	SALES:	TA			BURIAL DEPTH:	RATED 7'-0"	SHEET	1/1	

1

2

3

4

5

6