


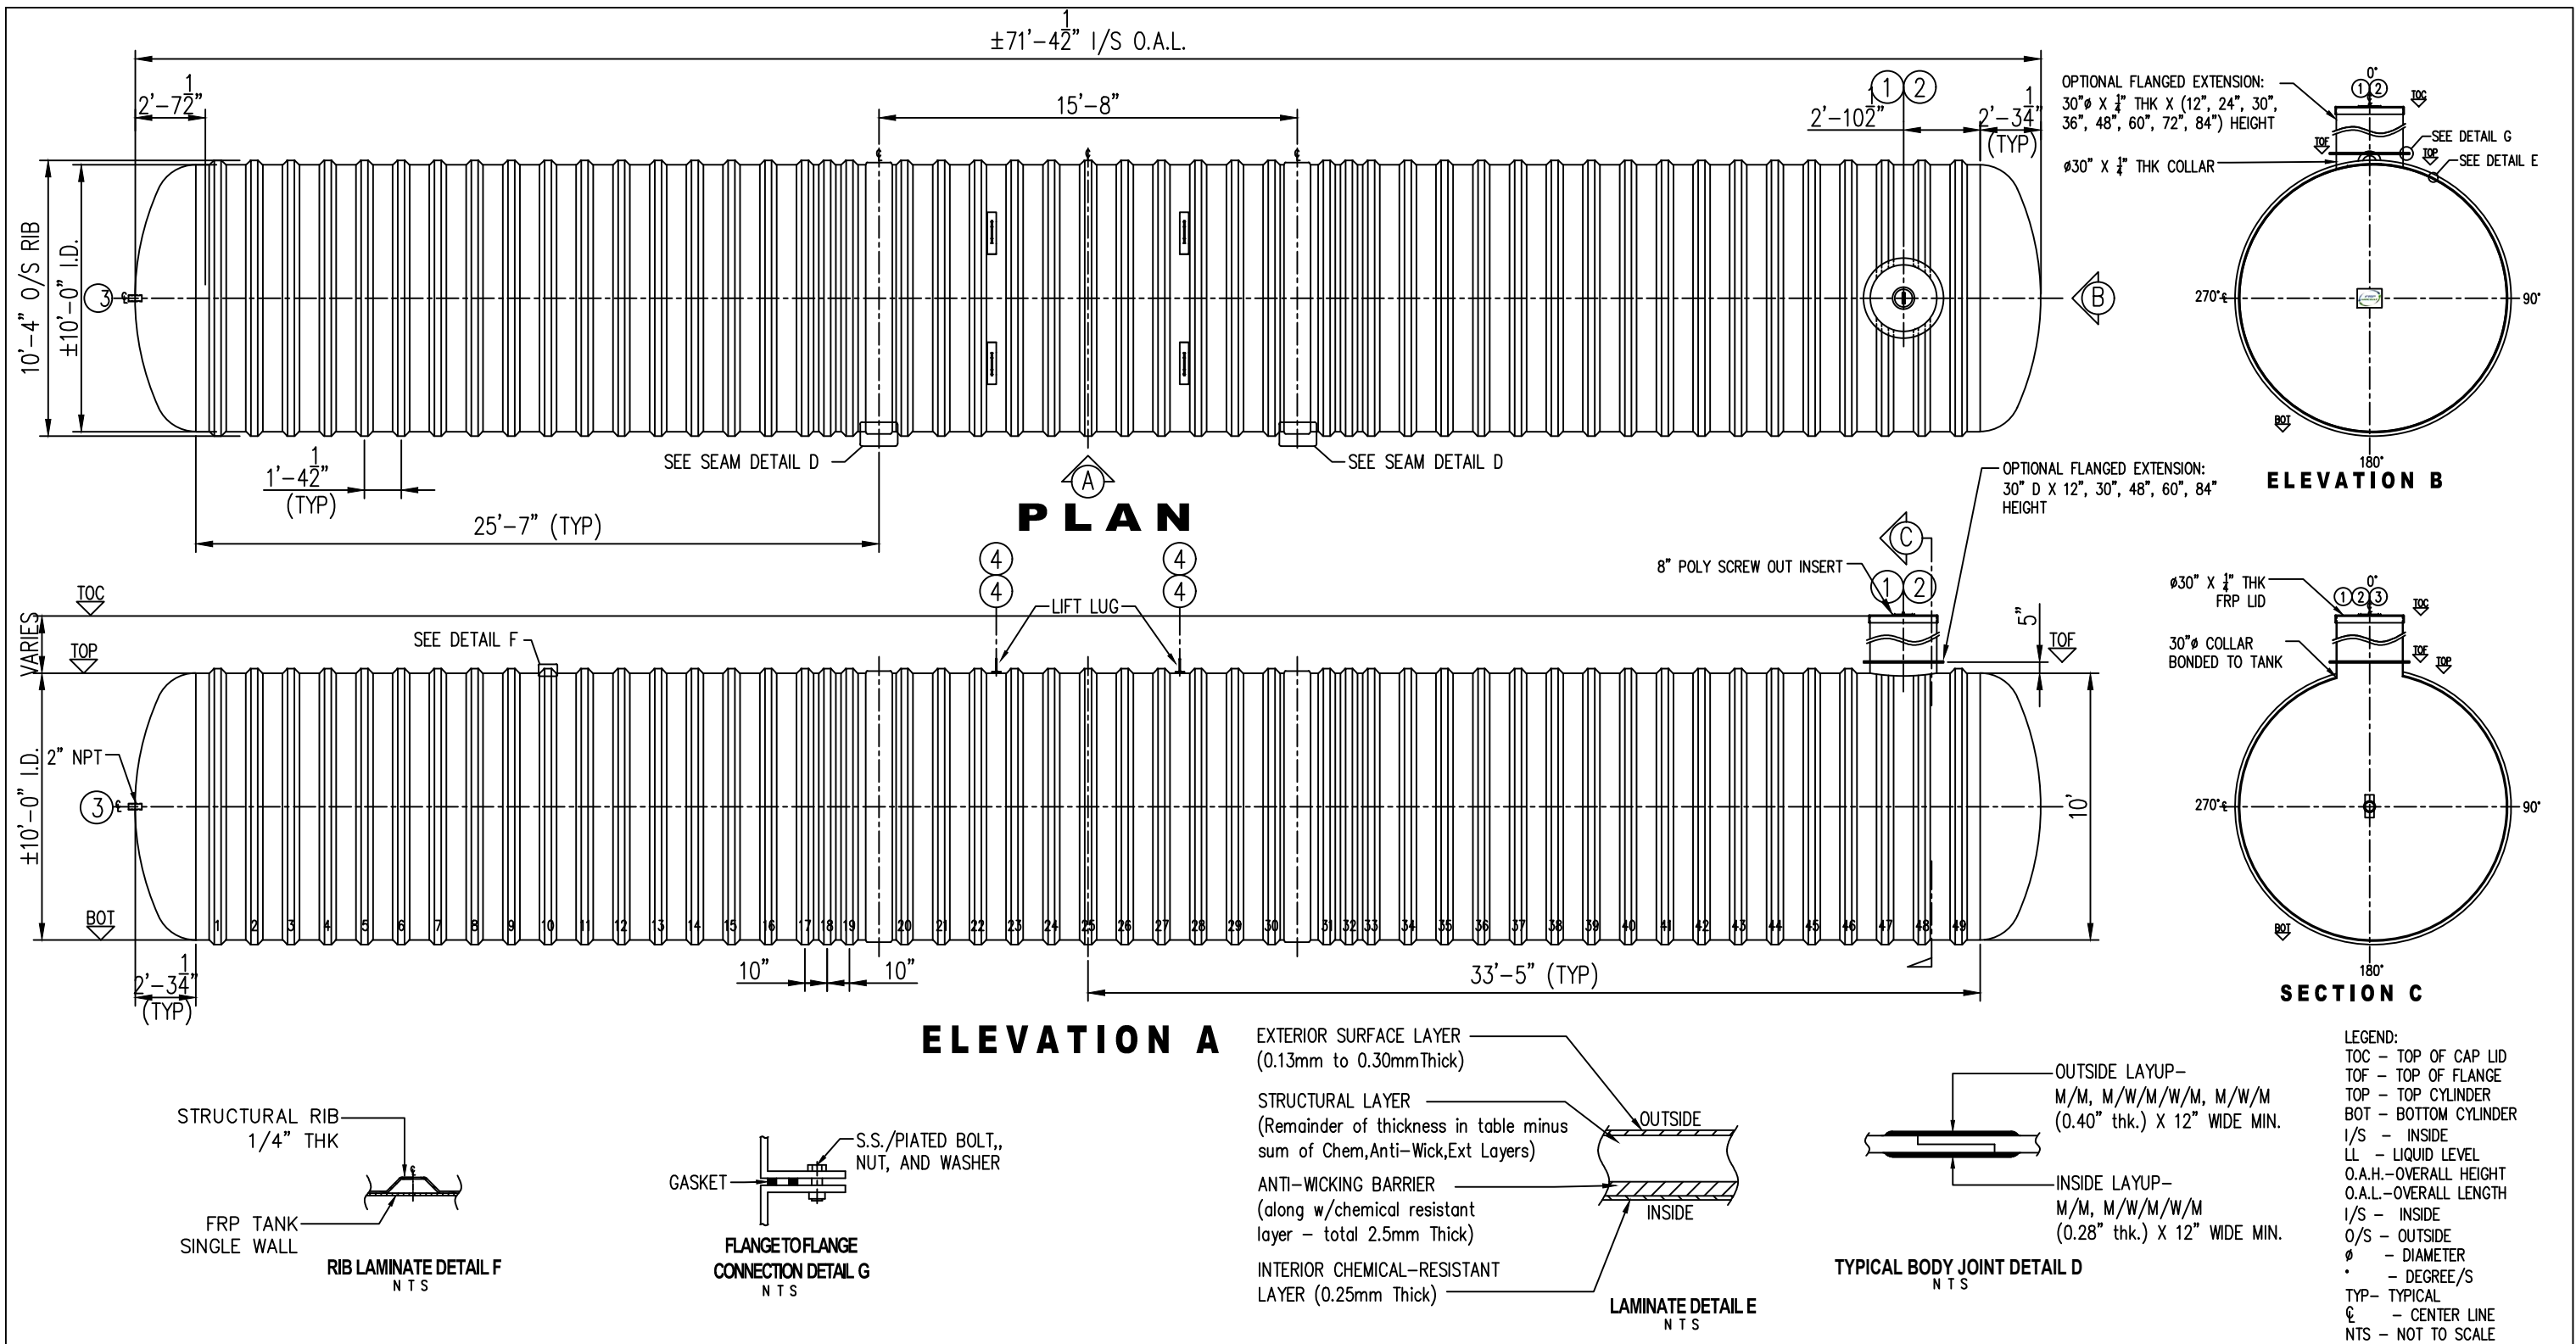

GENERAL NOTES		ITEM#		QTY	PART LIST		DESCRIPTION		SHELL THICKNESS:		0.525"	DRAWN:		EA/ATF			CLIENT:		FRP/MOCOAT FIBERGLASS LTD.					
- CSA ANSI/NSF 61 CERTIFIED FRP POTABLE WATER TANK. - RATED FOR 7' OF BURIAL DEPTH AND NO TRAFFIC LOADING. - ALL DRILLED HOLES FLANGES TO BE COATED WITH RESIN.. - DIMENSIONS SHOWN IN FEET INCHES FORMAT OTHERWISE NOTED. - 1/2" FABRICATION TOLERANCE. DOES NOT APPLY TO LAMINATE THICKNESS.		1		1	30"CAP LID W/ 8"D POLY SCREW OUT INSERT, VENTED		FRP LID		HEMI HEAD THICKNESS:		0.940"	CHECKED:		MPS			TITLE:		BX34000W FRP POTABLE WATER TANK					
		2		1	30" MANWAY COLLAR		30"Ø FRP MANWAY		RIBS THICKNESS:		0.25"	DATE:		AUG. 15,2025					FRPMOCOAT FIBERGLASS LTD.					
		3		1	2" FRP NPT CONNECTION		OUTLET		RIB SPACING:		16 1/2" CL TO CL	DESIGNED:		FRP										
		4		4	CARBON STEEL LIFT LUG		LIFT LUG		WEIGHT:		3,356 KG (7,400 LBS)	APPROVED:		MPS			SIZE:		DRAWING NUMBER:		REVISION:			
		5							LENGTH:		21,755MM (71'-4 1/2")	MFG.:		DS			B		BX34000W		0			
		6							WORKING CAPACITY:		N/A	QA:		GA			SCALE:		WEIGHT:		6,146 KG (13,550 LBS)		SHEET:	
		7							OVERALL CAPACITY:		155,100 L (34,117IG/41,012 USG)	SALES:		TA			.		BURIAL DEPTH:		RATED 7'- 0"		1/1	