


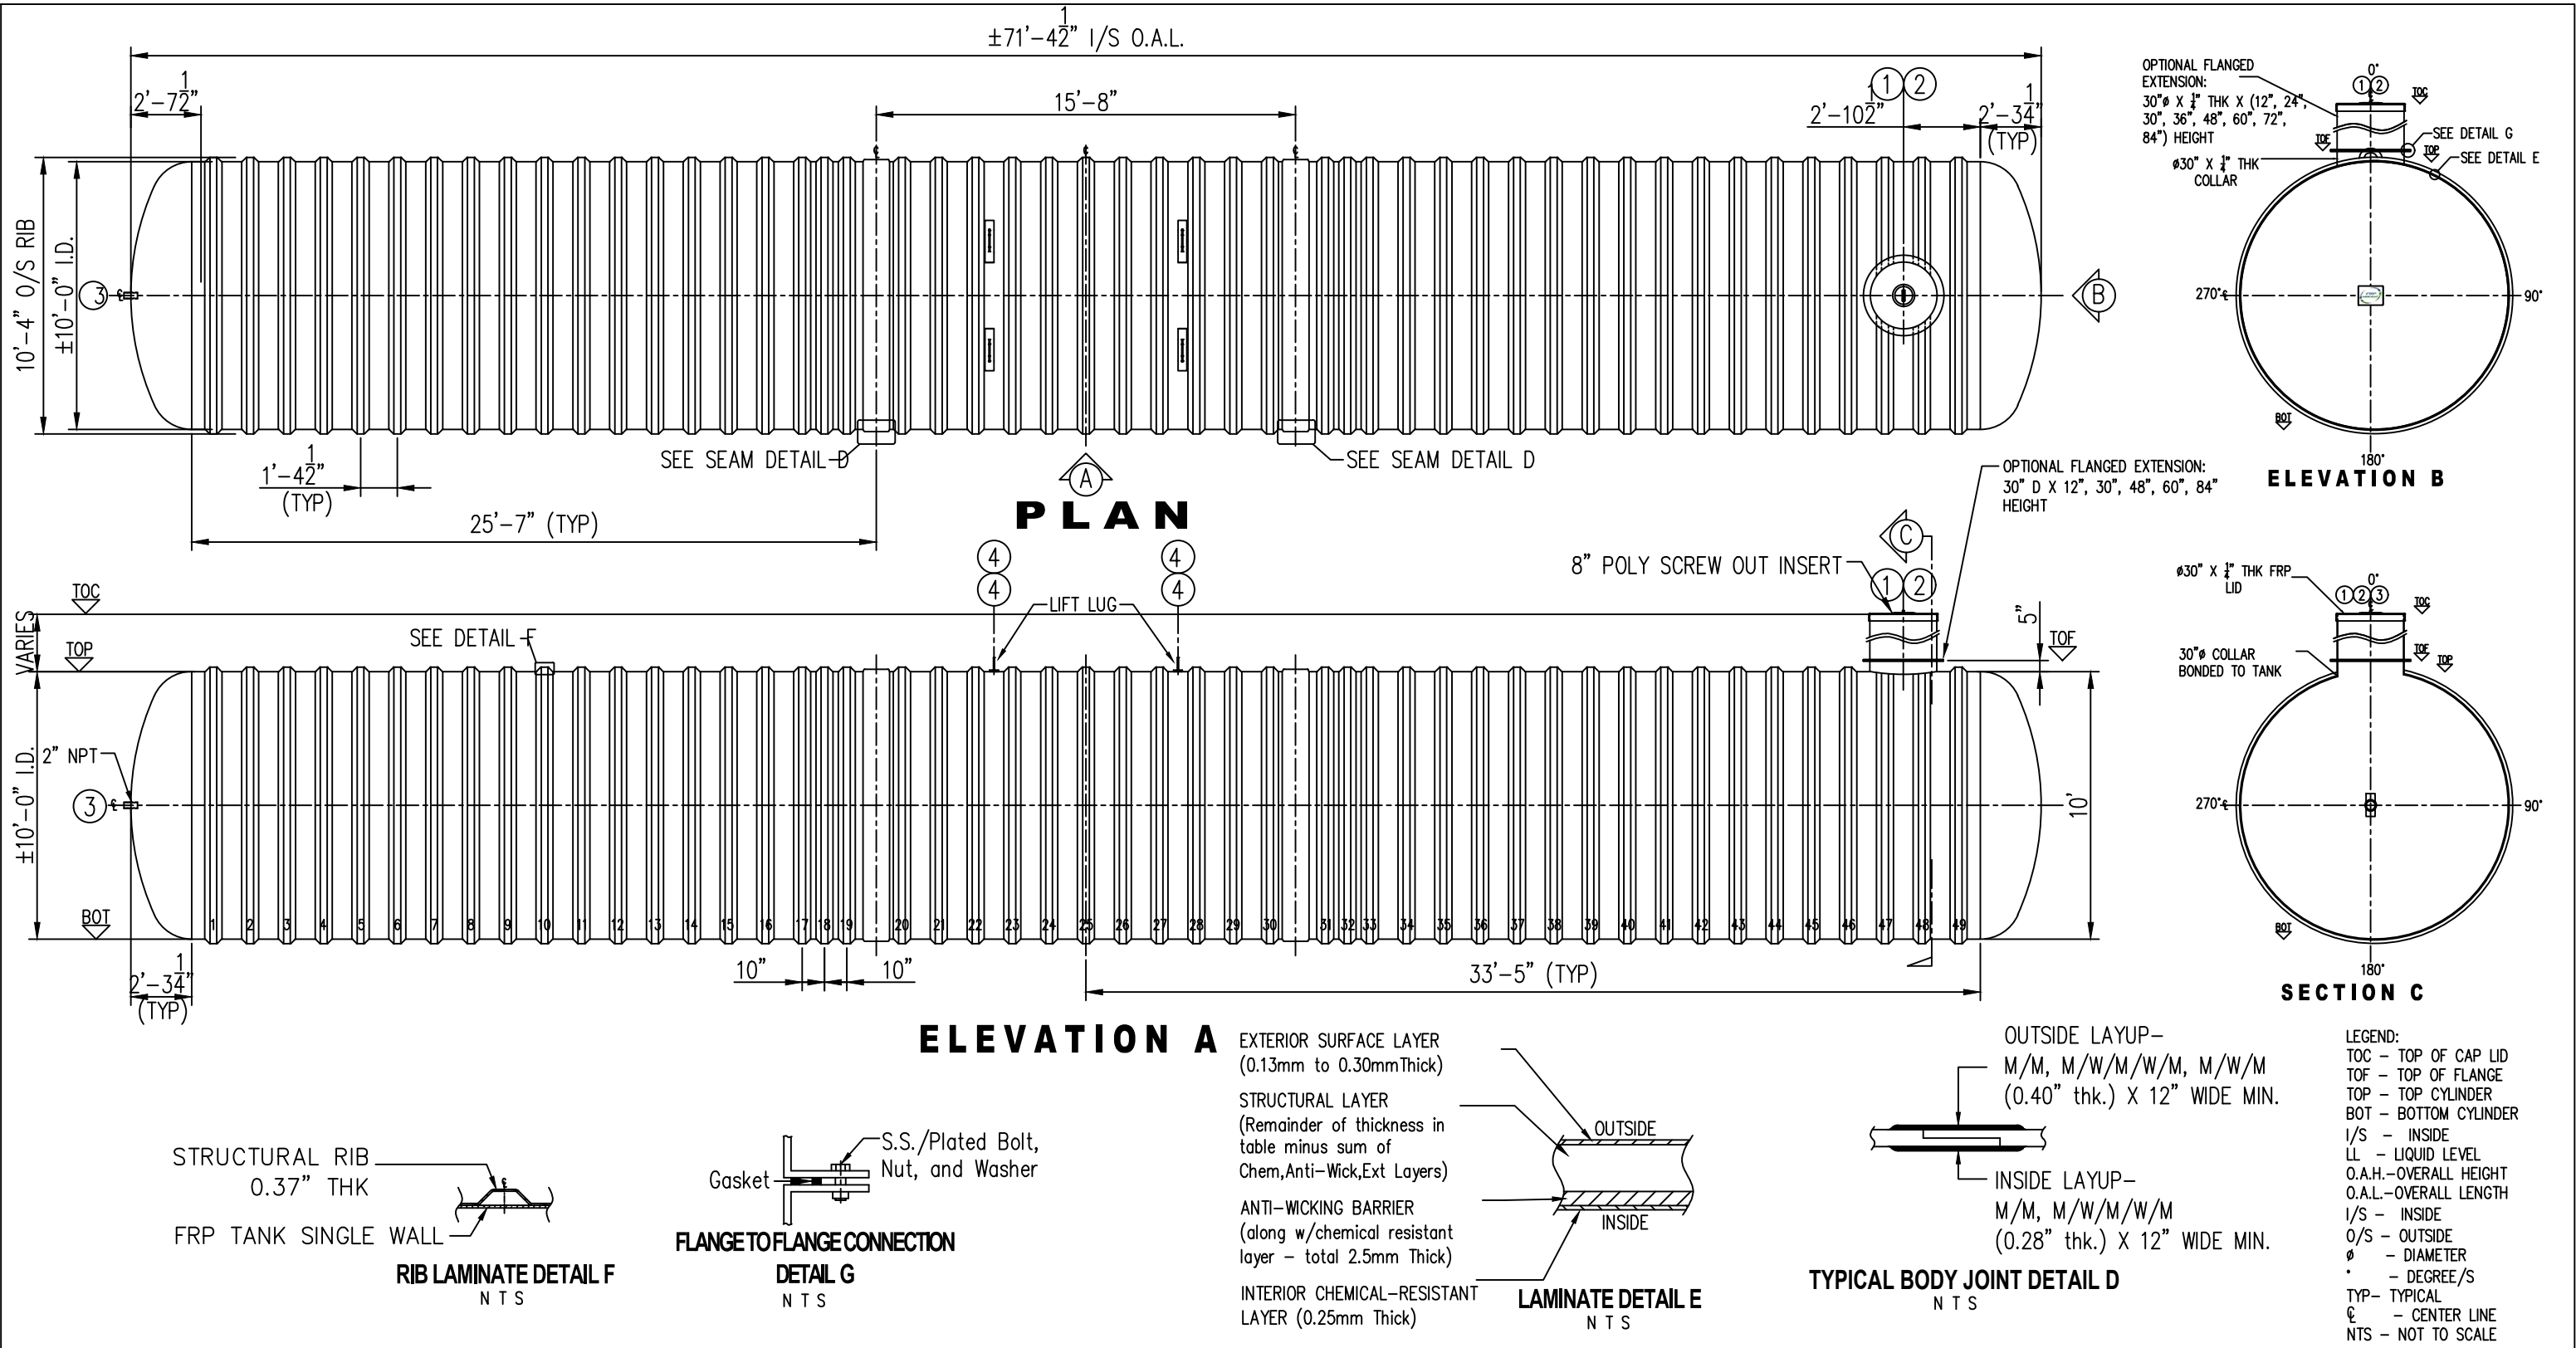

GENERAL NOTES		ITEM#	QTY	PART LIST	DESCRIPTION	SHELL THICKNESS:	0.575"	DRAWN:	EA/ATF		CLIENT:	FRP/MOCOAT FIBERGLASS LTD.		
- CSA ANSI/NSF 61 CERTIFIED FRP POTABLE WATER TANK. - RATED FOR 10' OF BURIAL DEPTH AND NO TRAFFIC LOADING. - ALL DRILLED HOLES FLANGES TO BE COATED WITH RESIN.. - DIMENSIONS SHOWN IN FEET INCHES FORMAT OTHERWISE NOTED. - 1/2" FABRICATION TOLERANCE. DOES NOT APPLY TO LAMINATE THICKNESS.		1	1	30"CAP LID W/ 8"D POLY SCREW OUT INSERT, VENTED	FPR LID	HEMI HEAD THICKNESS:	1.030"	CHECKED:	MPS		TITLE:	BX34000W- DB FRP POTABLE WATER TANK		
		2	1	30" MANWAY COLLAR	30"Ø FRP MANWAY	RIBS THICKNESS:	0.300"+2 WR (0.066")=.366"	DATE:	AUG. 19,2025			FRPMOCOAT		
		3	1	2" FRP NPT CONNECTION	OUTLET	RIB SPACING:	16 1/2" CL TO CL	DESIGNED:	FRP			FIBERGLASS LTD.		
		4	4	CARBON STEEL LIFT LUG	LIFT LUG	WEIGHT:	7,144 KG (15,750 LBS)	APPROVED:	MPS			SIZE:	DRAWING NUMBER:	REVISION:
		5				LENGTH:	21,755MM (71'-4 1/2")	MFG.:	DS			B	BX34000W- DB	0
		6				WORKING CAPACITY:	N/A	QA:	GA			SCALE:	WEIGHT:	7,144 KG (15,750 LBS)
7				OVERALL CAPACITY:	155,100 L (34,117IG/41,012 USG)	SALES:	TA	.	BURIAL DEPTH:	RATED 10- 0"	1/1			