




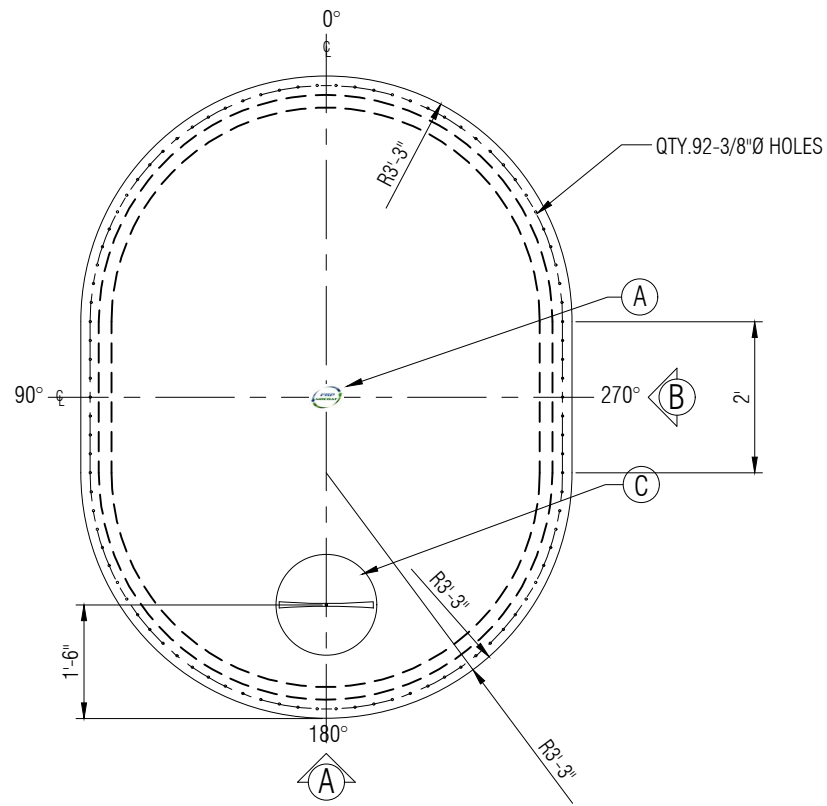

PLAN

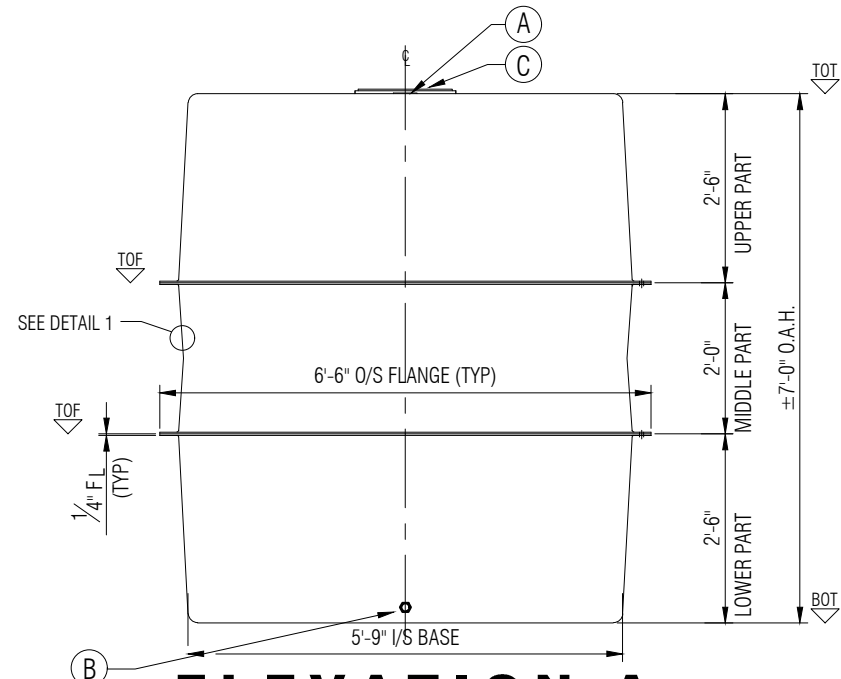

ELEVATION A

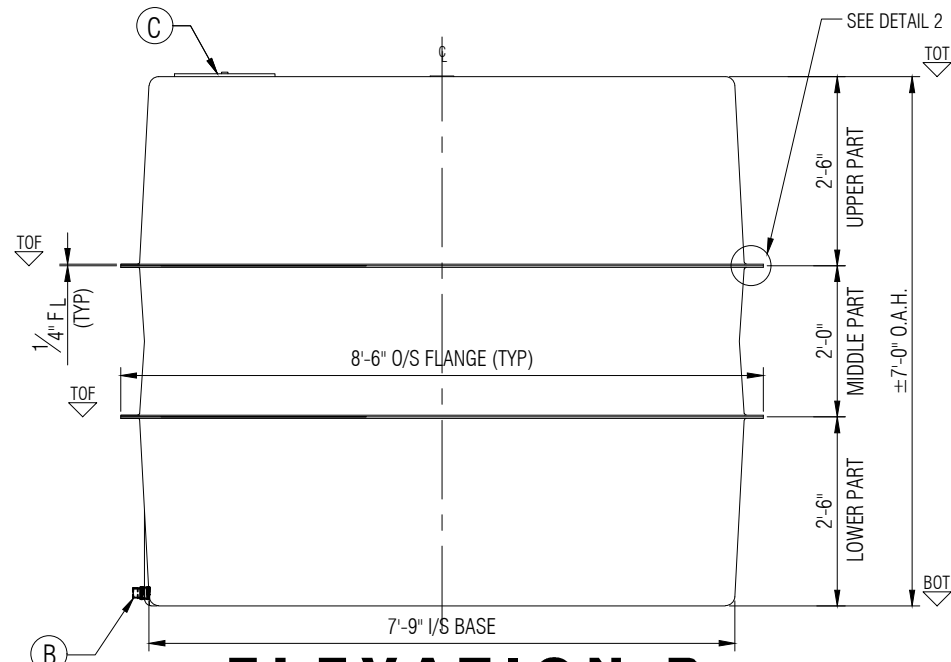


ELEVATION B

EXTERIOR SURFACE LAYER
(0.33mm Thick)


STRUCTURAL LAYER
(4.8mm Thick)

ANTI-WICKING BARRIER
(along w/chemical resistant
layer - total 2.5mm Thick)

INTERIOR CHEMICAL-RESISTANT
LAYER (0.25mm Thick)

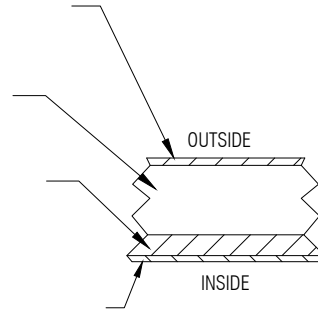

LAMINATE DETAIL 1
NTS

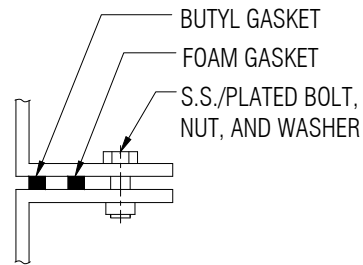

FLANGE TO FLANGE CONNECTION DETAIL 2
NTS

LEGEND:
TOL - TOP OF LID
TOF - TOP OF FLANGE
BCD - BOLT CENTER DIAMETER
TOP - TOP CYLINDER
BOT - BOTTOM CYLINDER
O.A.H. - OVERALL HEIGHT
O.A.L. - OVERALL LENGTH
I/S - INSIDE
O/S - OUTSIDE
Ø - DIAMETER
° - DEGREE/S
TYP - TYPICAL
CL - CENTER LINE
NTS - NOT TO SCALE

GENERAL NOTES

- CSA ANSI/NSF 61 CERTIFIED FRP POTABLE WATER TANK.
- TANK COMES UNASSEMBLED FROM FACTORY.
- ALL DRILLED HOLES FLANGES TO BE COATED WITH RESIN.
- DIMENSIONS SHOWN IN FEET INCHES FORMAT OTHERWISE NOTED.
- 1/2" FABRICATION TOLERANCE. DOES NOT APPLY TO LAMINATE THICKNESS.

ITEM#	QTY	PART LIST	DESCRIPTION
A	1	NAMEPLATE	
B	1	1 1/4" BULK HEAD	OUTLET
C	1	16" Ø VENTED POLY LID	FRP LID
D			
E			
F			
G			

WEIGHT:	252KG (555LBS.)	DRAWN:	EA
WORKING CAPACITY:	N/A	CHECKED:	MPS
OVERALL CAPACITY:	7,956 L (1,750 IG/2,100 USG)	DATE:	AUG. 21, 2026
		DESIGNED:	FRP
		APPROVED:	MPS
		MFG.:	TS
		QA:	BR
		SALES:	DG



CLIENT: FRP/MOCOAT FIBERGLASS LTD.			
TITLE: AGW1750- OV FRP POTABLE WATER TANK			
FRPMOCOAT FIBERGLASS LTD.			
SIZE: B	DRAWING NUMBER: AGW1750- OV	REVISION: 0	
SCALE: 1:30	EST#: PO#:	SO#: JOB#:	SHEET: 1/1



AGW1750- 0V FRP POTABLE WATER TANK

