




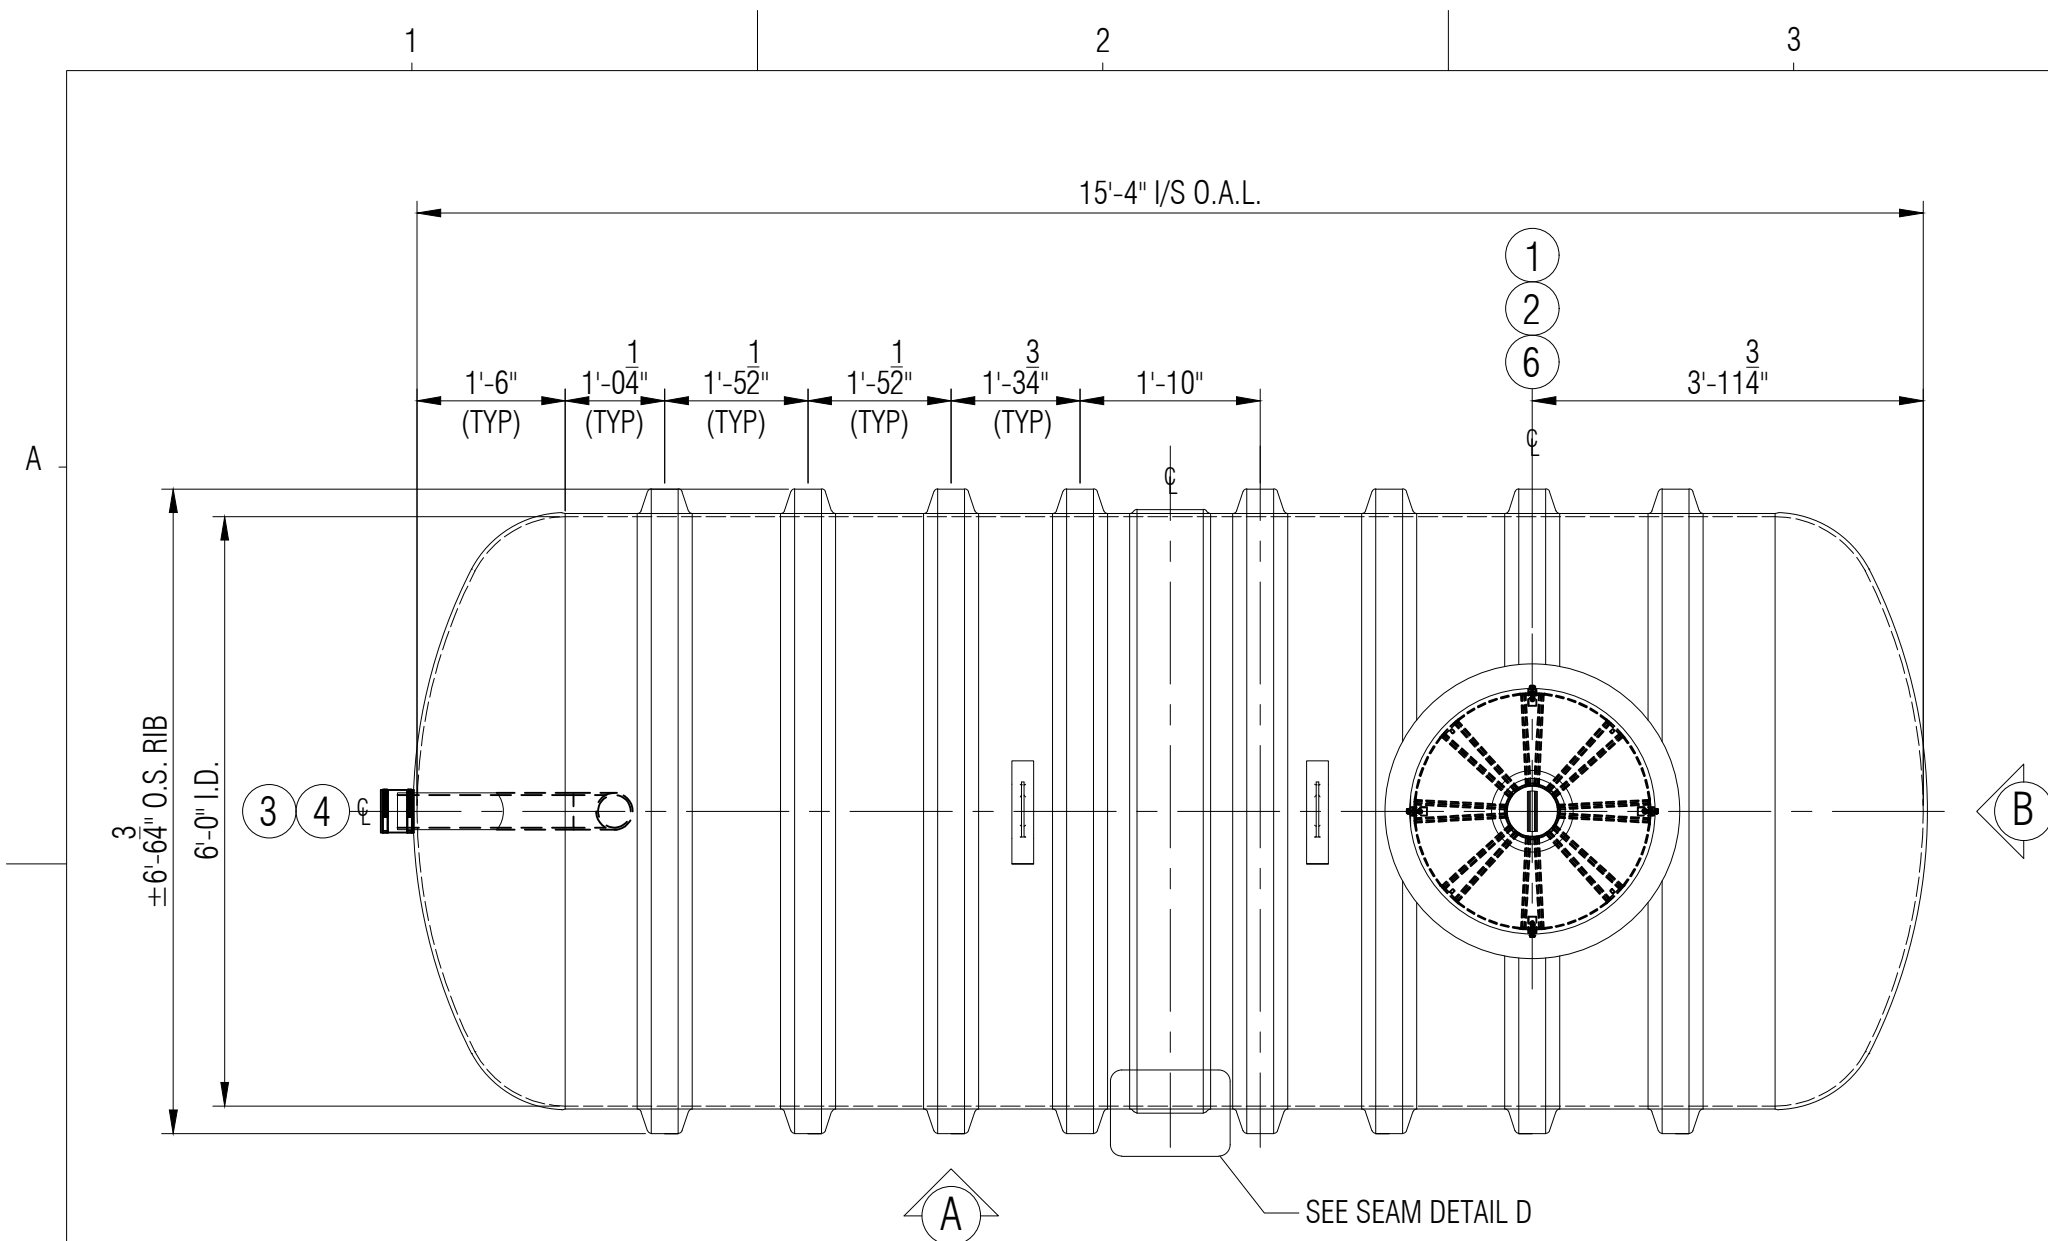


PLAN

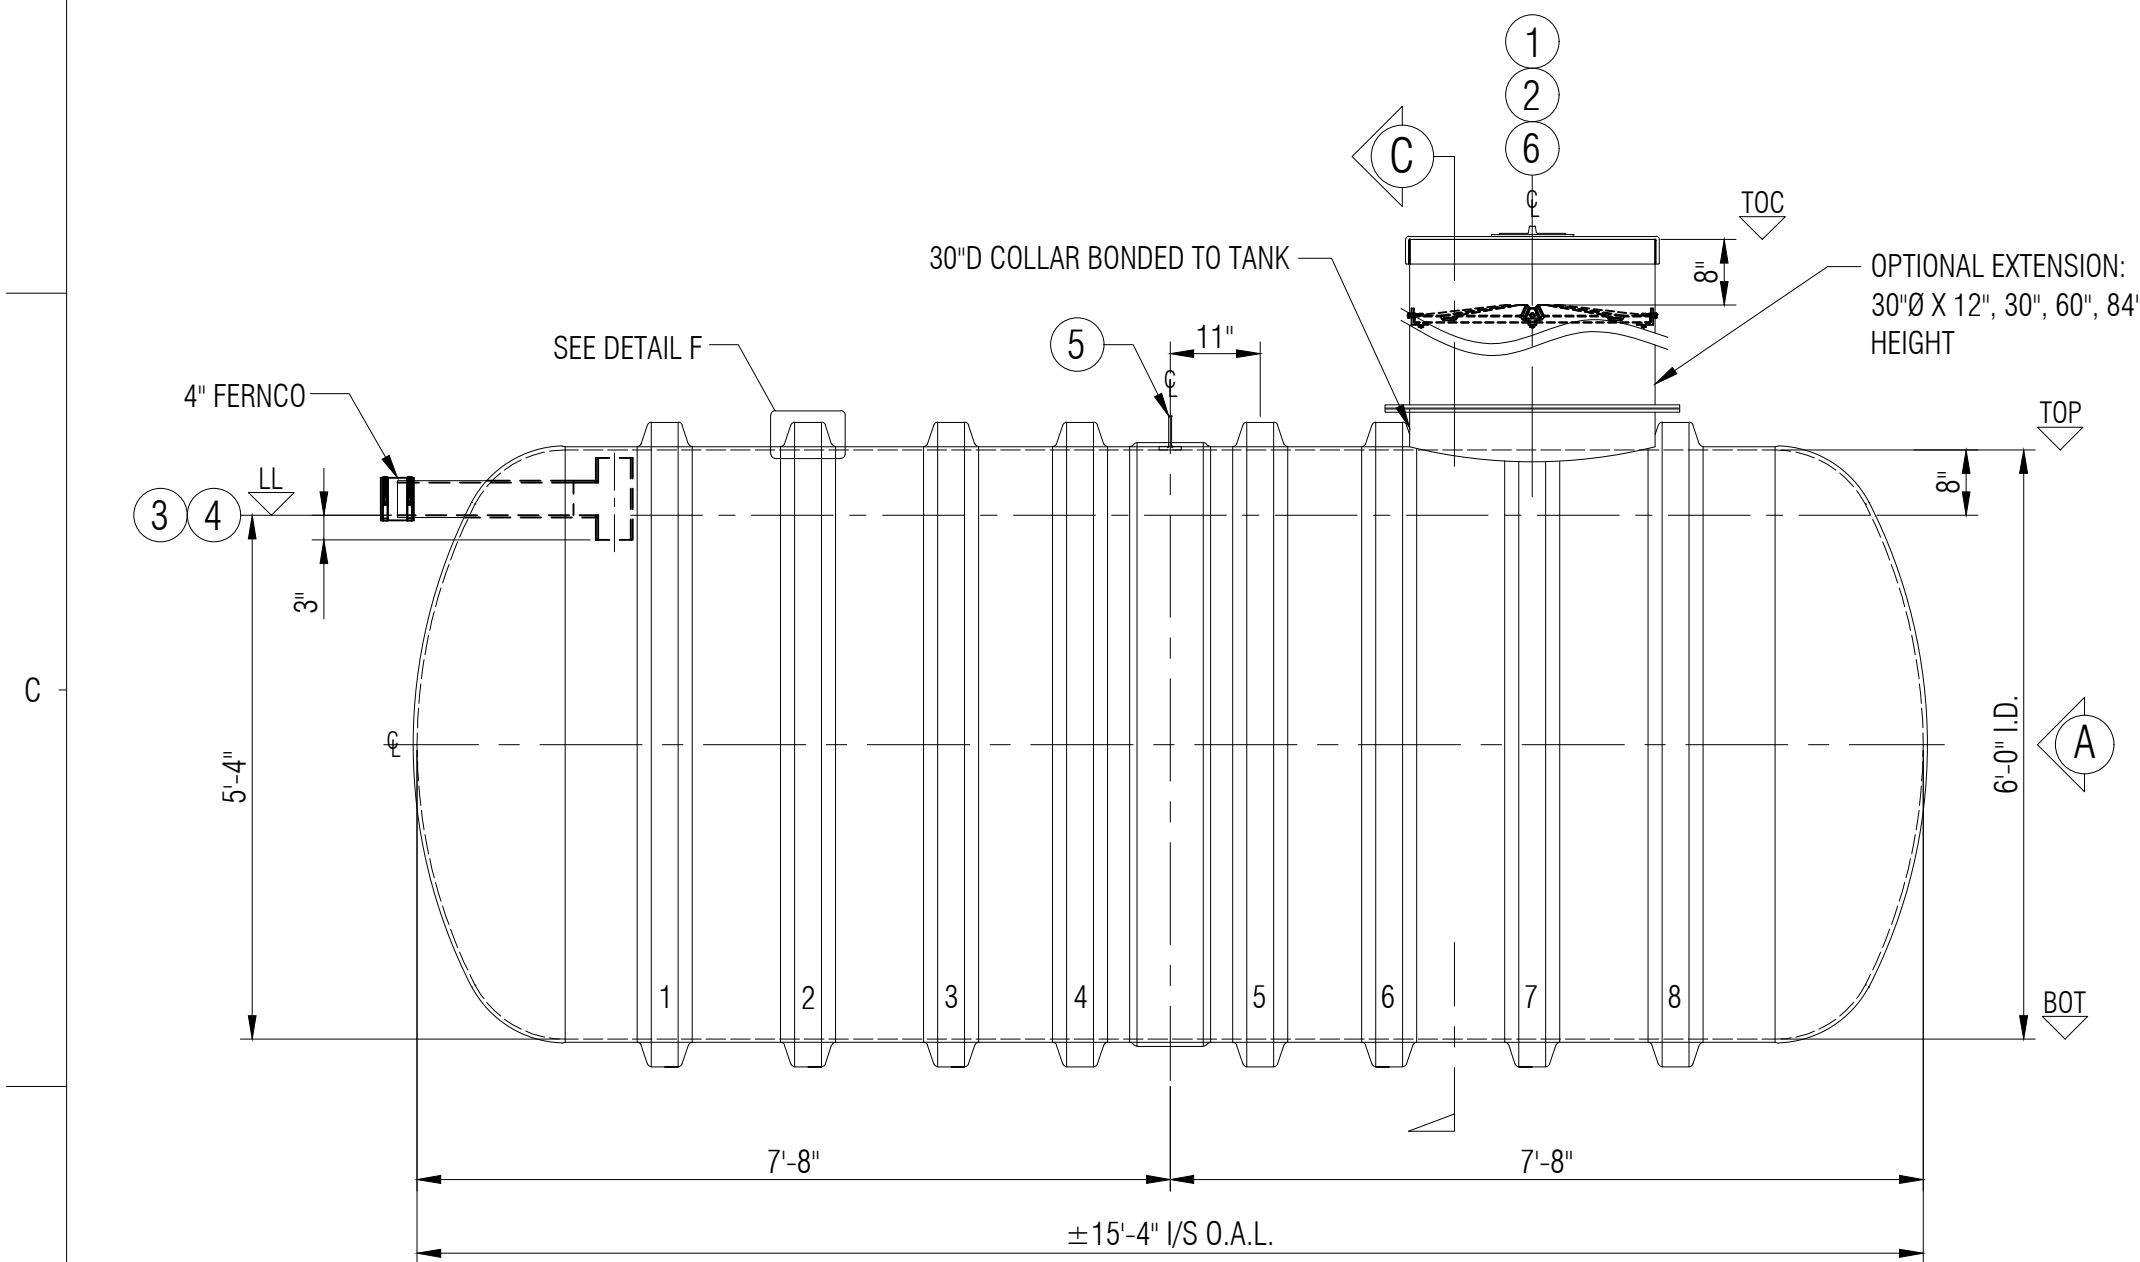



ELEVATION "A"

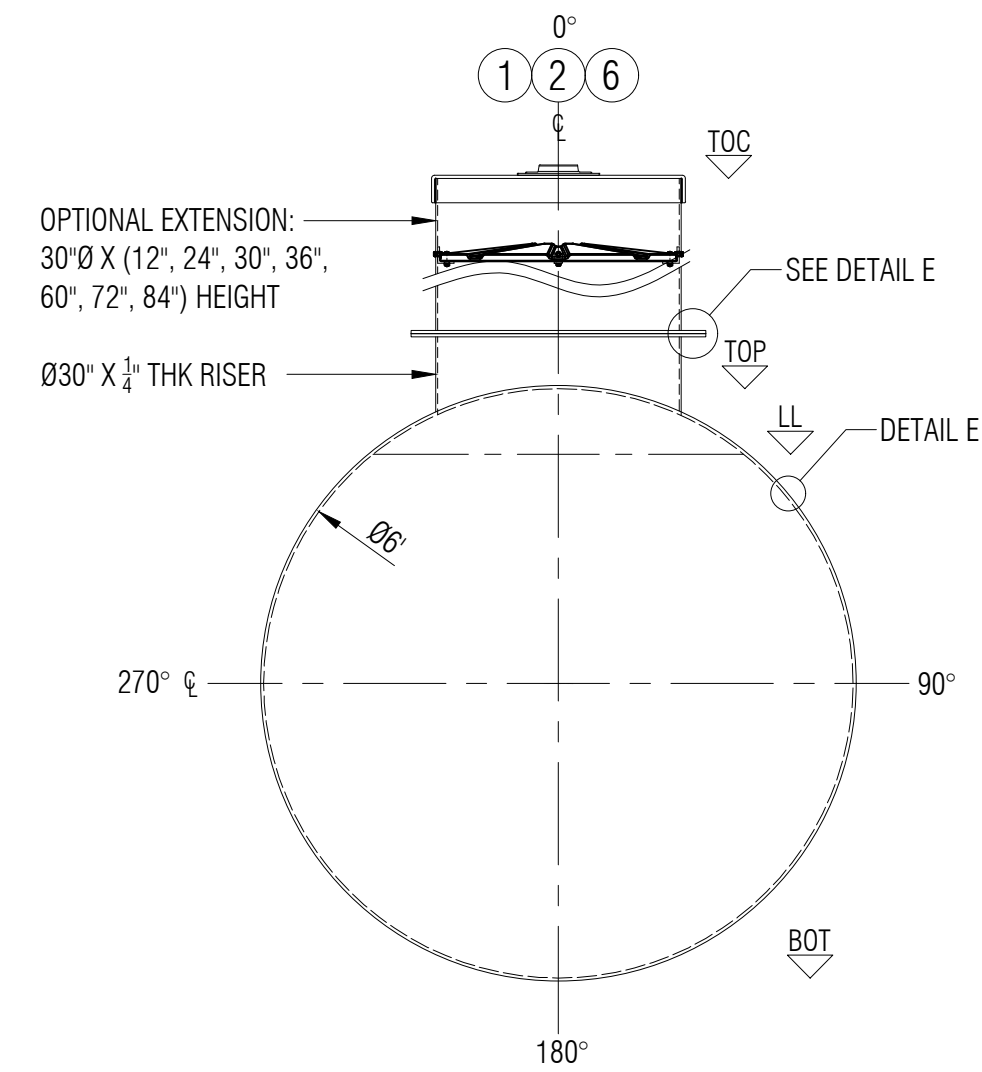


ELEVATION "B"

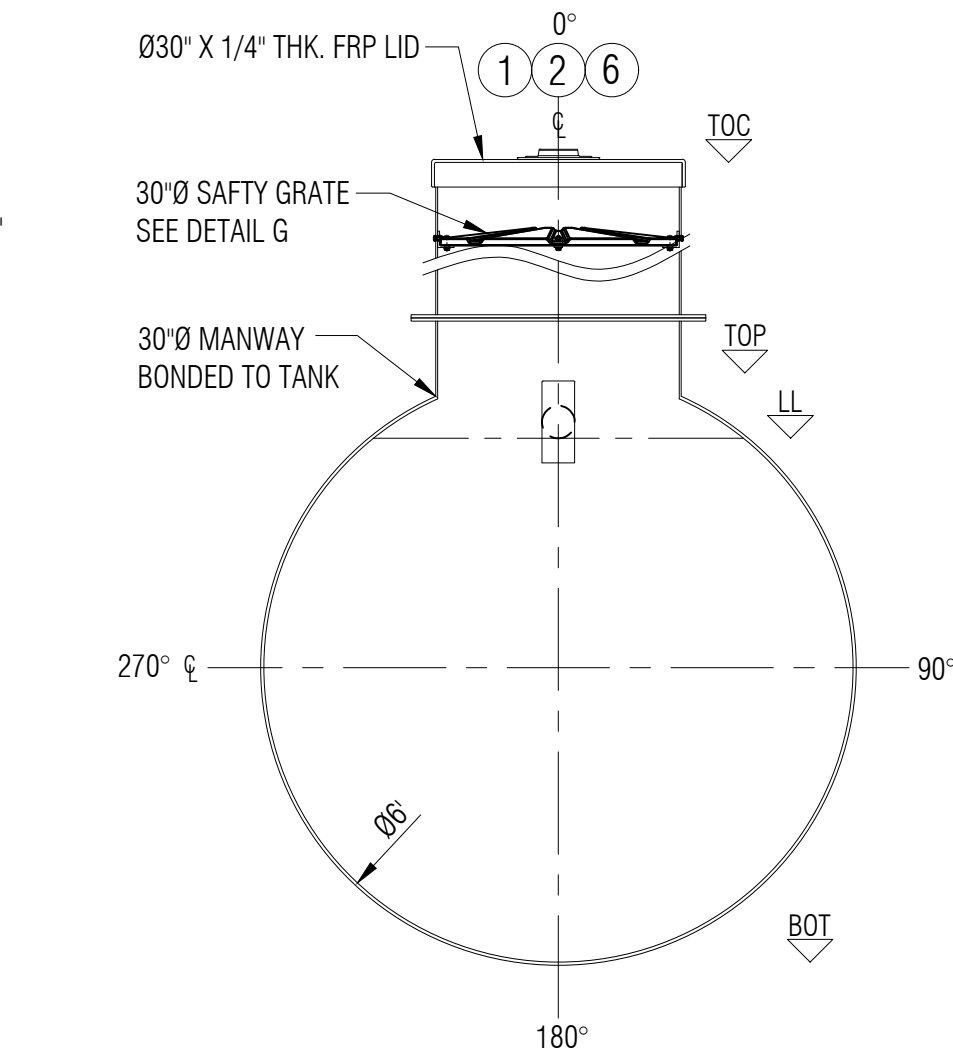


SECTION "C"

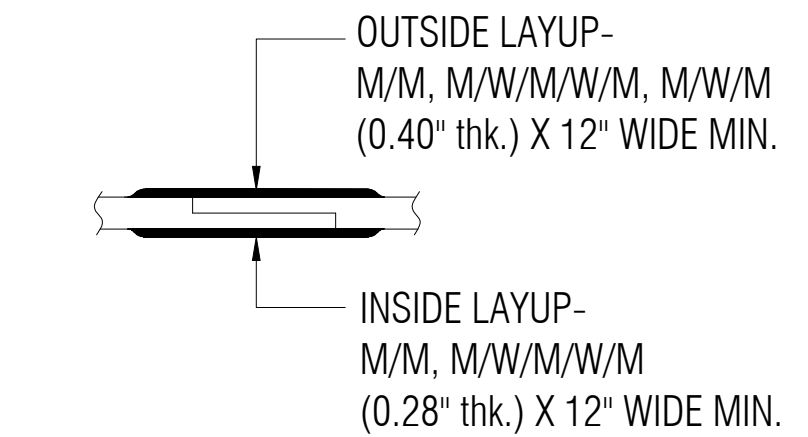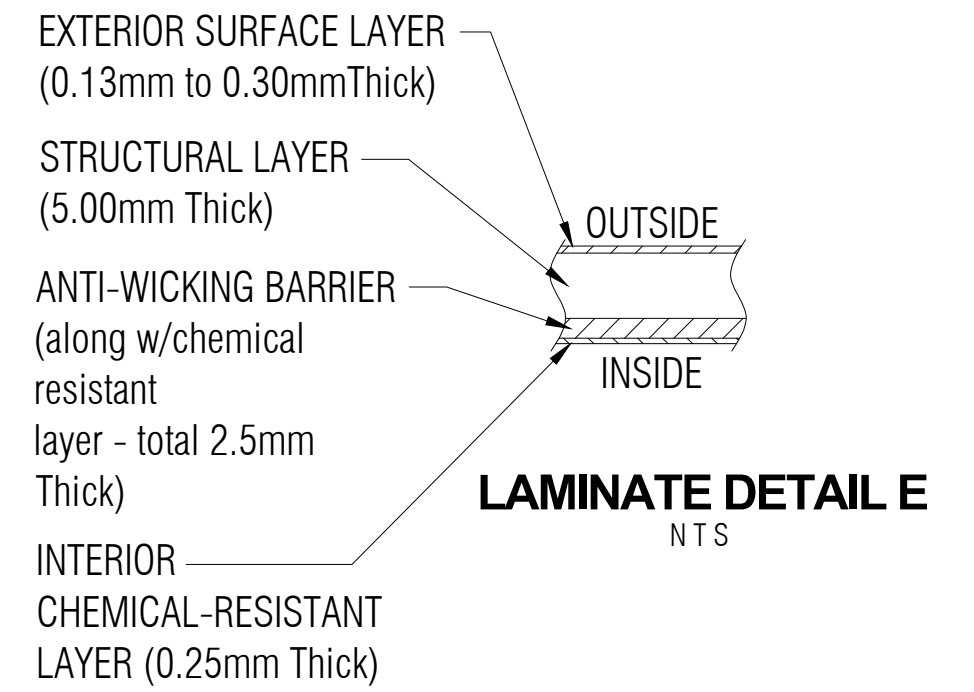

TYPICAL BODY JOINT
DETAIL D
NTS

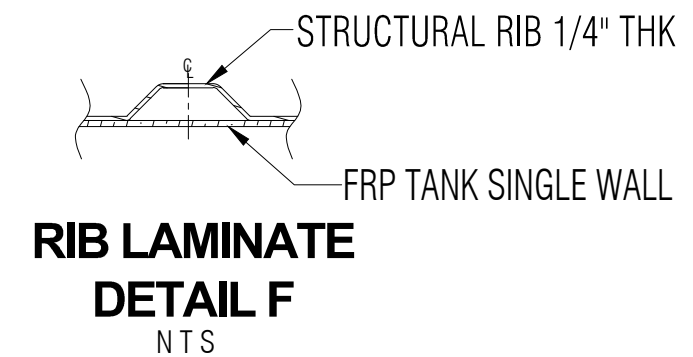


RIB LAMINATE
DETAIL F
NTS

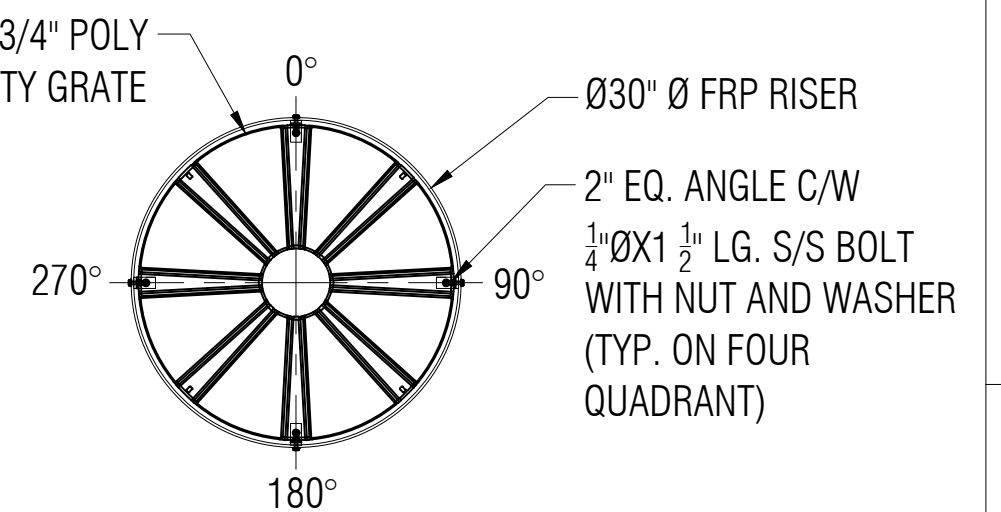


⑥ SAFETY GRATE
DETAIL G
SCALE: 1:15

- GENERAL NOTES:
- CSA B66 CERTIFIED FRP SEPTIC TANK.
 - RATED FOR 7' OF BURIAL DEPTH AND NO TRAFFIC LOADING.
 - ALL DRILLED HOLES FLANGES TO BE COATED WITH RESIN.
 - SAFETY GRATE CAN WITHSTAND 91 KG. OF DEAD LOAD.
 - DIMENSIONS SHOWN IN FEET INCHES FORMAT OTHERWISE NOTED.
 - 1/2" FABRICATION TOLERANCE. DOES NOT APPLY TO LAMINATE THICKNESS.

ITEM#	QTY	PART LIST	DESCRIPTION	SHELL THICKNESS:	0.375"	DRAWN:	ATF
1	1	30" CAP LID W/ 8"D POLY SCREW OUT INSERT	30"Ø FRP MANWAY	2:1 HEAD THICKNESS:	0.48"	CHECKED:	
2	1	30"Ø MANWAY COLLAR	30"Ø FRP COLLAR	RIBS THICKNESS:	0.25"	DATE:	JAN 17, 2025
3	1	4" FERNCO	FLEXIBLE CONNECTOR	RIB SPACING:	17 1/4" (CL to CL)	DESIGNED:	
4	1	4"Ø PVC PIPE & TEEWYE	INLET	LENGTH:	4,674MM (15'-4")	APPROVED:	MPS
5	1	MILD STEEL	LIFT LUG	WORKING CAPACITY:	10,342L (2,275IG/2,732 USG)	MFG:	DS
6	1	POLYETHYLENE SAFETY GRATE C/W HARDWARE	SAFETY GRATE	OVERALL CAPACITY:	11,365 L (2,500IG/3,002 USG)	QA:	GA
						SALES:	TA

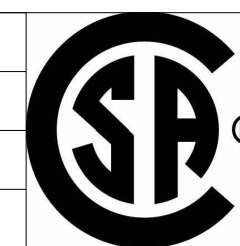

CLIENT: FRP/MOCOAT FIBERGLASS LTD.			
TITLE: B2500SLP UG SEWAGE HOLDING FRP TANK			
FRP MOCOAT FIBERGLASS LTD.			
SIZE: C	DRAWING NUMBER: B2500SLP		REVISION: 0
SCALE: 1:25	WEIGHT:	SHEET 1/1	
	BURIAL DEPTH:	RATED 7'-0"	

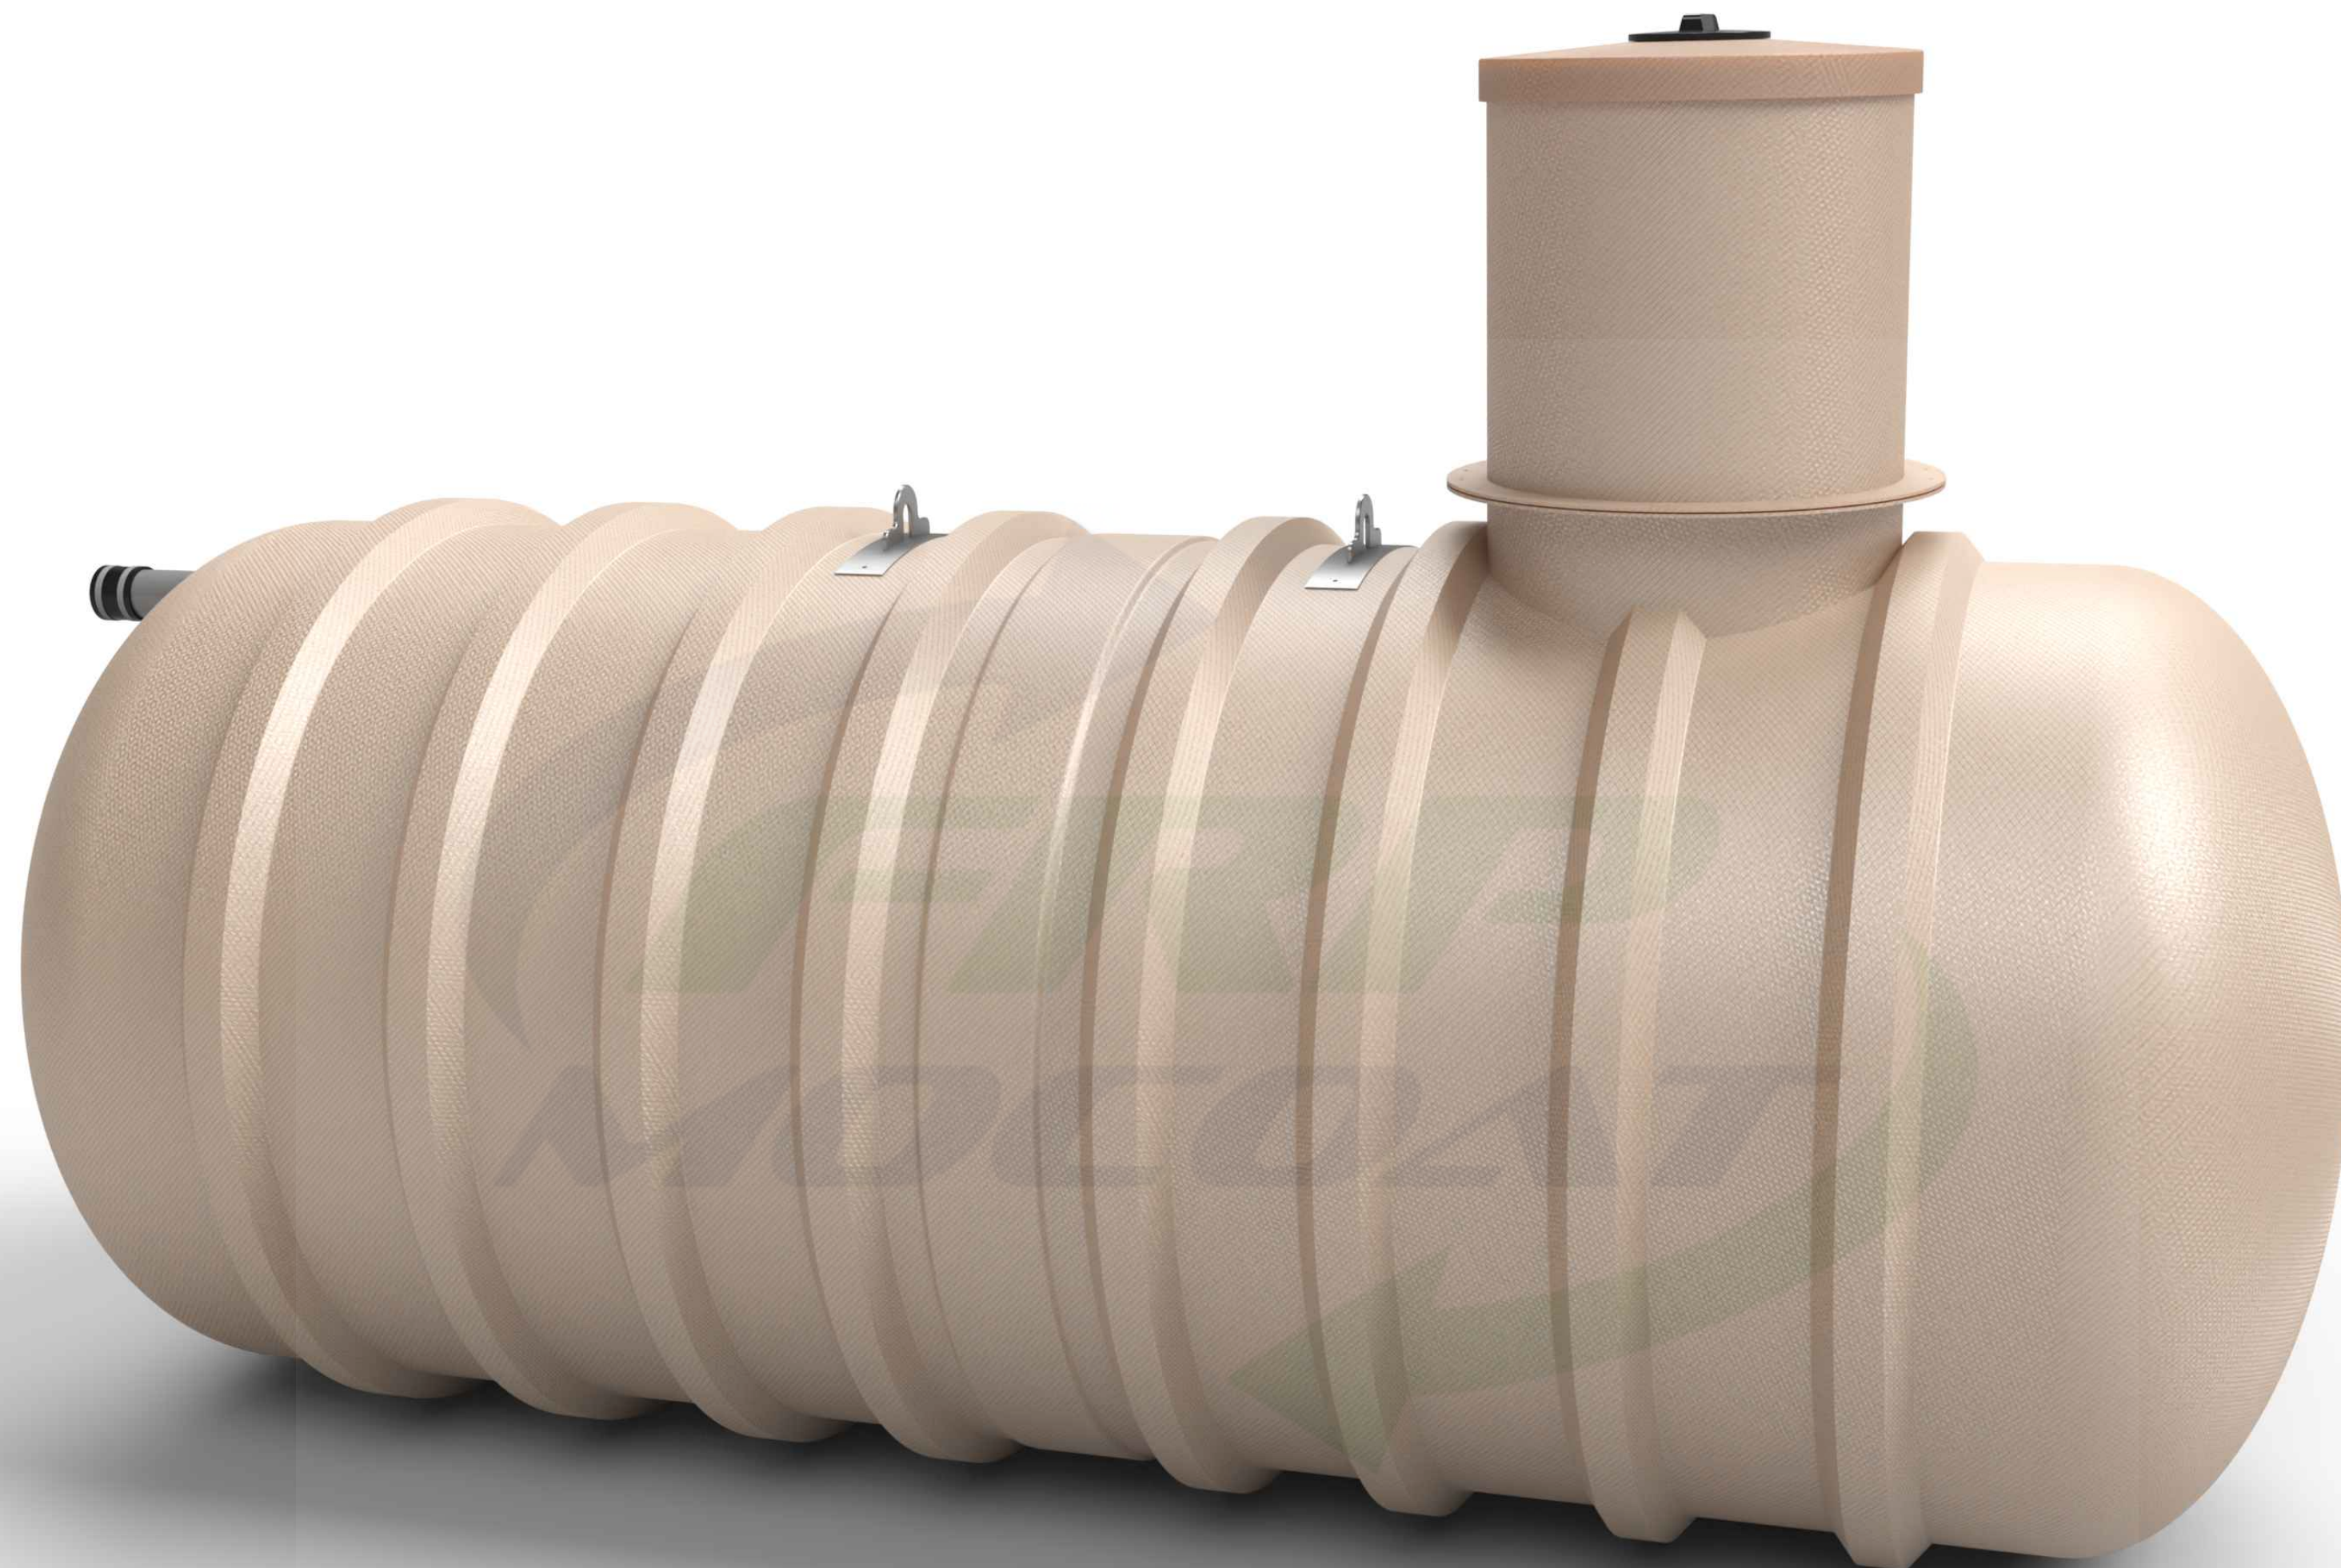

B2500SLP UG SEWAGE HOLDING FRP TANK

