


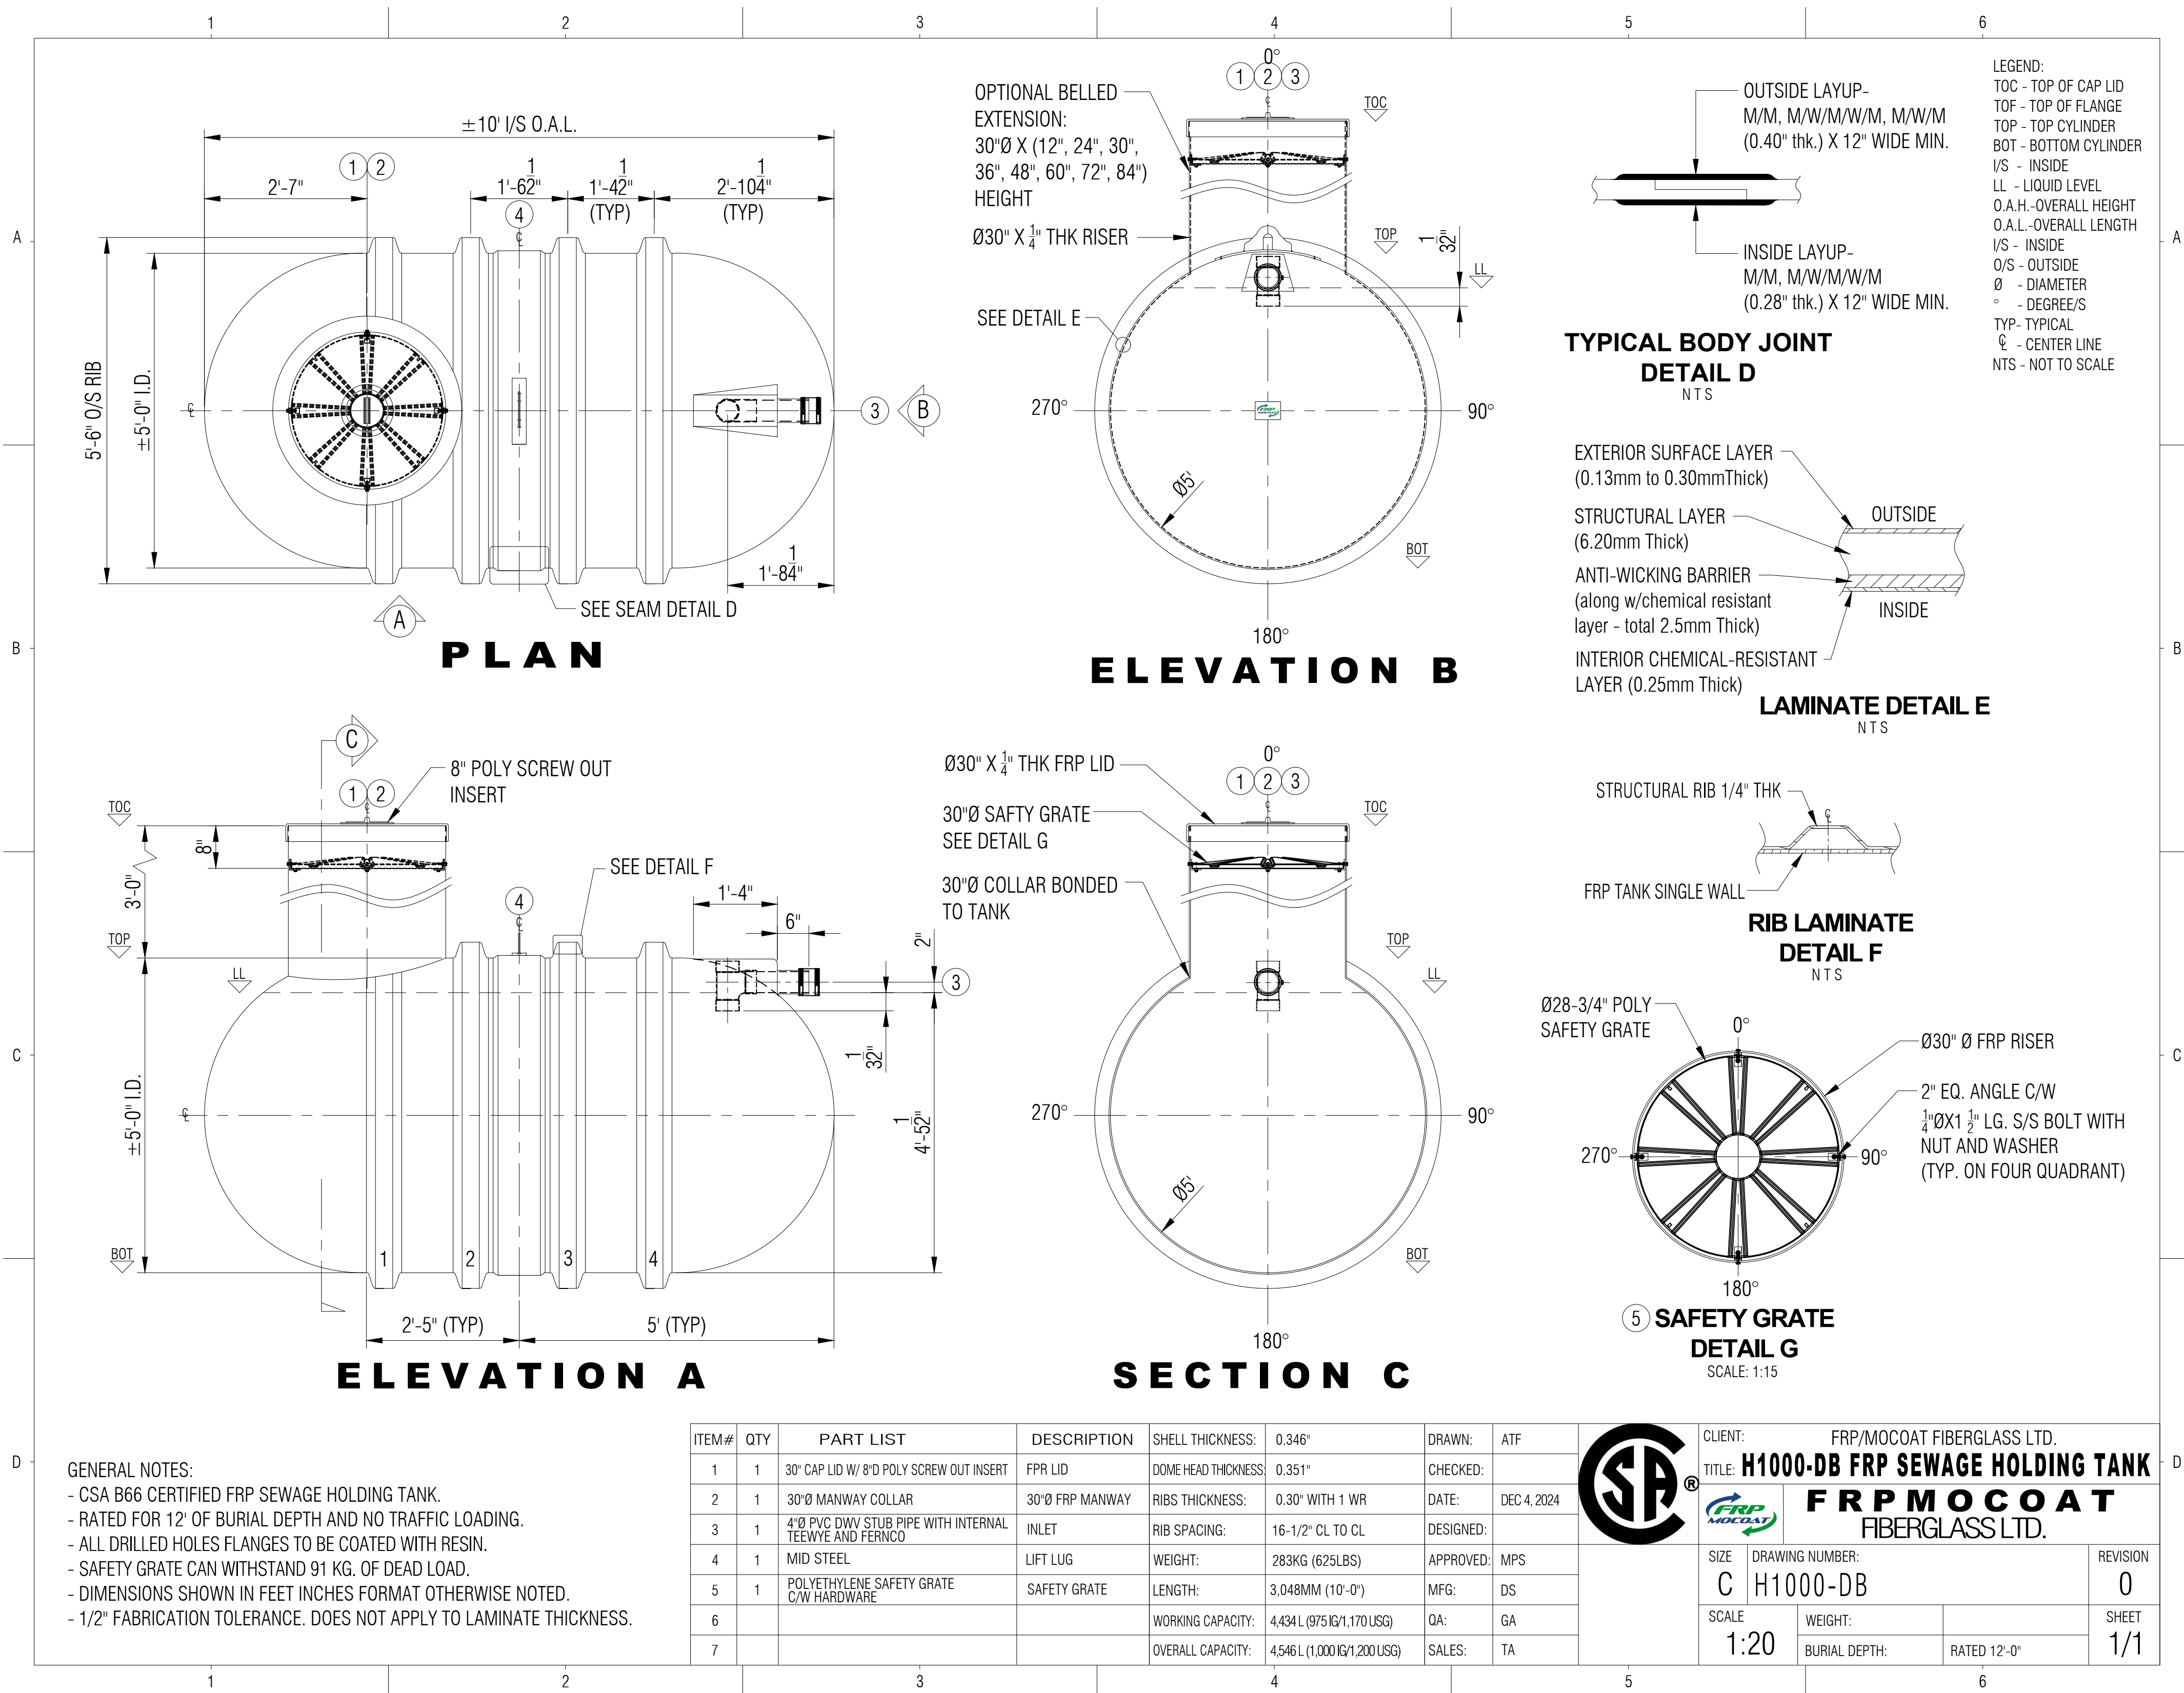



H1000-DB FRP SEWAGE HOLDING TANK

