




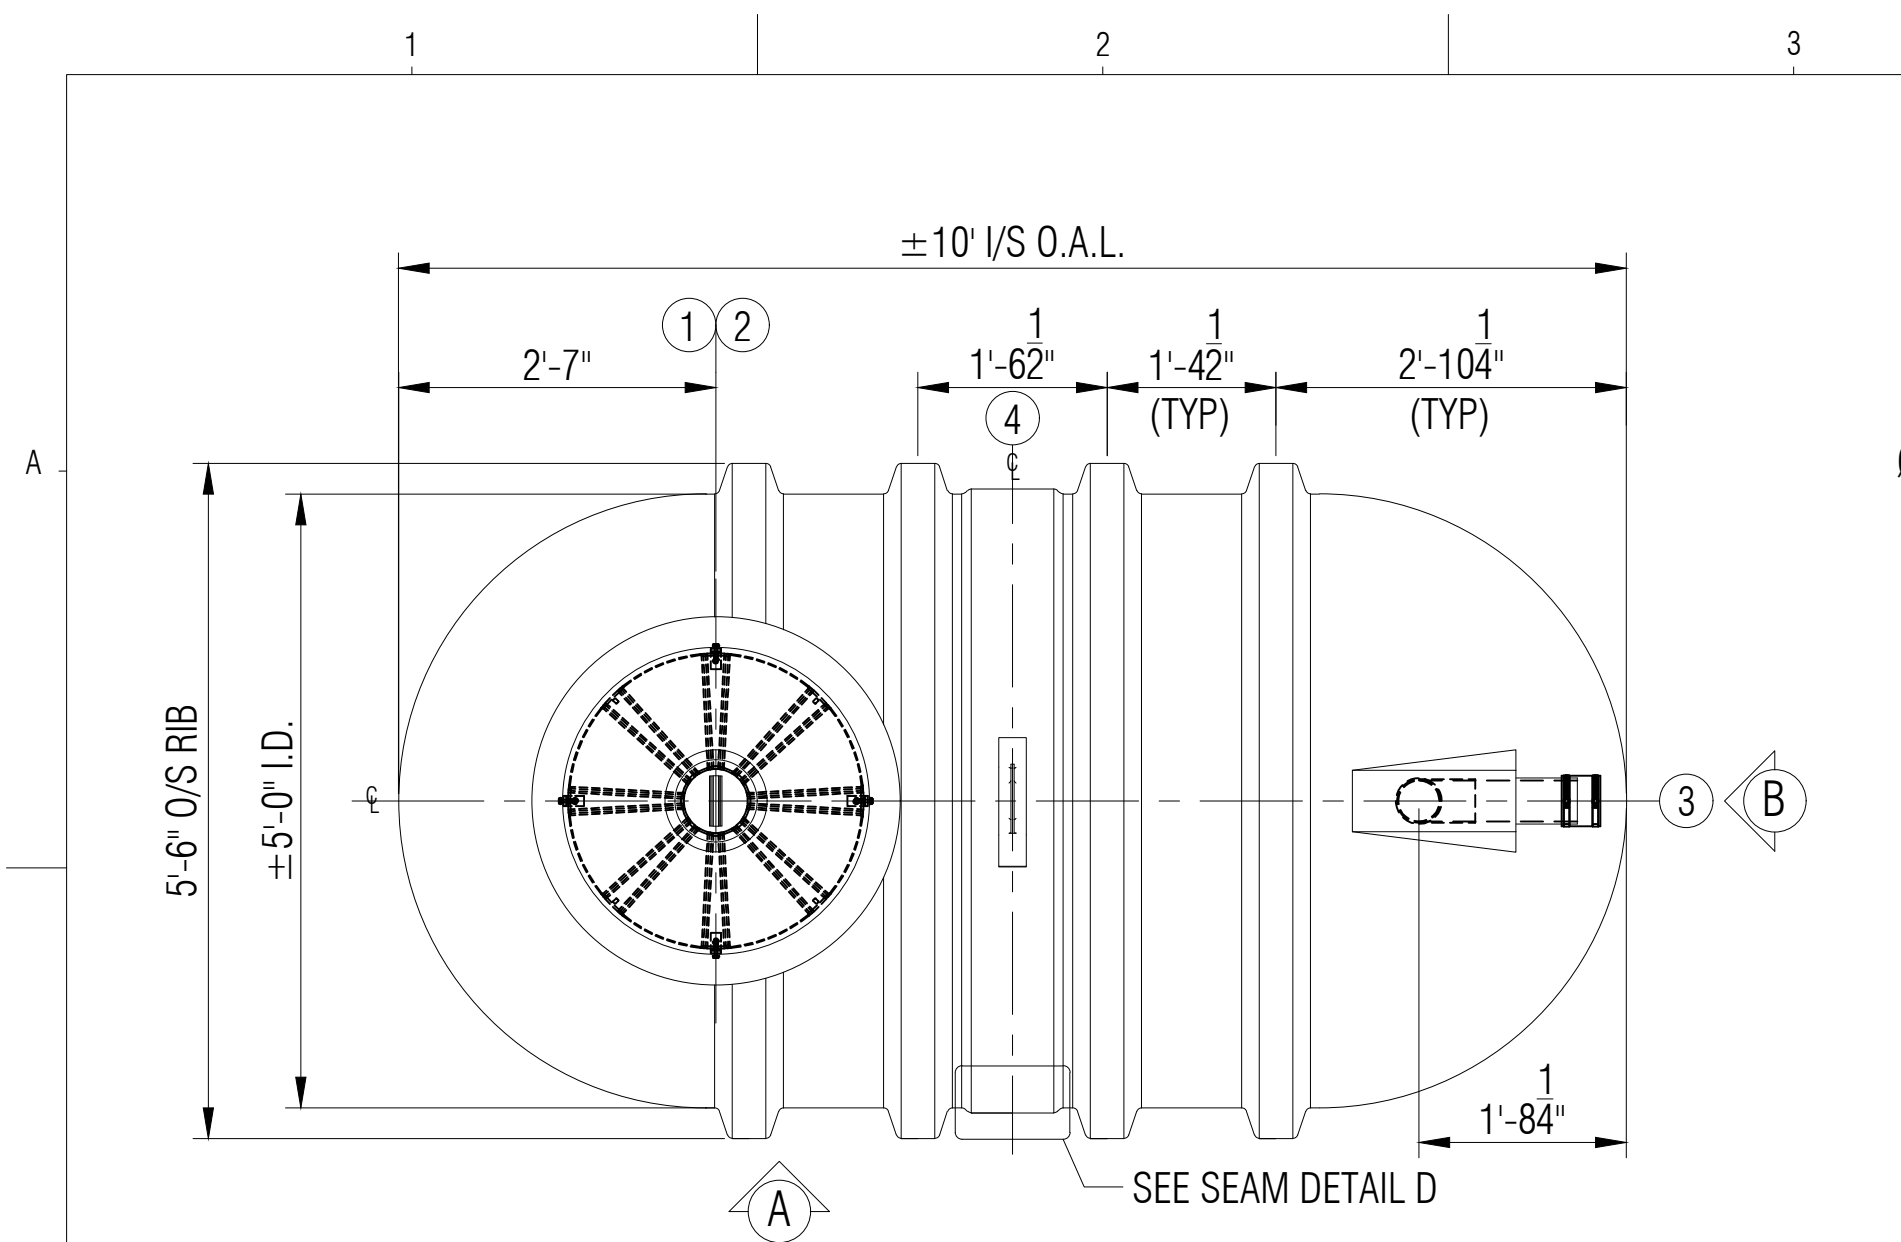


PLAN

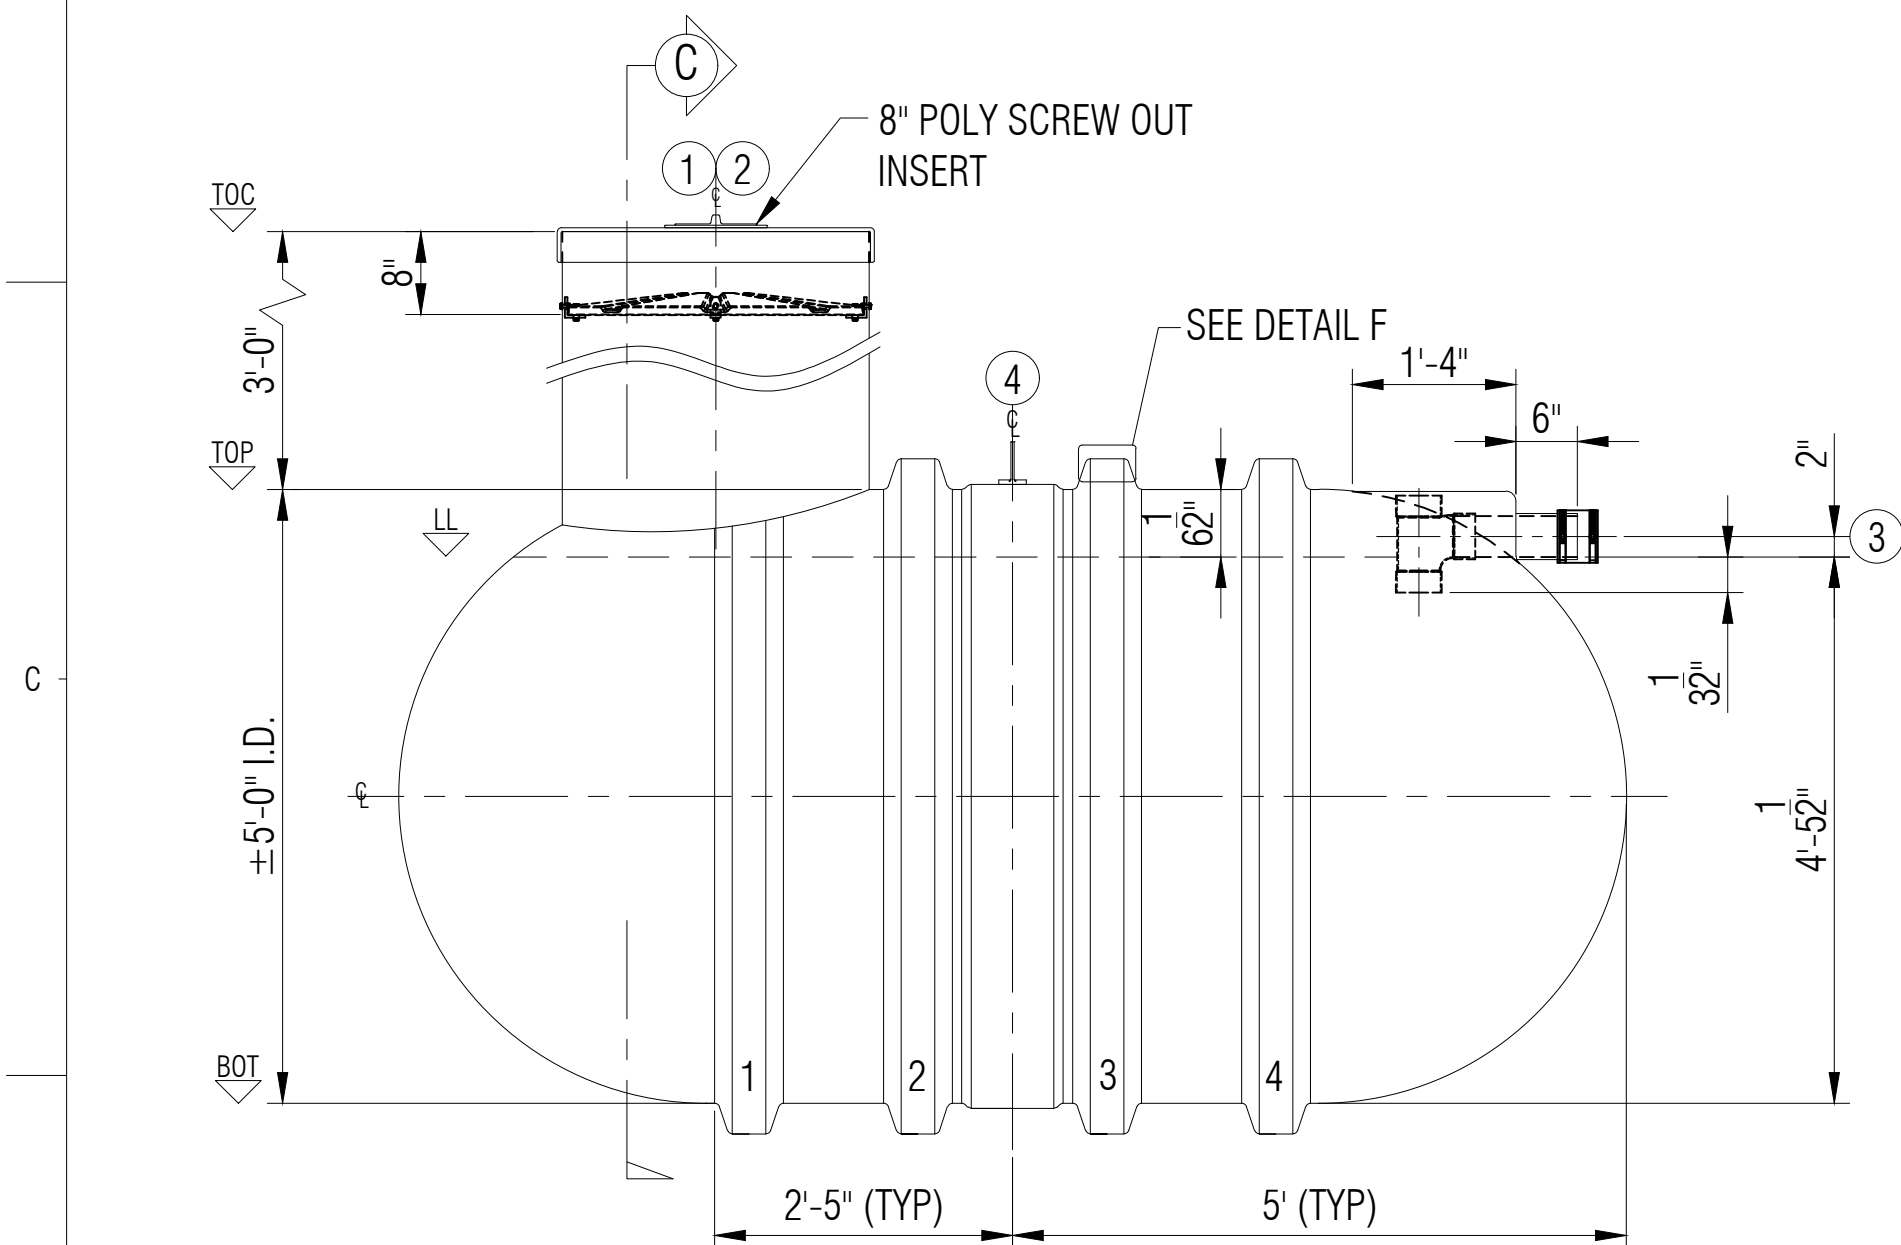

ELEVATION A

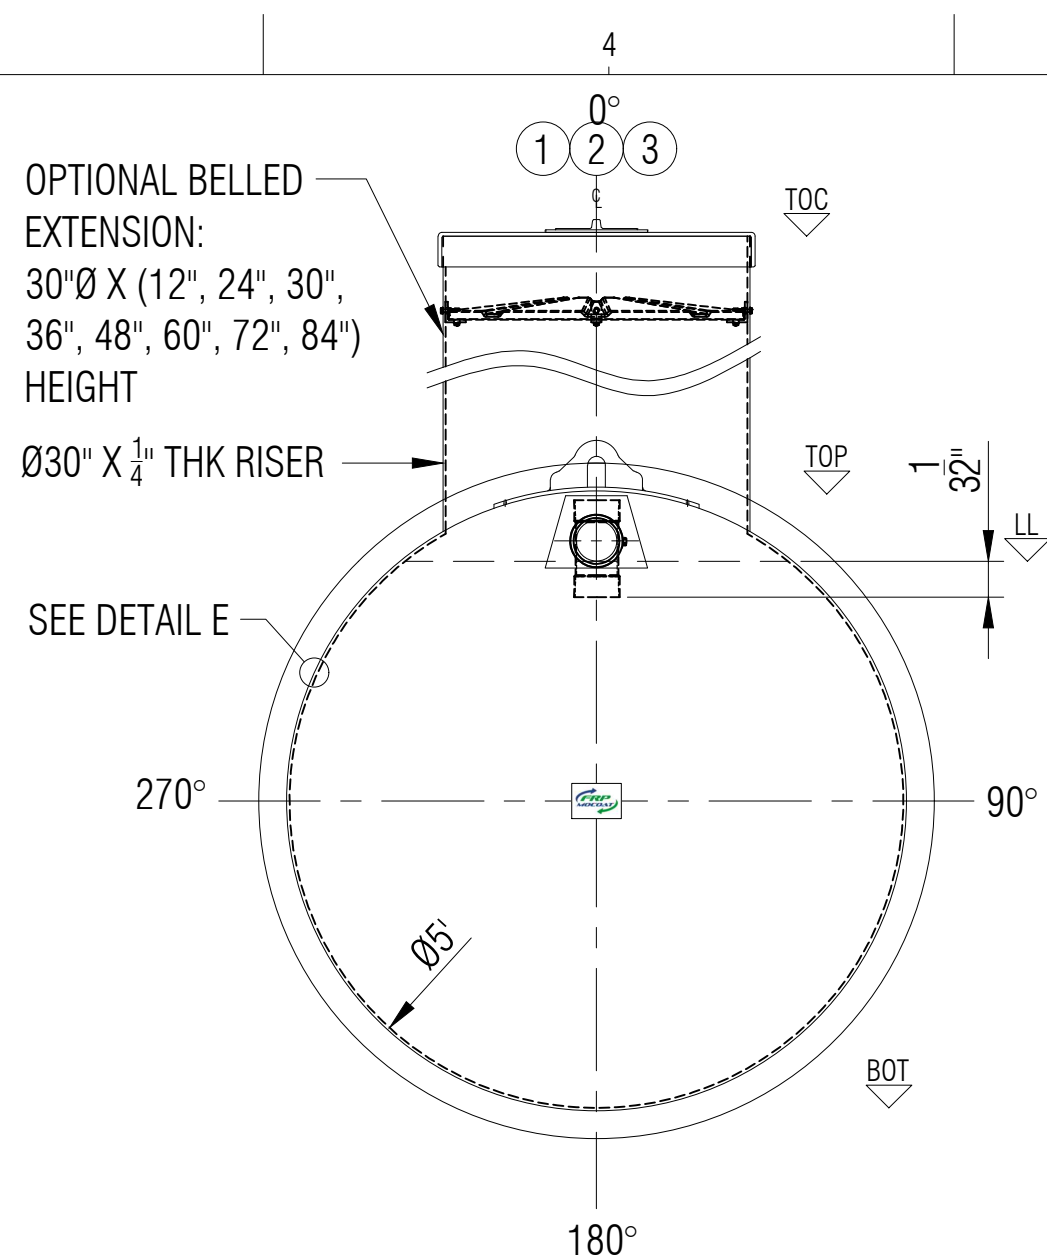


ELEVATION B

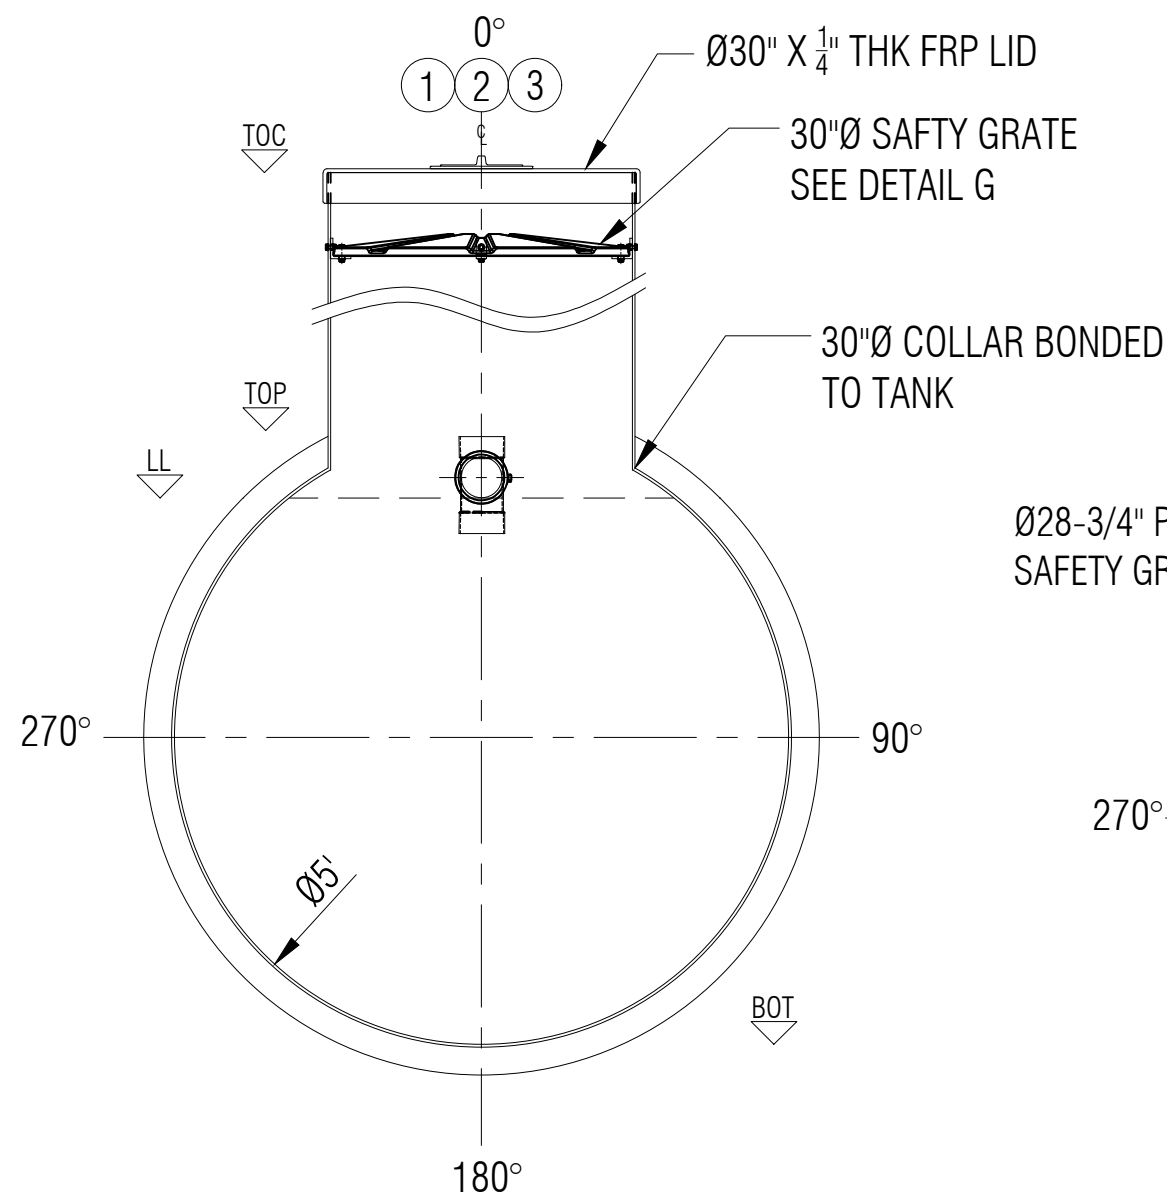


SECTION C


TYPICAL BODY JOINT
DETAIL D
NTS

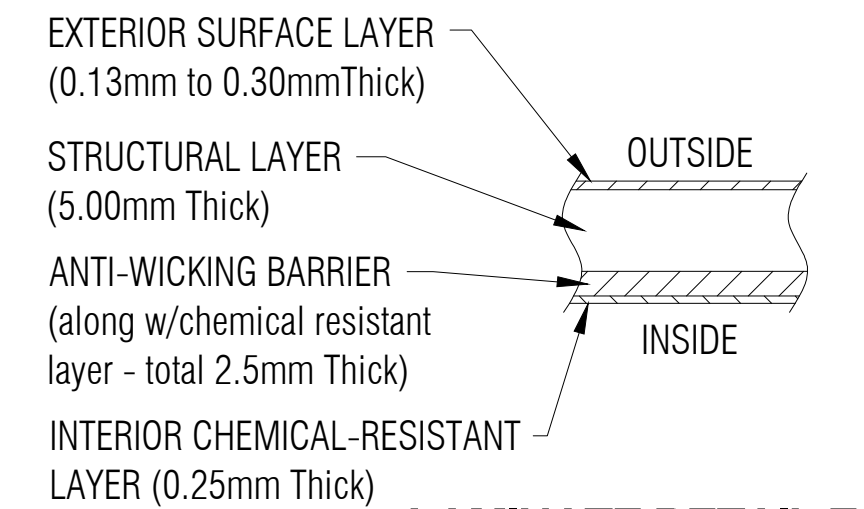

LAMINATE DETAIL E
NTS

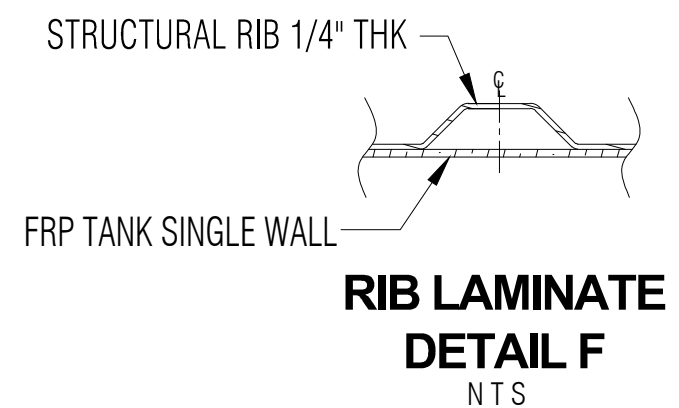

RIB LAMINATE
DETAIL F
NTS

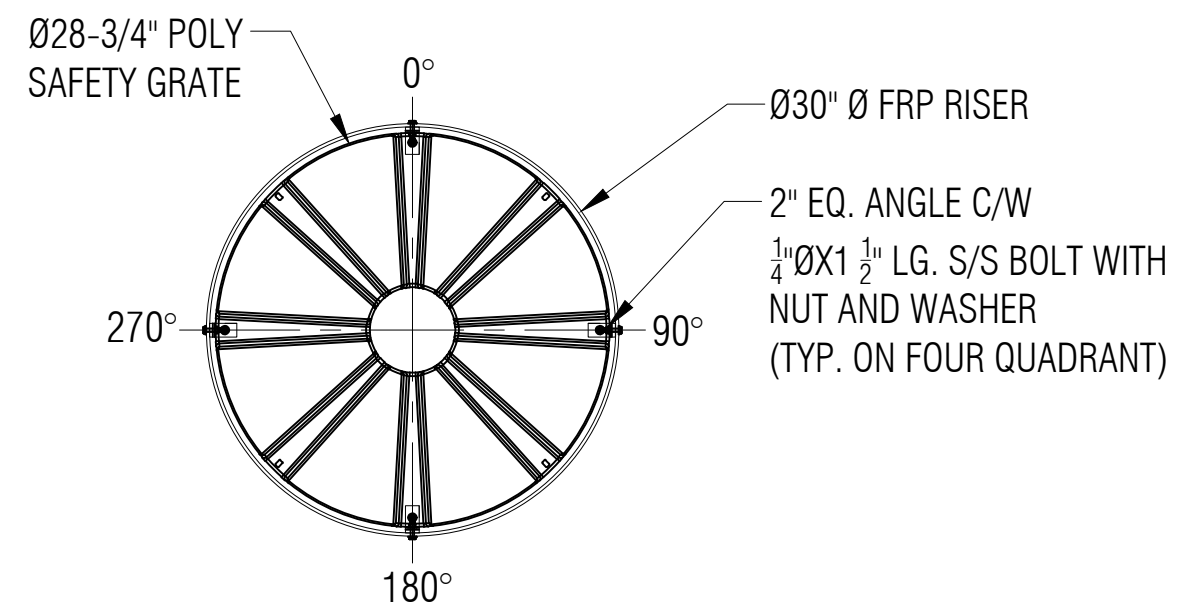

SAFETY GRATE
DETAIL G
SCALE: 1:15

- GENERAL NOTES:
- CSA B66 CERTIFIED FRP SEWAGE HOLDING TANK.
 - RATED FOR 7' OF BURIAL DEPTH AND NO TRAFFIC LOADING.
 - ALL DRILLED HOLES FLANGES TO BE COATED WITH RESIN.
 - SAFETY GRATE CAN WITHSTAND 91 KG. OF DEAD LOAD.
 - DIMENSIONS SHOWN IN FEET INCHES FORMAT OTHERWISE NOTED.
 - 1/2" FABRICATION TOLERANCE. DOES NOT APPLY TO LAMINATE THICKNESS.

ITEM#	QTY	PART LIST	DESCRIPTION	SHELL THICKNESS:	0.300"	DRAWN:	ATF
1	1	30" CAP LID W/ 8"D POLY SCREW OUT INSERT	FPR LID	DISH HEAD THICKNESS:	0.300"	CHECKED:	
2	1	30"Ø MANWAY COLLAR	30"Ø FRP MANWAY	RIBS THICKNESS:	0.25" WITH 1 WR	DATE:	DEC 3, 2024
3	1	4" PVC STUB PIPE WITH TEEWYE/FERNCO	INLET	RIB SPACING:	16-1/2" CL TO CL	DESIGNED:	
4	1	MID STEEL	LIFT LUG	WEIGHT:	249KG (550LBS)	APPROVED:	MPS
5	1	POLYETHYLENE SAFETY GRATE C/W HARDWARE	SAFETY GRATE	LENGTH:	3,048MM (10'-0")	MFG:	DS
6				WORKING CAPACITY:	4,434 L (975 IG/1,170 USG)	QA:	GA
7				OVERALL CAPACITY:	4,546 L (1,000 IG/1,200 USG)	SALES:	TA



CLIENT: FRP/MOCOAT FIBERGLASS LTD.			
TITLE: H1000 FRP SEWAGE HOLDING TANK			
FRP/MOCOAT FIBERGLASS LTD.			
SIZE: C	DRAWING NUMBER: H1000		REVISION: 0
SCALE: 1:20	WEIGHT:		SHEET: 1/1
	BURIAL DEPTH:	RATED 7'-0"	



H1000 FRP SEWAGE HOLDING TANK

