




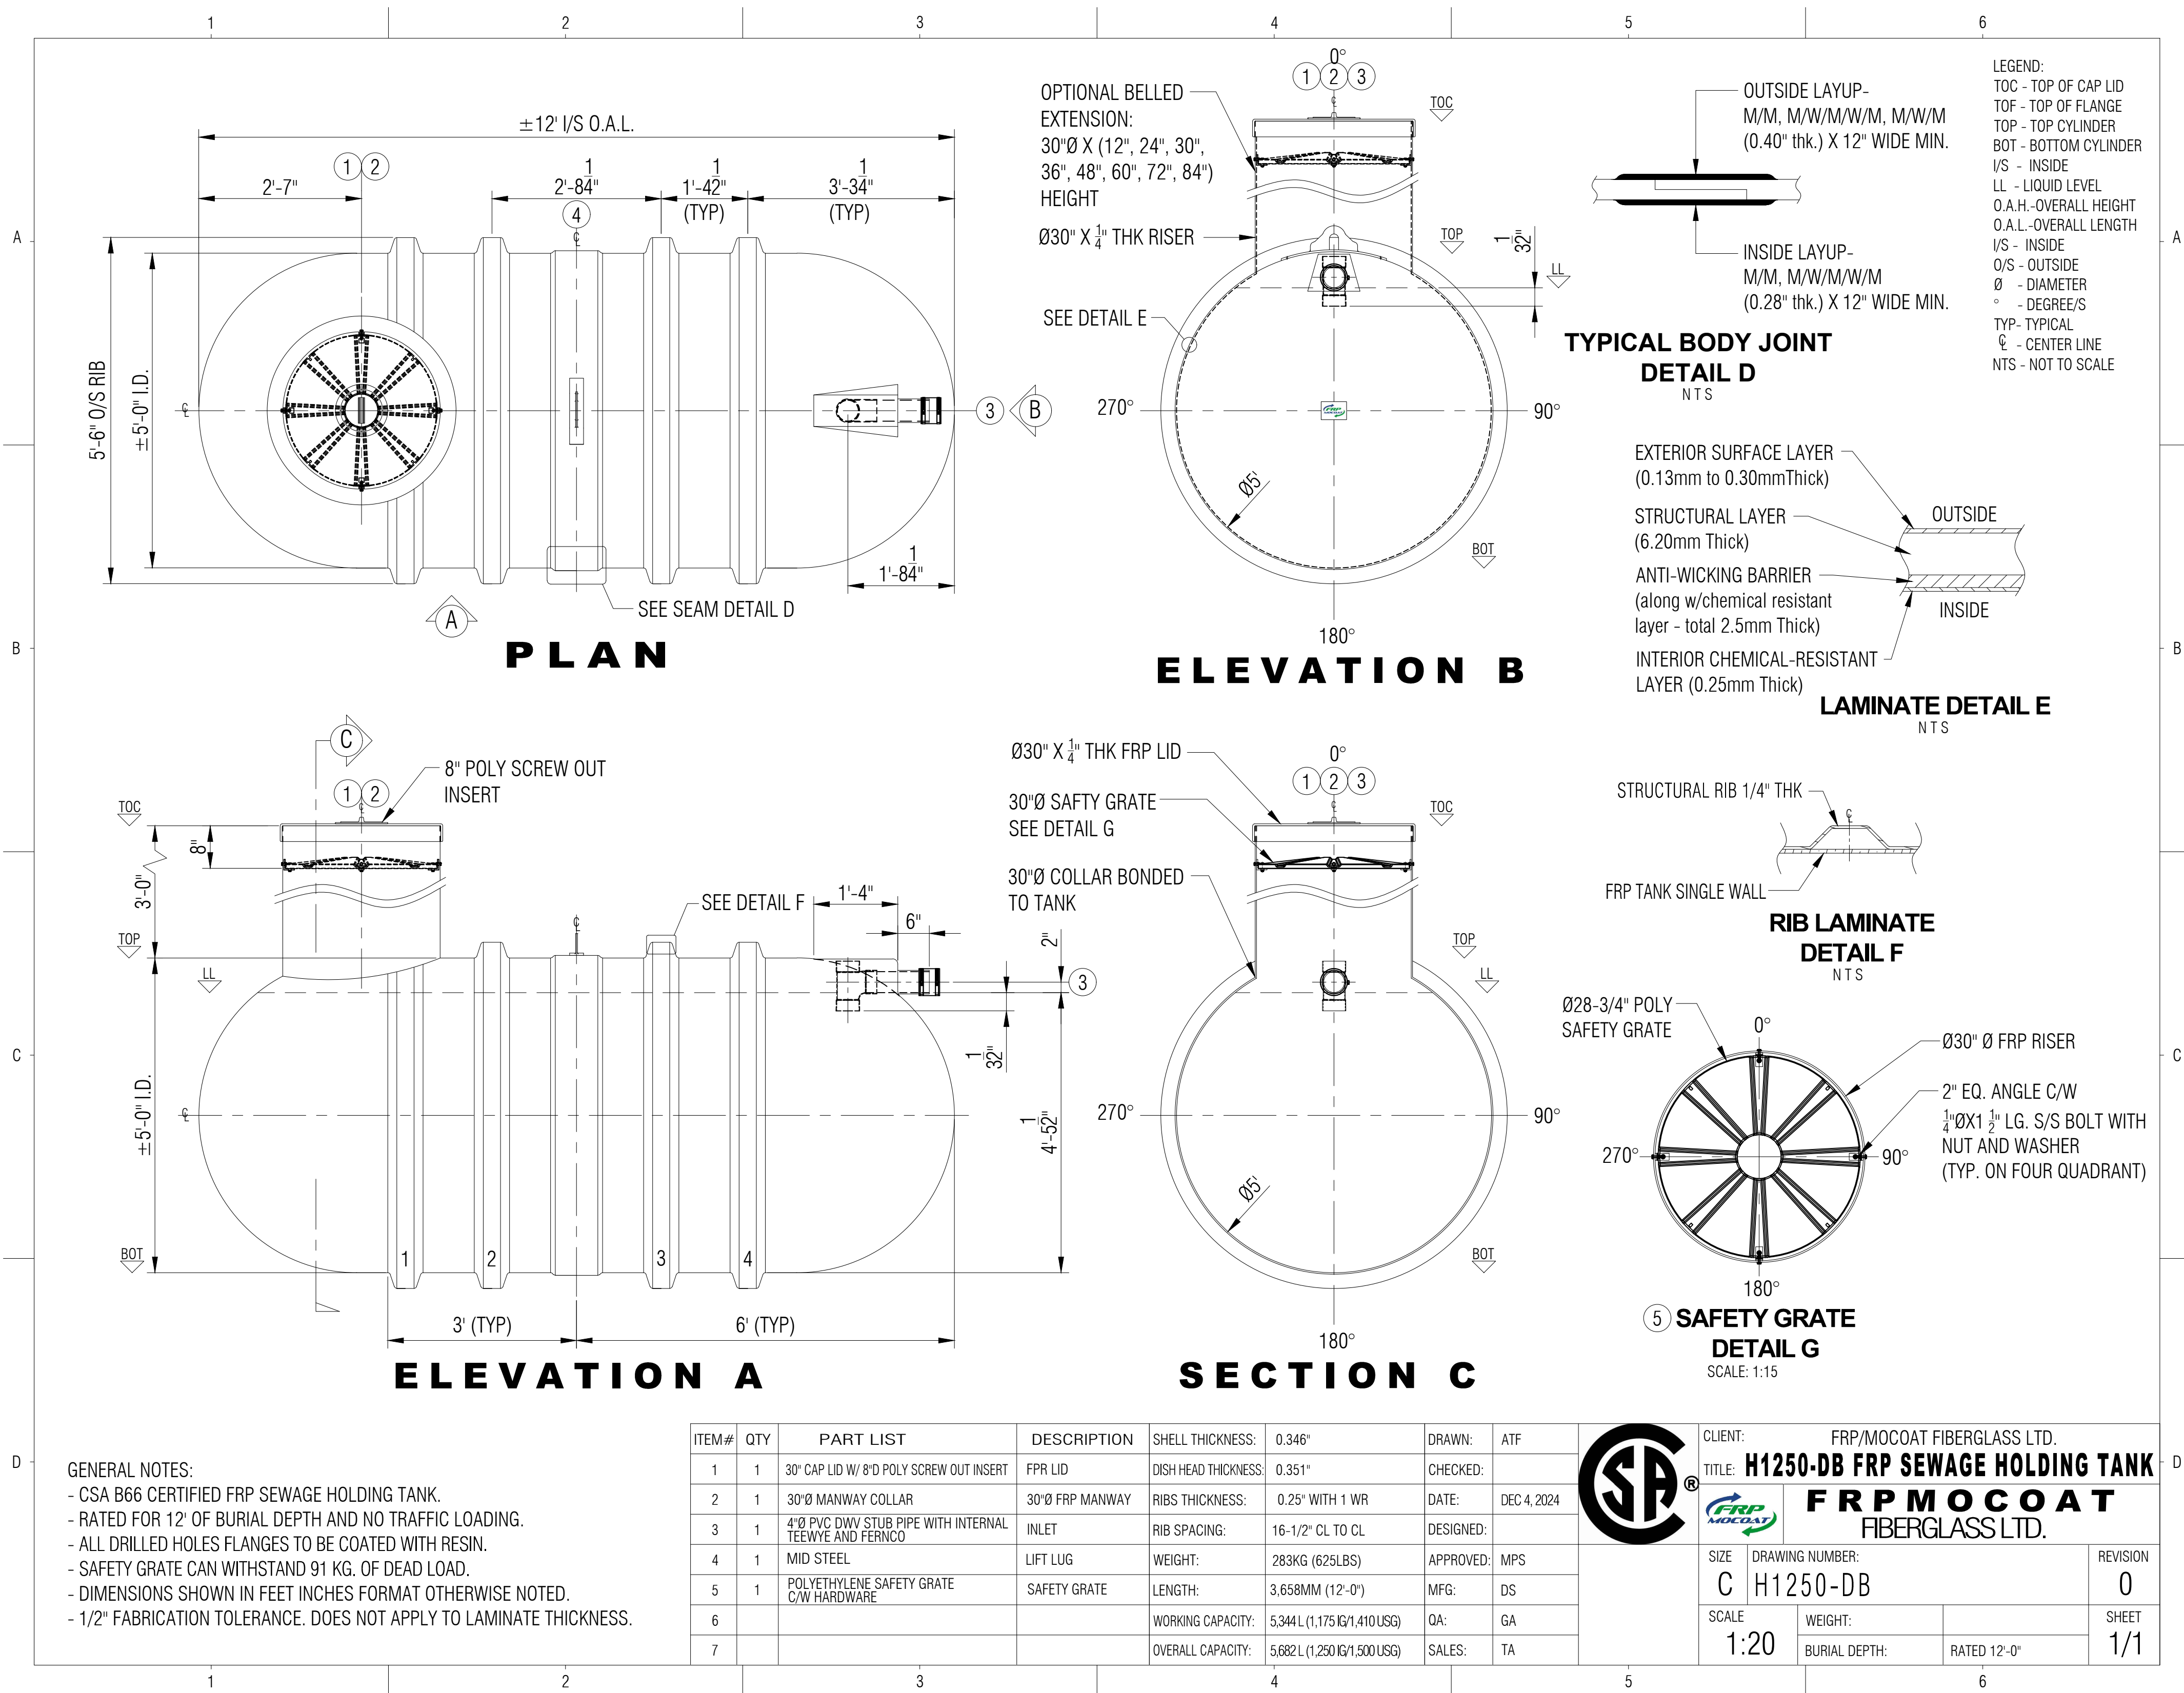

# H1250-DB FRP SEWAGE HOLDING TANK

