



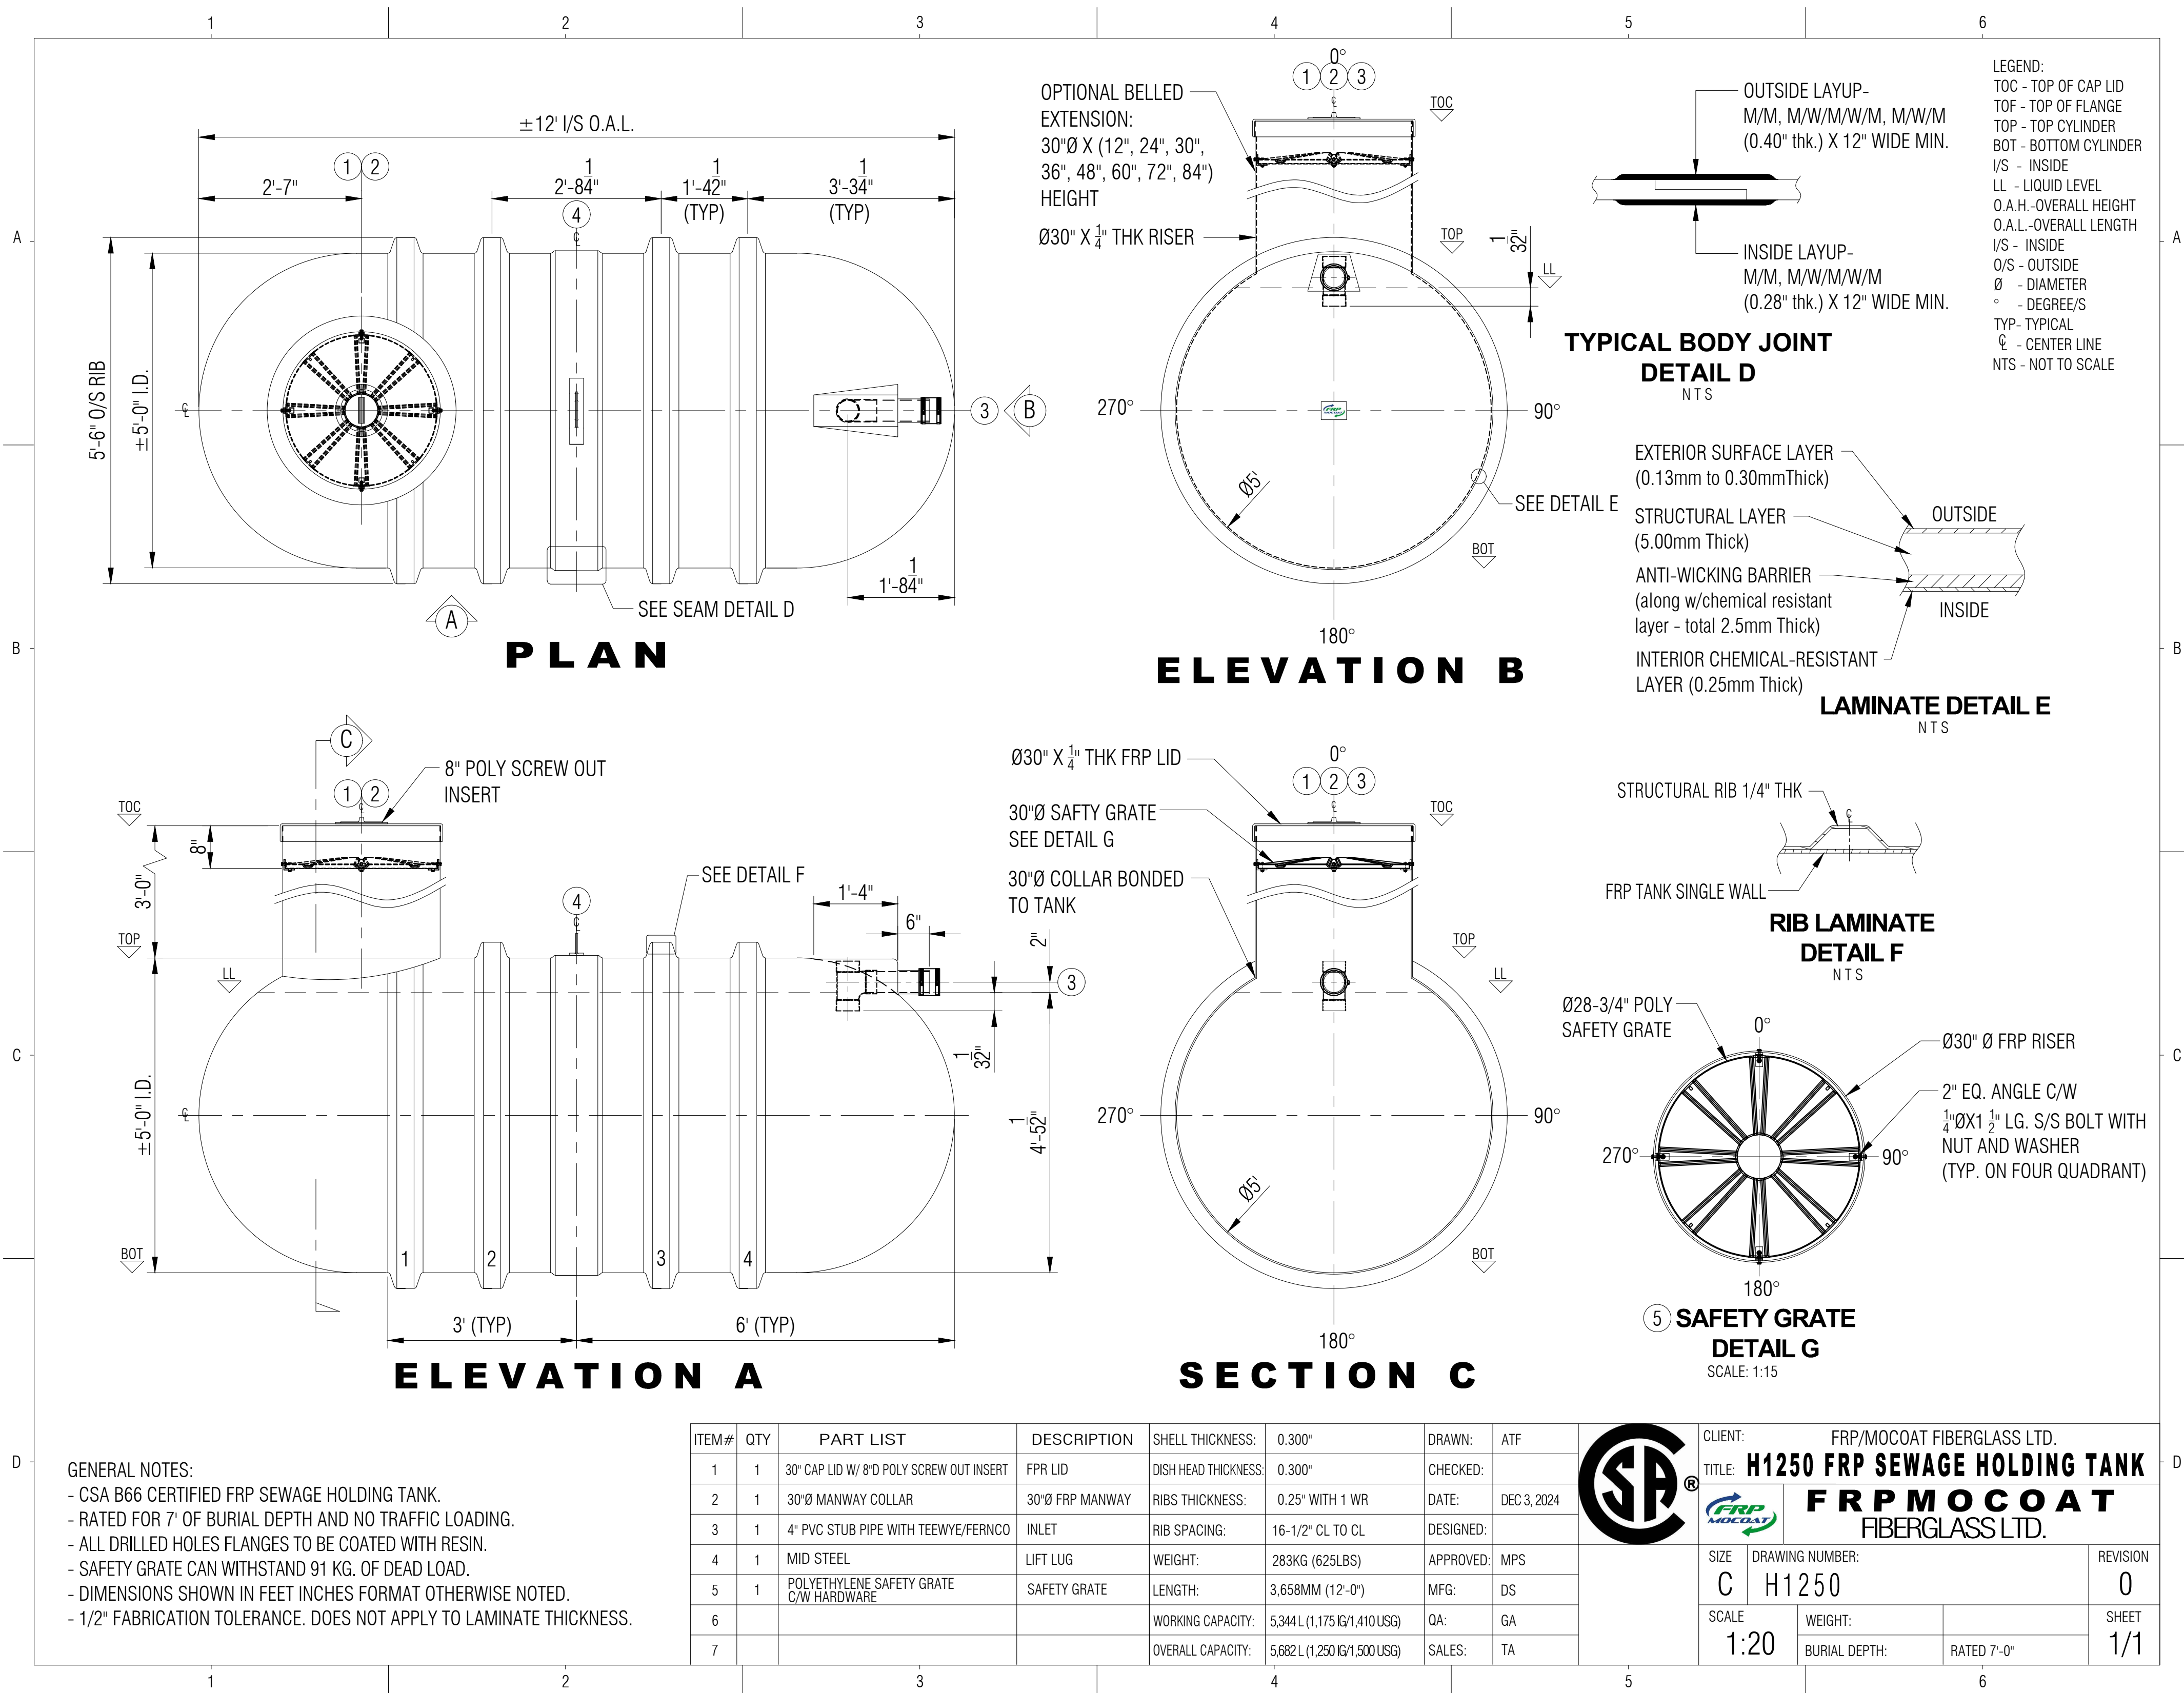

GENERAL NOTES:

- CSA B66 CERTIFIED FRP SEWAGE HOLDING TANK.
- RATED FOR 7' OF BURIAL DEPTH AND NO TRAFFIC LOADING.
- ALL DRILLED HOLES FLANGES TO BE COATED WITH RESIN.
- SAFETY GRATE CAN WITHSTAND 91 KG. OF DEAD LOAD.
- DIMENSIONS SHOWN IN FEET INCHES FORMAT OTHERWISE NOTED.
- 1/2" FABRICATION TOLERANCE. DOES NOT APPLY TO LAMINATE THICKNESS.

| ITEM# | QTY | PART LIST                                | DESCRIPTION     | SHELL THICKNESS:     | 0.300"                       | DRAWN:    | ATF         |
|-------|-----|------------------------------------------|-----------------|----------------------|------------------------------|-----------|-------------|
| 1     | 1   | 30" CAP LID W/ 8"D POLY SCREW OUT INSERT | FPR LID         | DISH HEAD THICKNESS: | 0.300"                       | CHECKED:  |             |
| 2     | 1   | 30"Ø MANWAY COLLAR                       | 30"Ø FRP MANWAY | RIBS THICKNESS:      | 0.25" WITH 1 WR              | DATE:     | DEC 3, 2024 |
| 3     | 1   | 4" PVC STUB PIPE WITH TEEWYE/FERNCO      | INLET           | RIB SPACING:         | 16-1/2" CL TO CL             | DESIGNED: |             |
| 4     | 1   | MID STEEL                                | LIFT LUG        | WEIGHT:              | 283KG (625LBS)               | APPROVED: | MPS         |
| 5     | 1   | POLYETHYLENE SAFETY GRATE C/W HARDWARE   | SAFETY GRATE    | LENGTH:              | 3,658MM (12'-0")             | MFG:      | DS          |
| 6     |     |                                          |                 | WORKING CAPACITY:    | 5,344 L (1,175 IG/1,410 USG) | QA:       | GA          |
| 7     |     |                                          |                 | OVERALL CAPACITY:    | 5,682 L (1,250 IG/1,500 USG) | SALES:    | TA          |

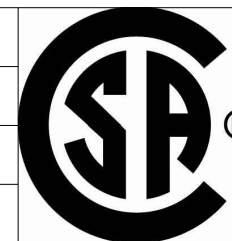

|                                             |                              |             |                    |
|---------------------------------------------|------------------------------|-------------|--------------------|
| CLIENT: FRP/MOCOAT FIBERGLASS LTD.          |                              |             |                    |
| TITLE: <b>H1250 FRP SEWAGE HOLDING TANK</b> |                              |             |                    |
| <b>FRP/MOCOAT</b><br>FIBERGLASS LTD.        |                              |             |                    |
| SIZE: <b>C</b>                              | DRAWING NUMBER: <b>H1250</b> |             | REVISION: <b>0</b> |
| SCALE: <b>1:20</b>                          | WEIGHT:                      |             | SHEET: <b>1/1</b>  |
|                                             | BURIAL DEPTH:                | RATED 7'-0" |                    |



# H1250 FRP SEWAGE HOLDING TANK

