


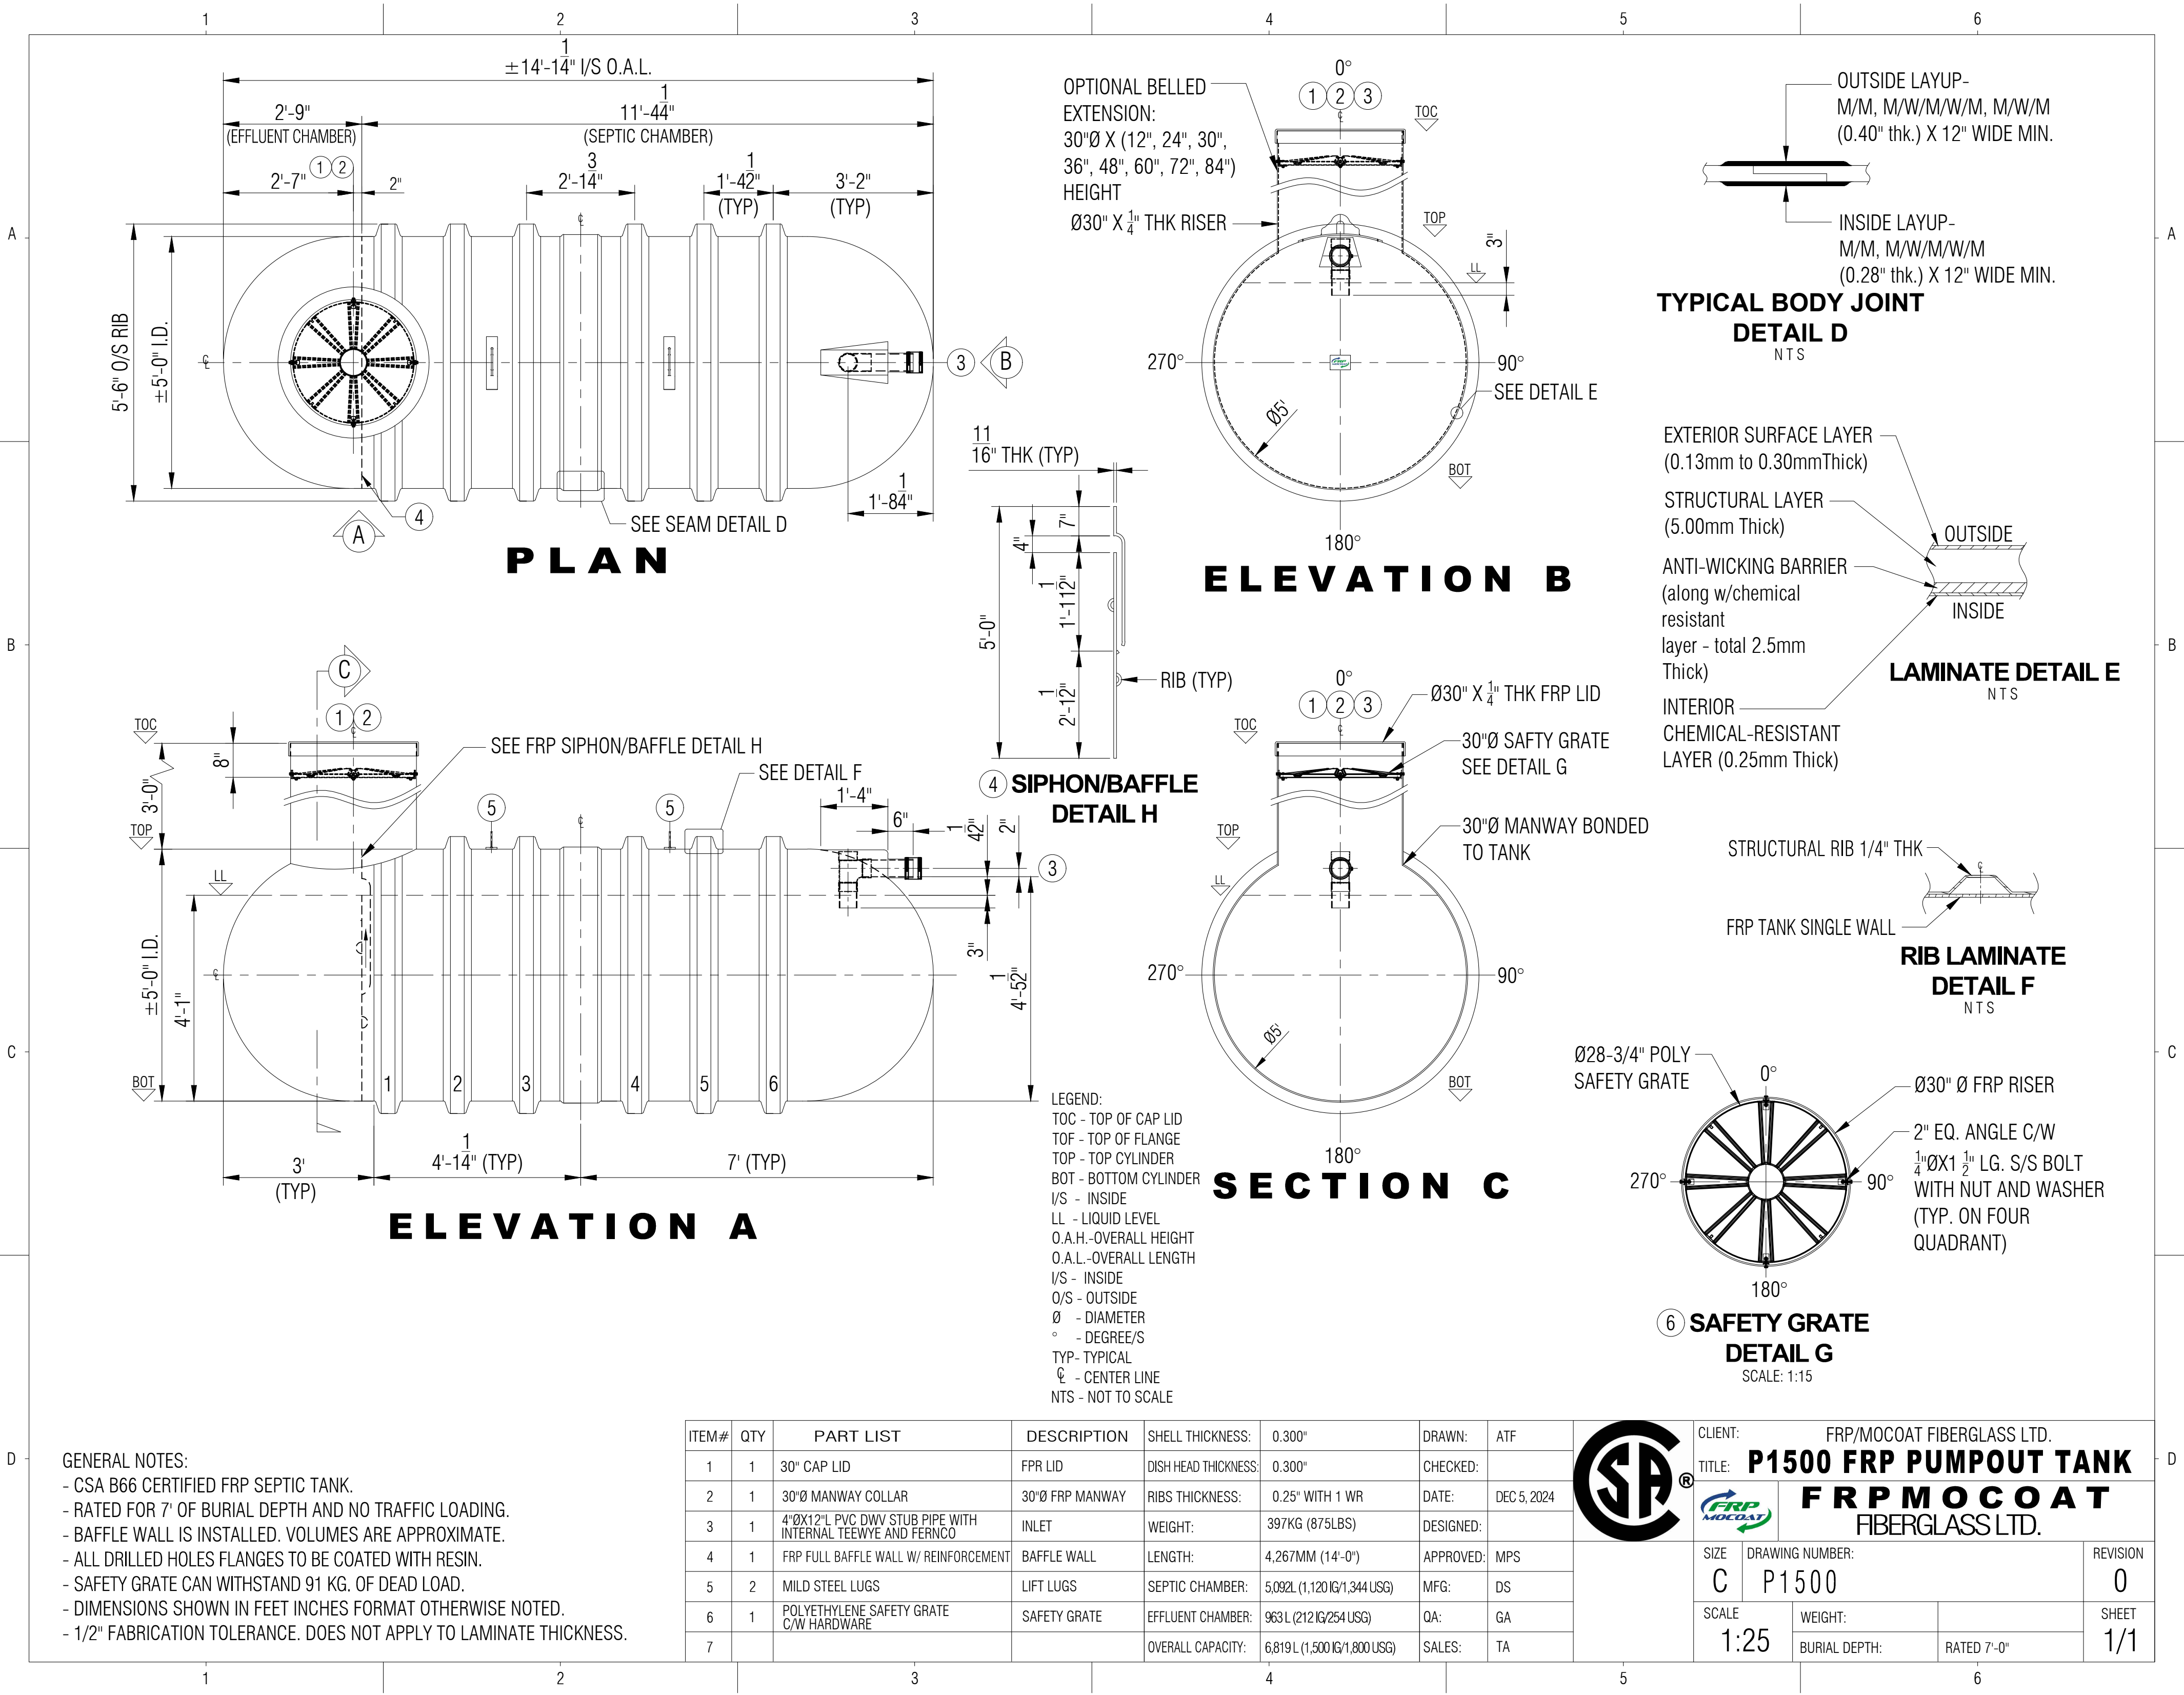



P1500 FRP PUMPOUT TANK

