



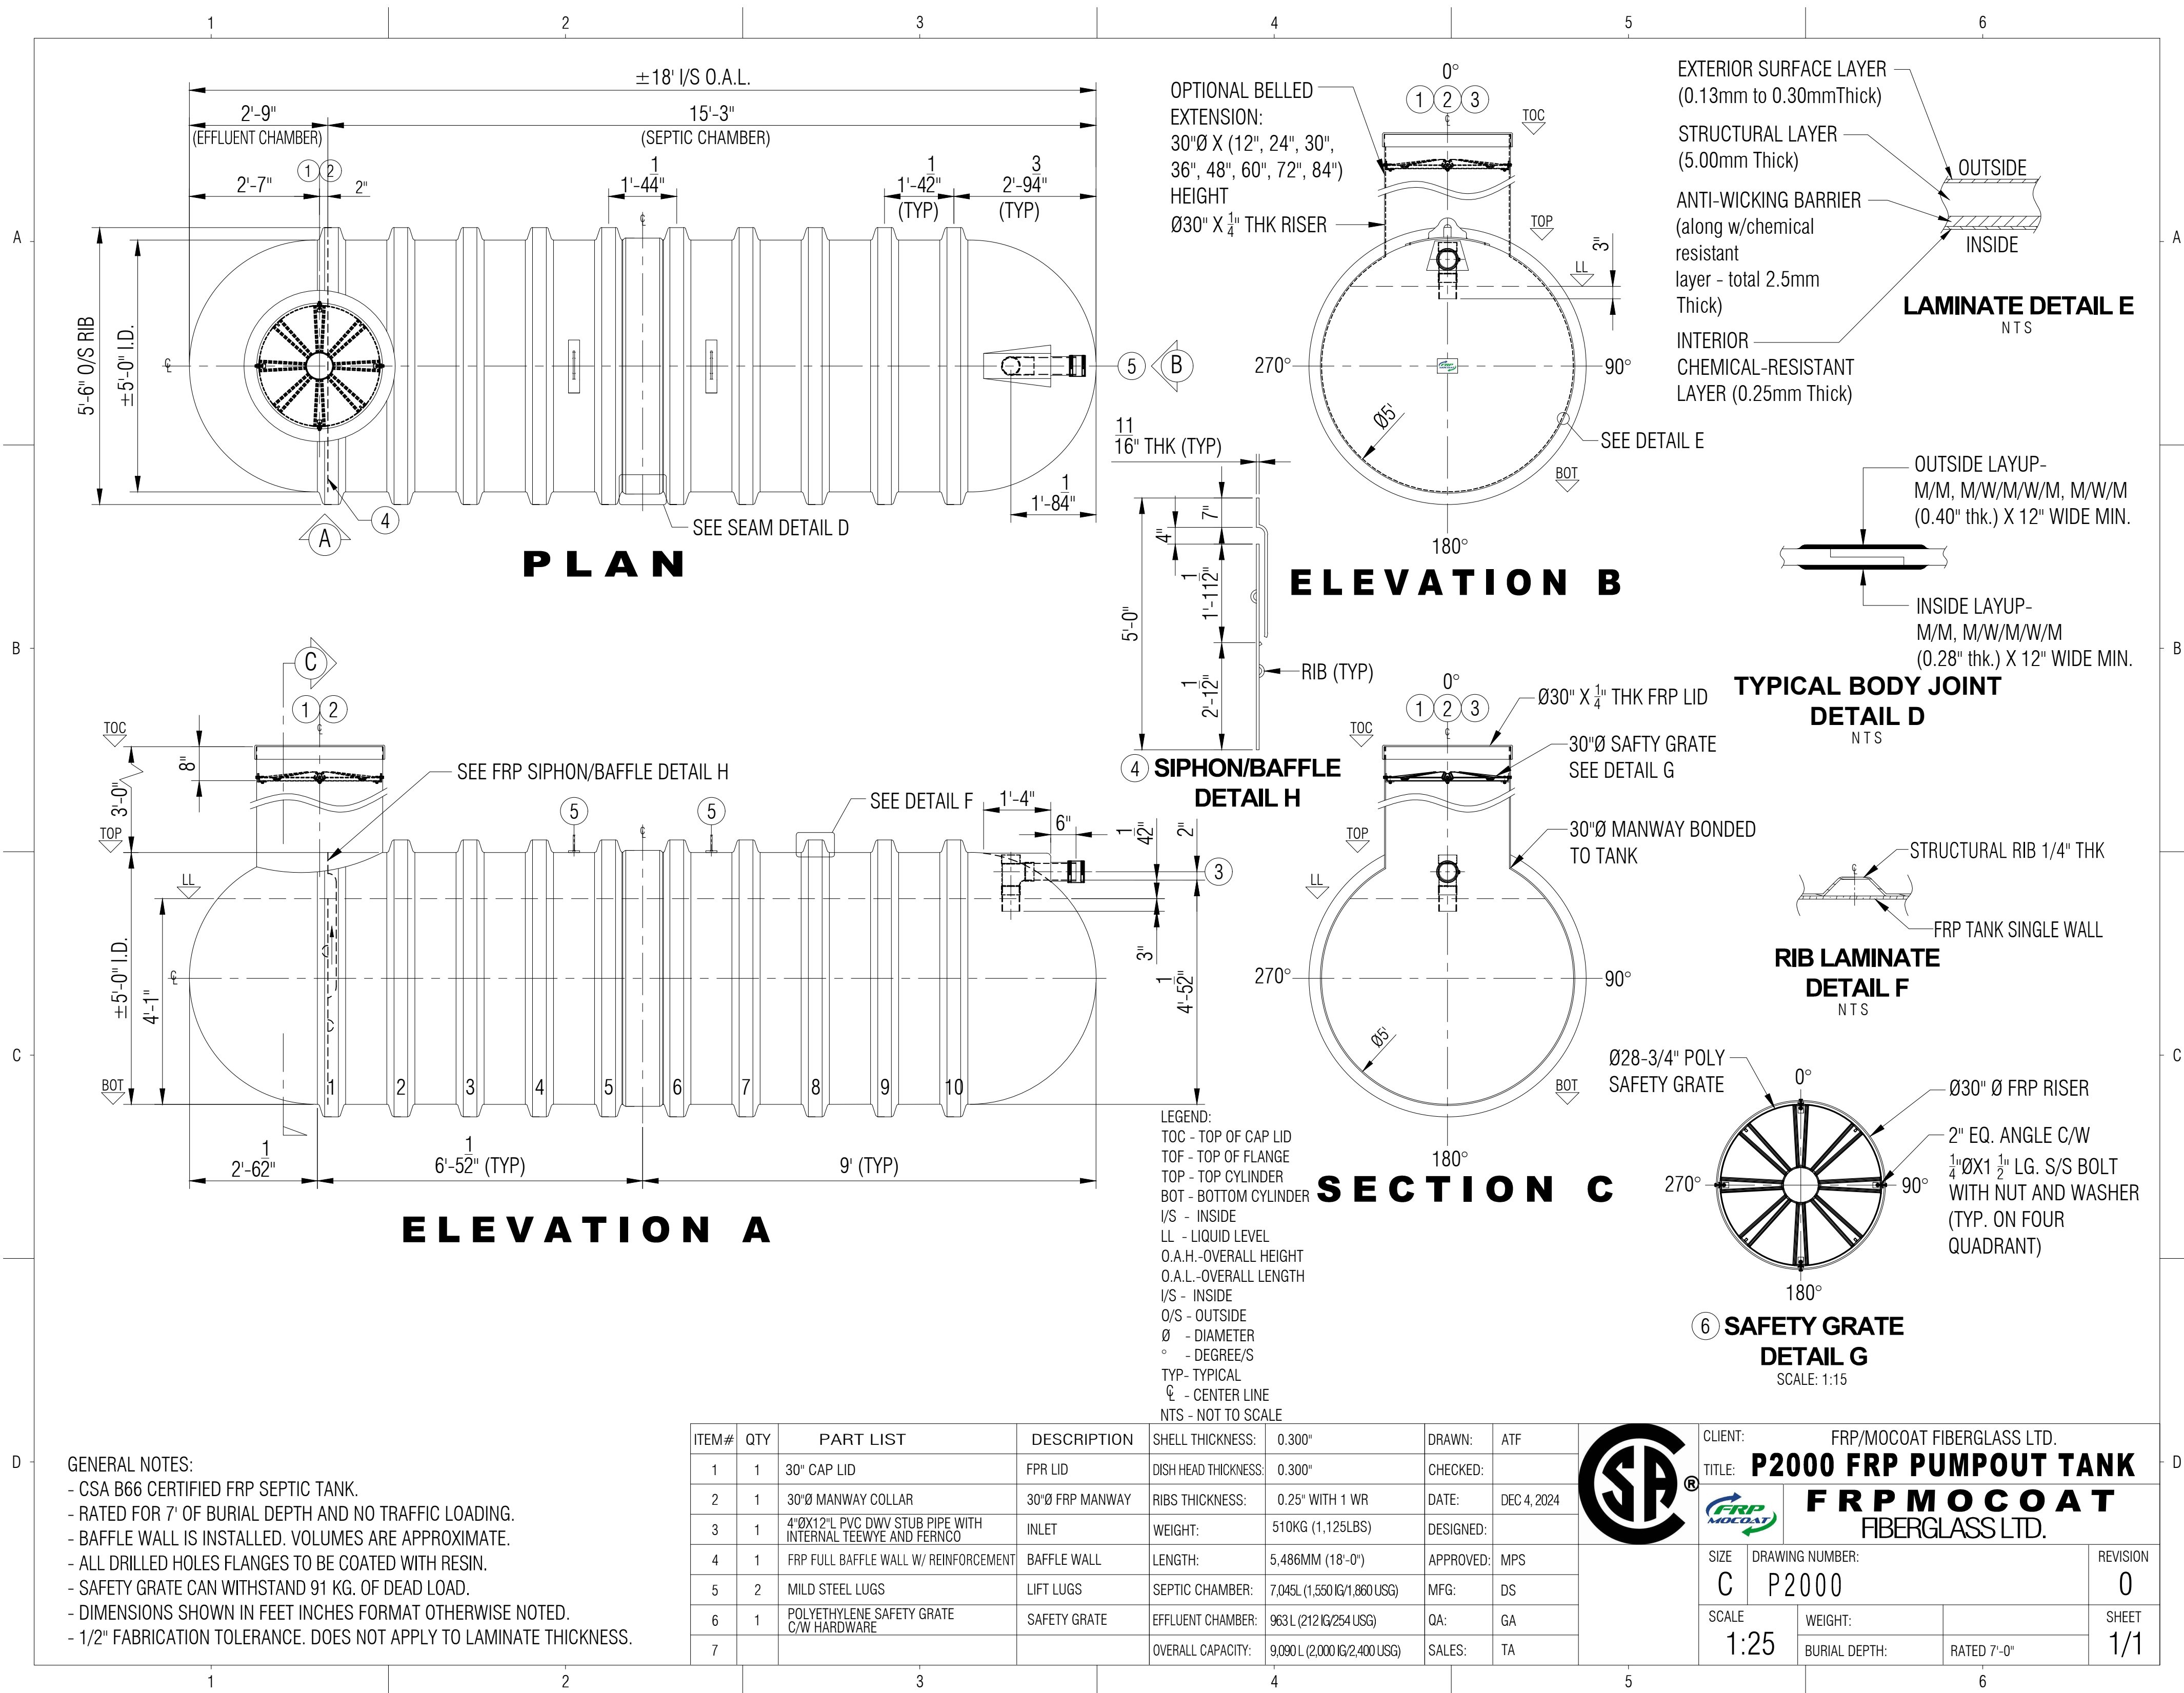

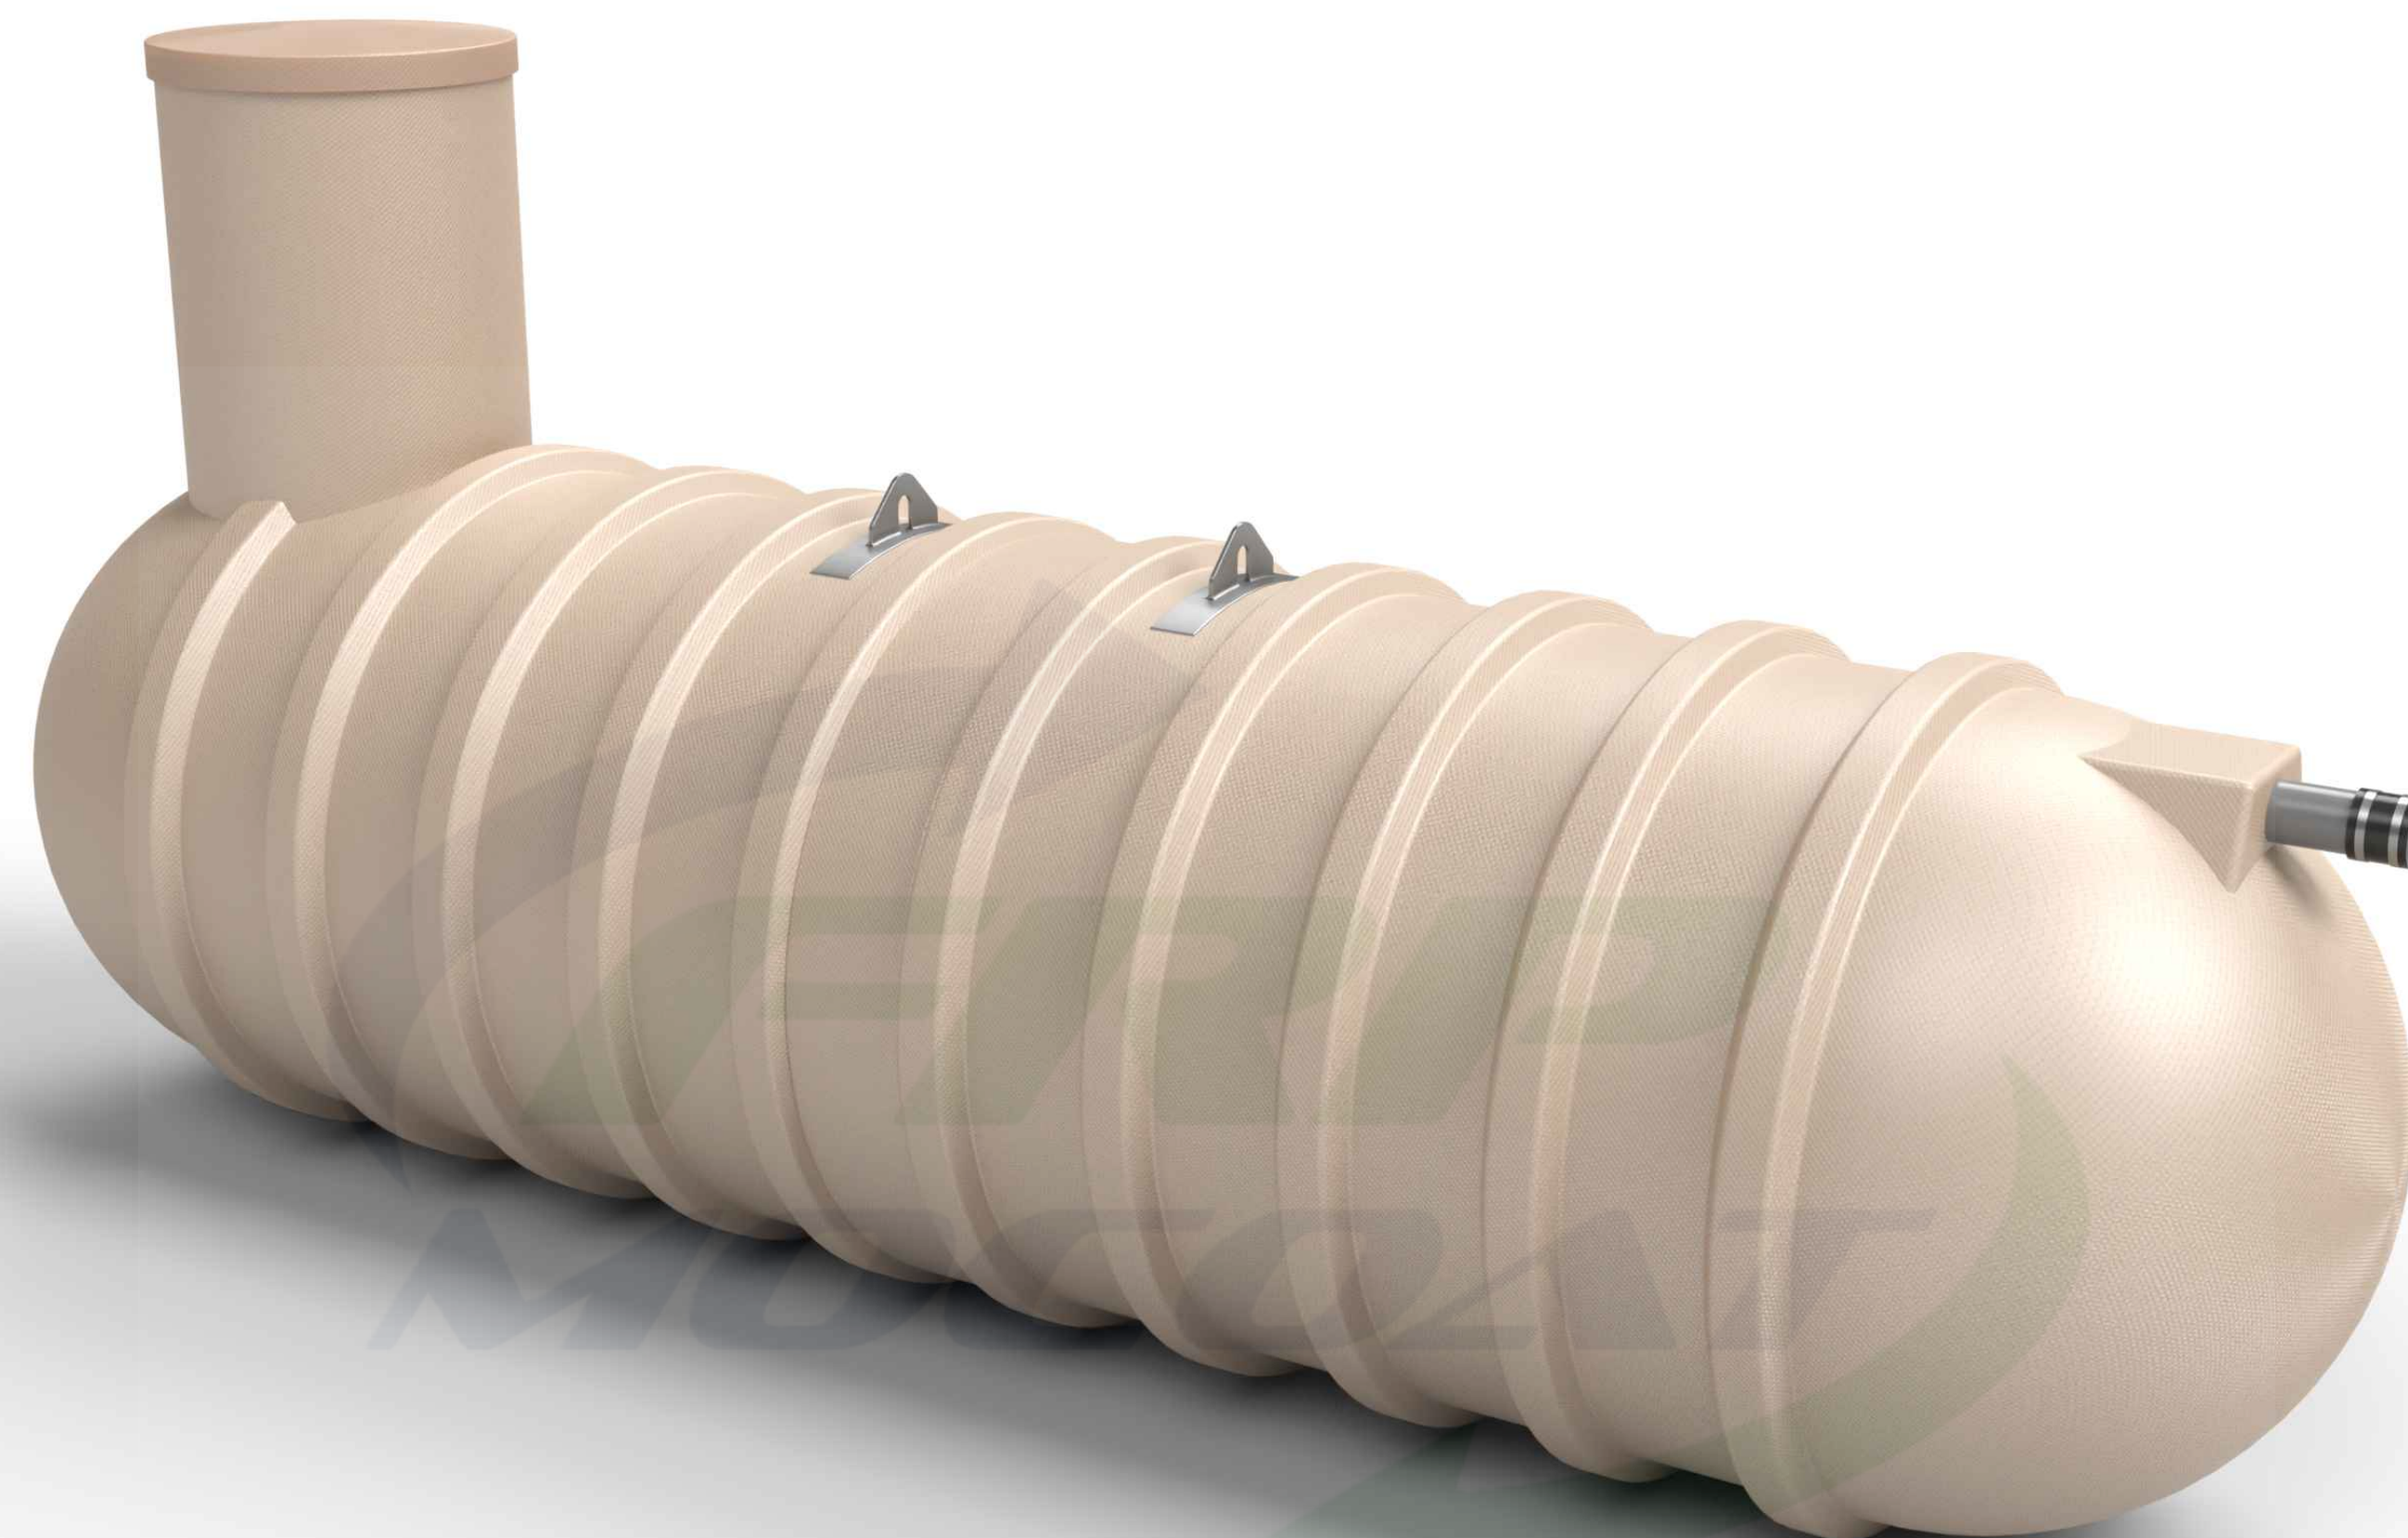

P2000 FRP PUMPOUT TANK

