


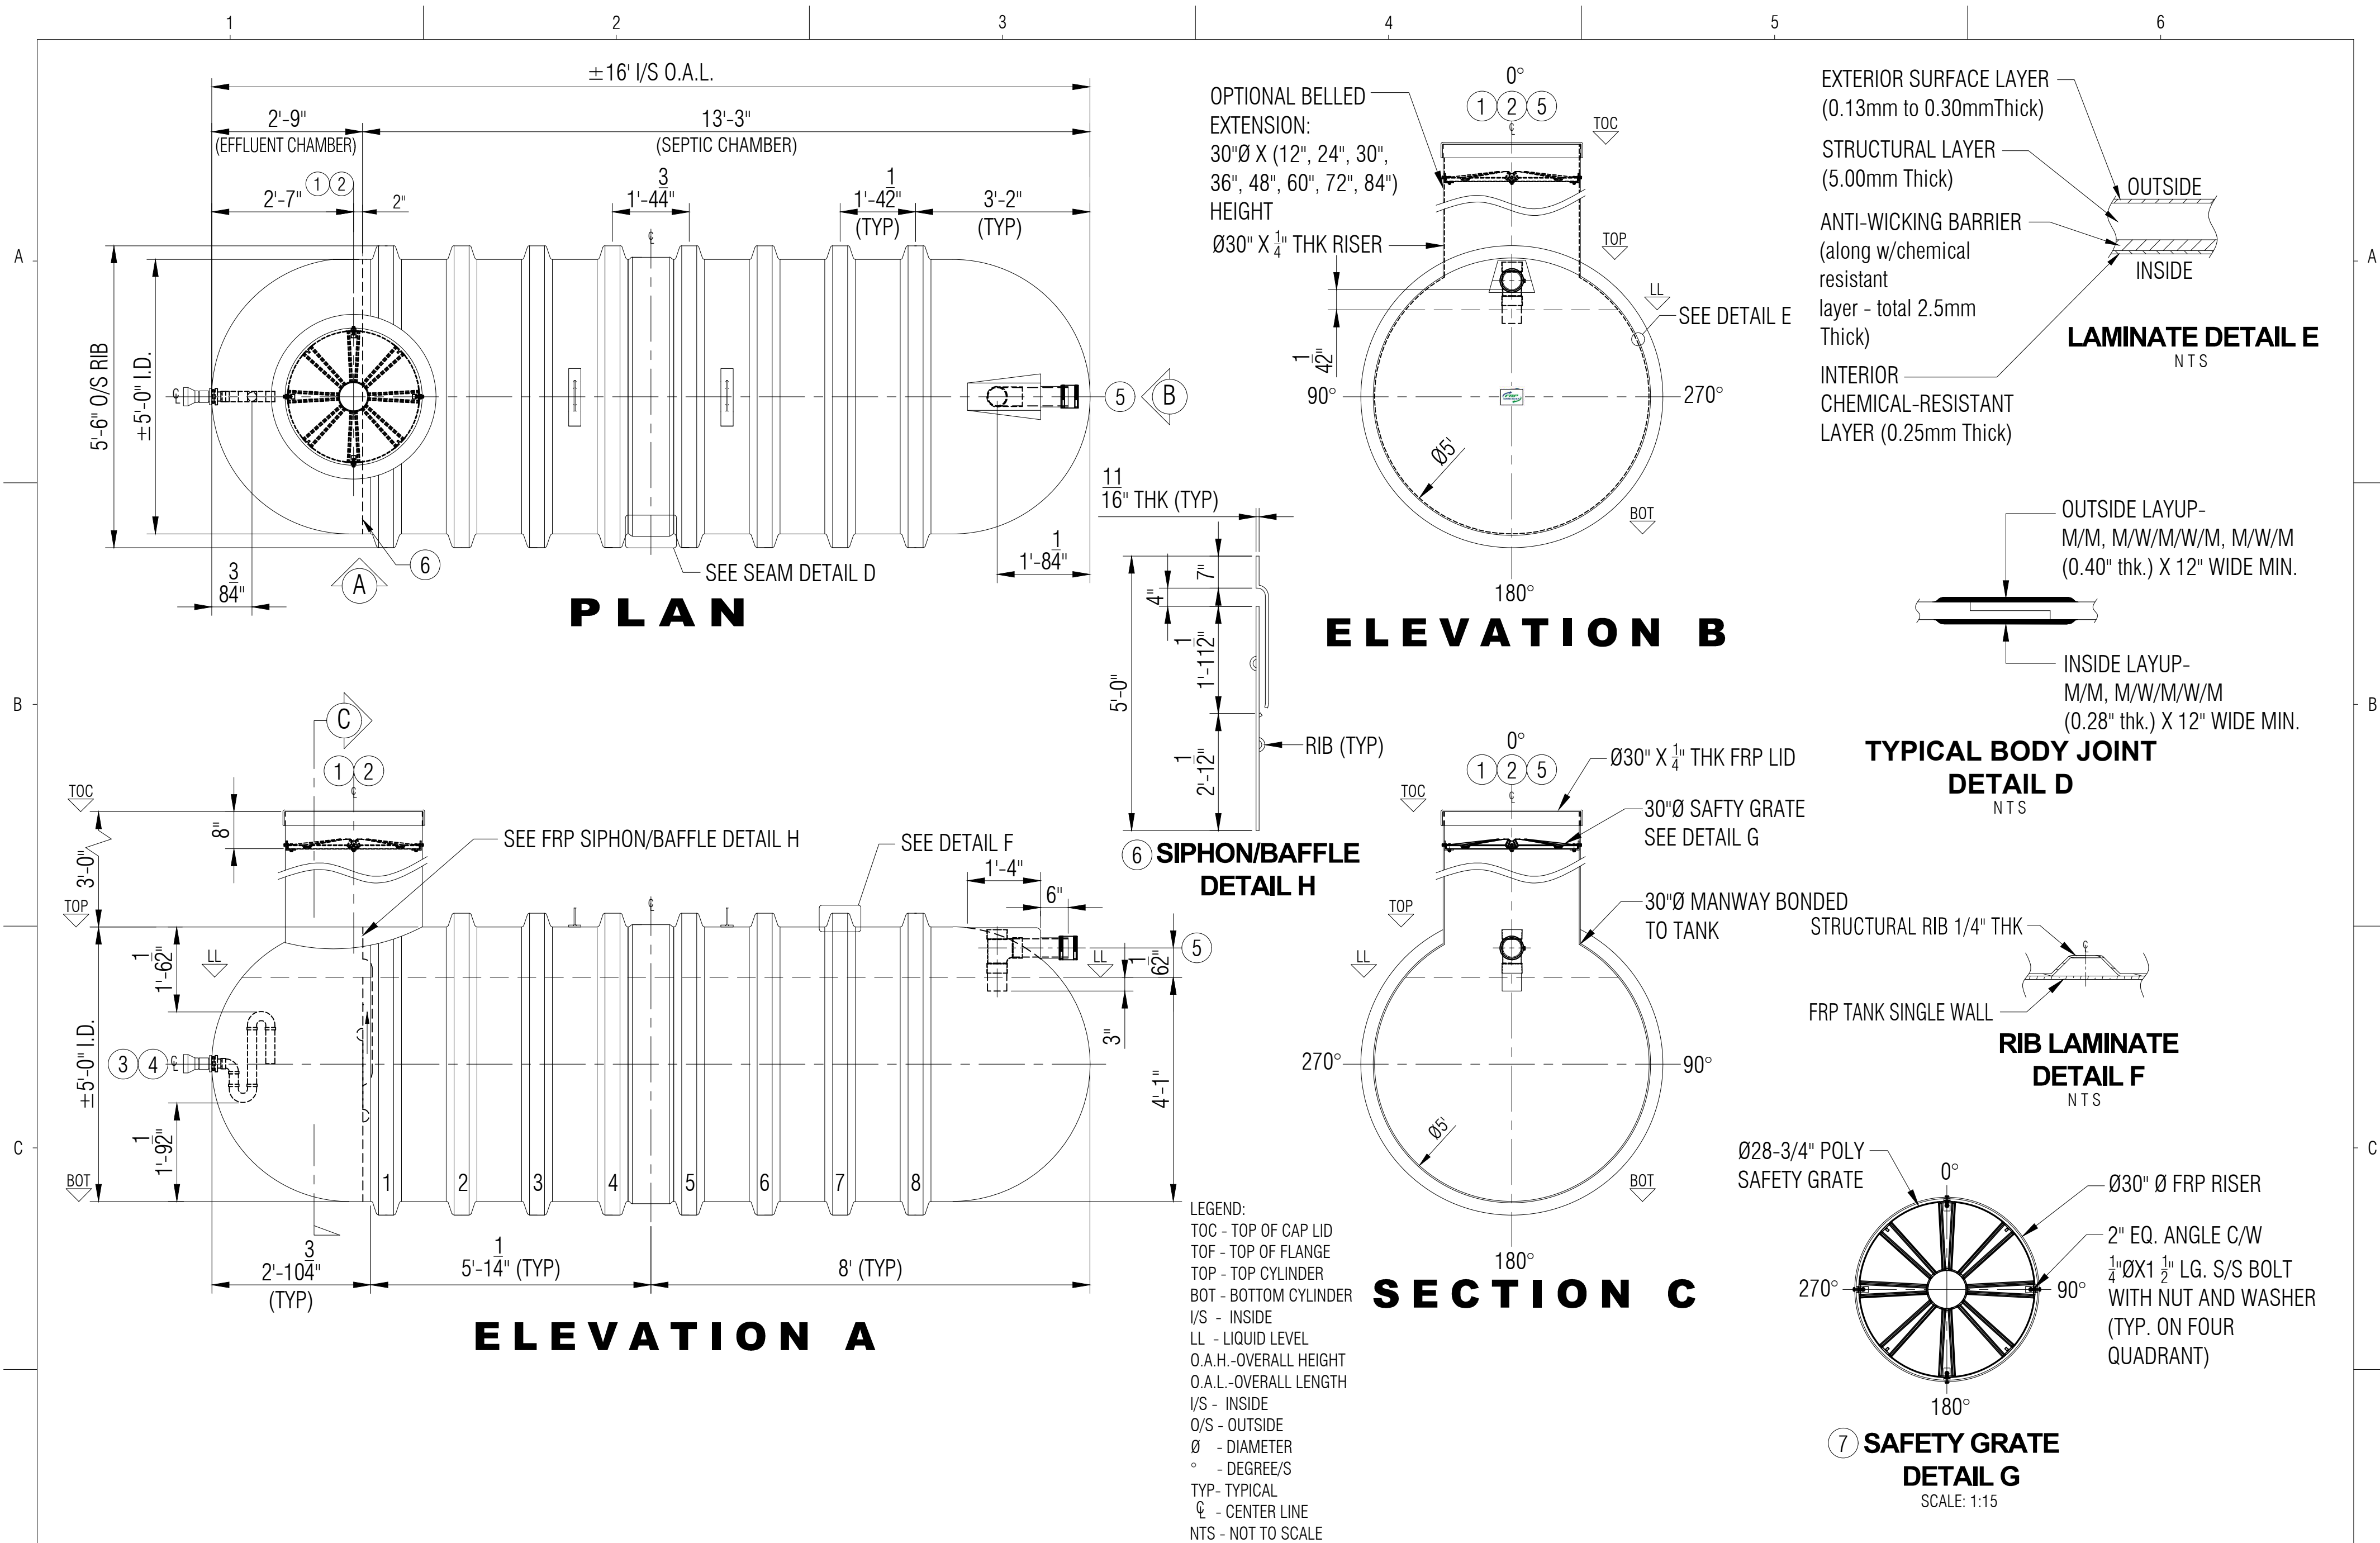


GENERAL NOTES:  
- CSA B66 CERTIFIED FRP SEPTIC TANK.  
- RATED FOR 7' OF BURIAL DEPTH AND NO TRAFFIC LOADING.  
- BAFFLE WALL IS INSTALLED. VOLUMES ARE APPROXIMATE.  
- ALL DRILLED HOLES FLANGES TO BE COATED WITH RESIN.  
- SAFETY GRATE CAN WITHSTAND 91 KG. OF DEAD LOAD.  
- DIMENSIONS SHOWN IN FEET INCHES FORMAT OTHERWISE NOTED.  
- 1/2" FABRICATION TOLERANCE. DOES NOT APPLY TO LAMINATE THICKNESS.

| ITEM# | QTY | PART LIST                              | DESCRIPTION     | SHELL THICKNESS:     | 0.300"                      | DRAWN:    | ATF         |
|-------|-----|----------------------------------------|-----------------|----------------------|-----------------------------|-----------|-------------|
| 1     | 1   | 30" CAP LID                            | FPR LID         | DISH HEAD THICKNESS: | 0.300"                      | CHECKED:  |             |
| 2     | 1   | 30"Ø MANWAY COLLAR                     | 30"Ø FRP MANWAY | RIBS THICKNESS:      | 0.25" WITH 1 WR             | DATE:     | DEC 5, 2025 |
| 3     | 1   | 2" PVC-DWV SIPHON                      | SIPHON-O        | WEIGHT:              | 454KG (1,000LBS)            | DESIGNED: |             |
| 4     | 1   | 2" PVC-DWV SIPHON INSIDE ASSEMBLY      | SIPHON-I        | LENGTH:              | 4,877MM (16'-0")            | APPROVED: | MPS         |
| 5     | 1   | 4"ØX12'L DWV PIPE WITH TEEWYE & FERNCO | INLET           | SEPTIC CHAMBER:      | 6,070L (1,335IG/1,602 USG)  | MFG:      | DS          |
| 6     | 1   | FRP FULL BAFFLE WALL W/ REINFORCEMENT  | BAFFLE WALL     | EFFLUENT CHAMBER:    | 963 L (212 IG/254 USG)      | QA:       | GA          |
| 7     | 1   | POLYETHYLENE SAFETY GRATE C/W HARDWARE | SAFETY GRATE    | OVERALL CAPACITY:    | 7,955 L (1,750IG/2,100 USG) | SALES:    | TA          |



|                                      |                                 |             |                      |
|--------------------------------------|---------------------------------|-------------|----------------------|
| CLIENT: FRP/MOCOAT FIBERGLASS LTD.   |                                 |             |                      |
| TITLE: <b>S1750 FRP SIPHON TANK</b>  |                                 |             |                      |
| <b>FRP MOCOAT</b><br>FIBERGLASS LTD. |                                 |             |                      |
| SIZE<br><b>C</b>                     | DRAWING NUMBER:<br><b>S1750</b> |             | REVISION<br><b>0</b> |
| SCALE<br><b>1:25</b>                 | WEIGHT:                         |             | SHEET<br><b>1/1</b>  |
|                                      | BURIAL DEPTH:                   | RATED 7'-0" |                      |



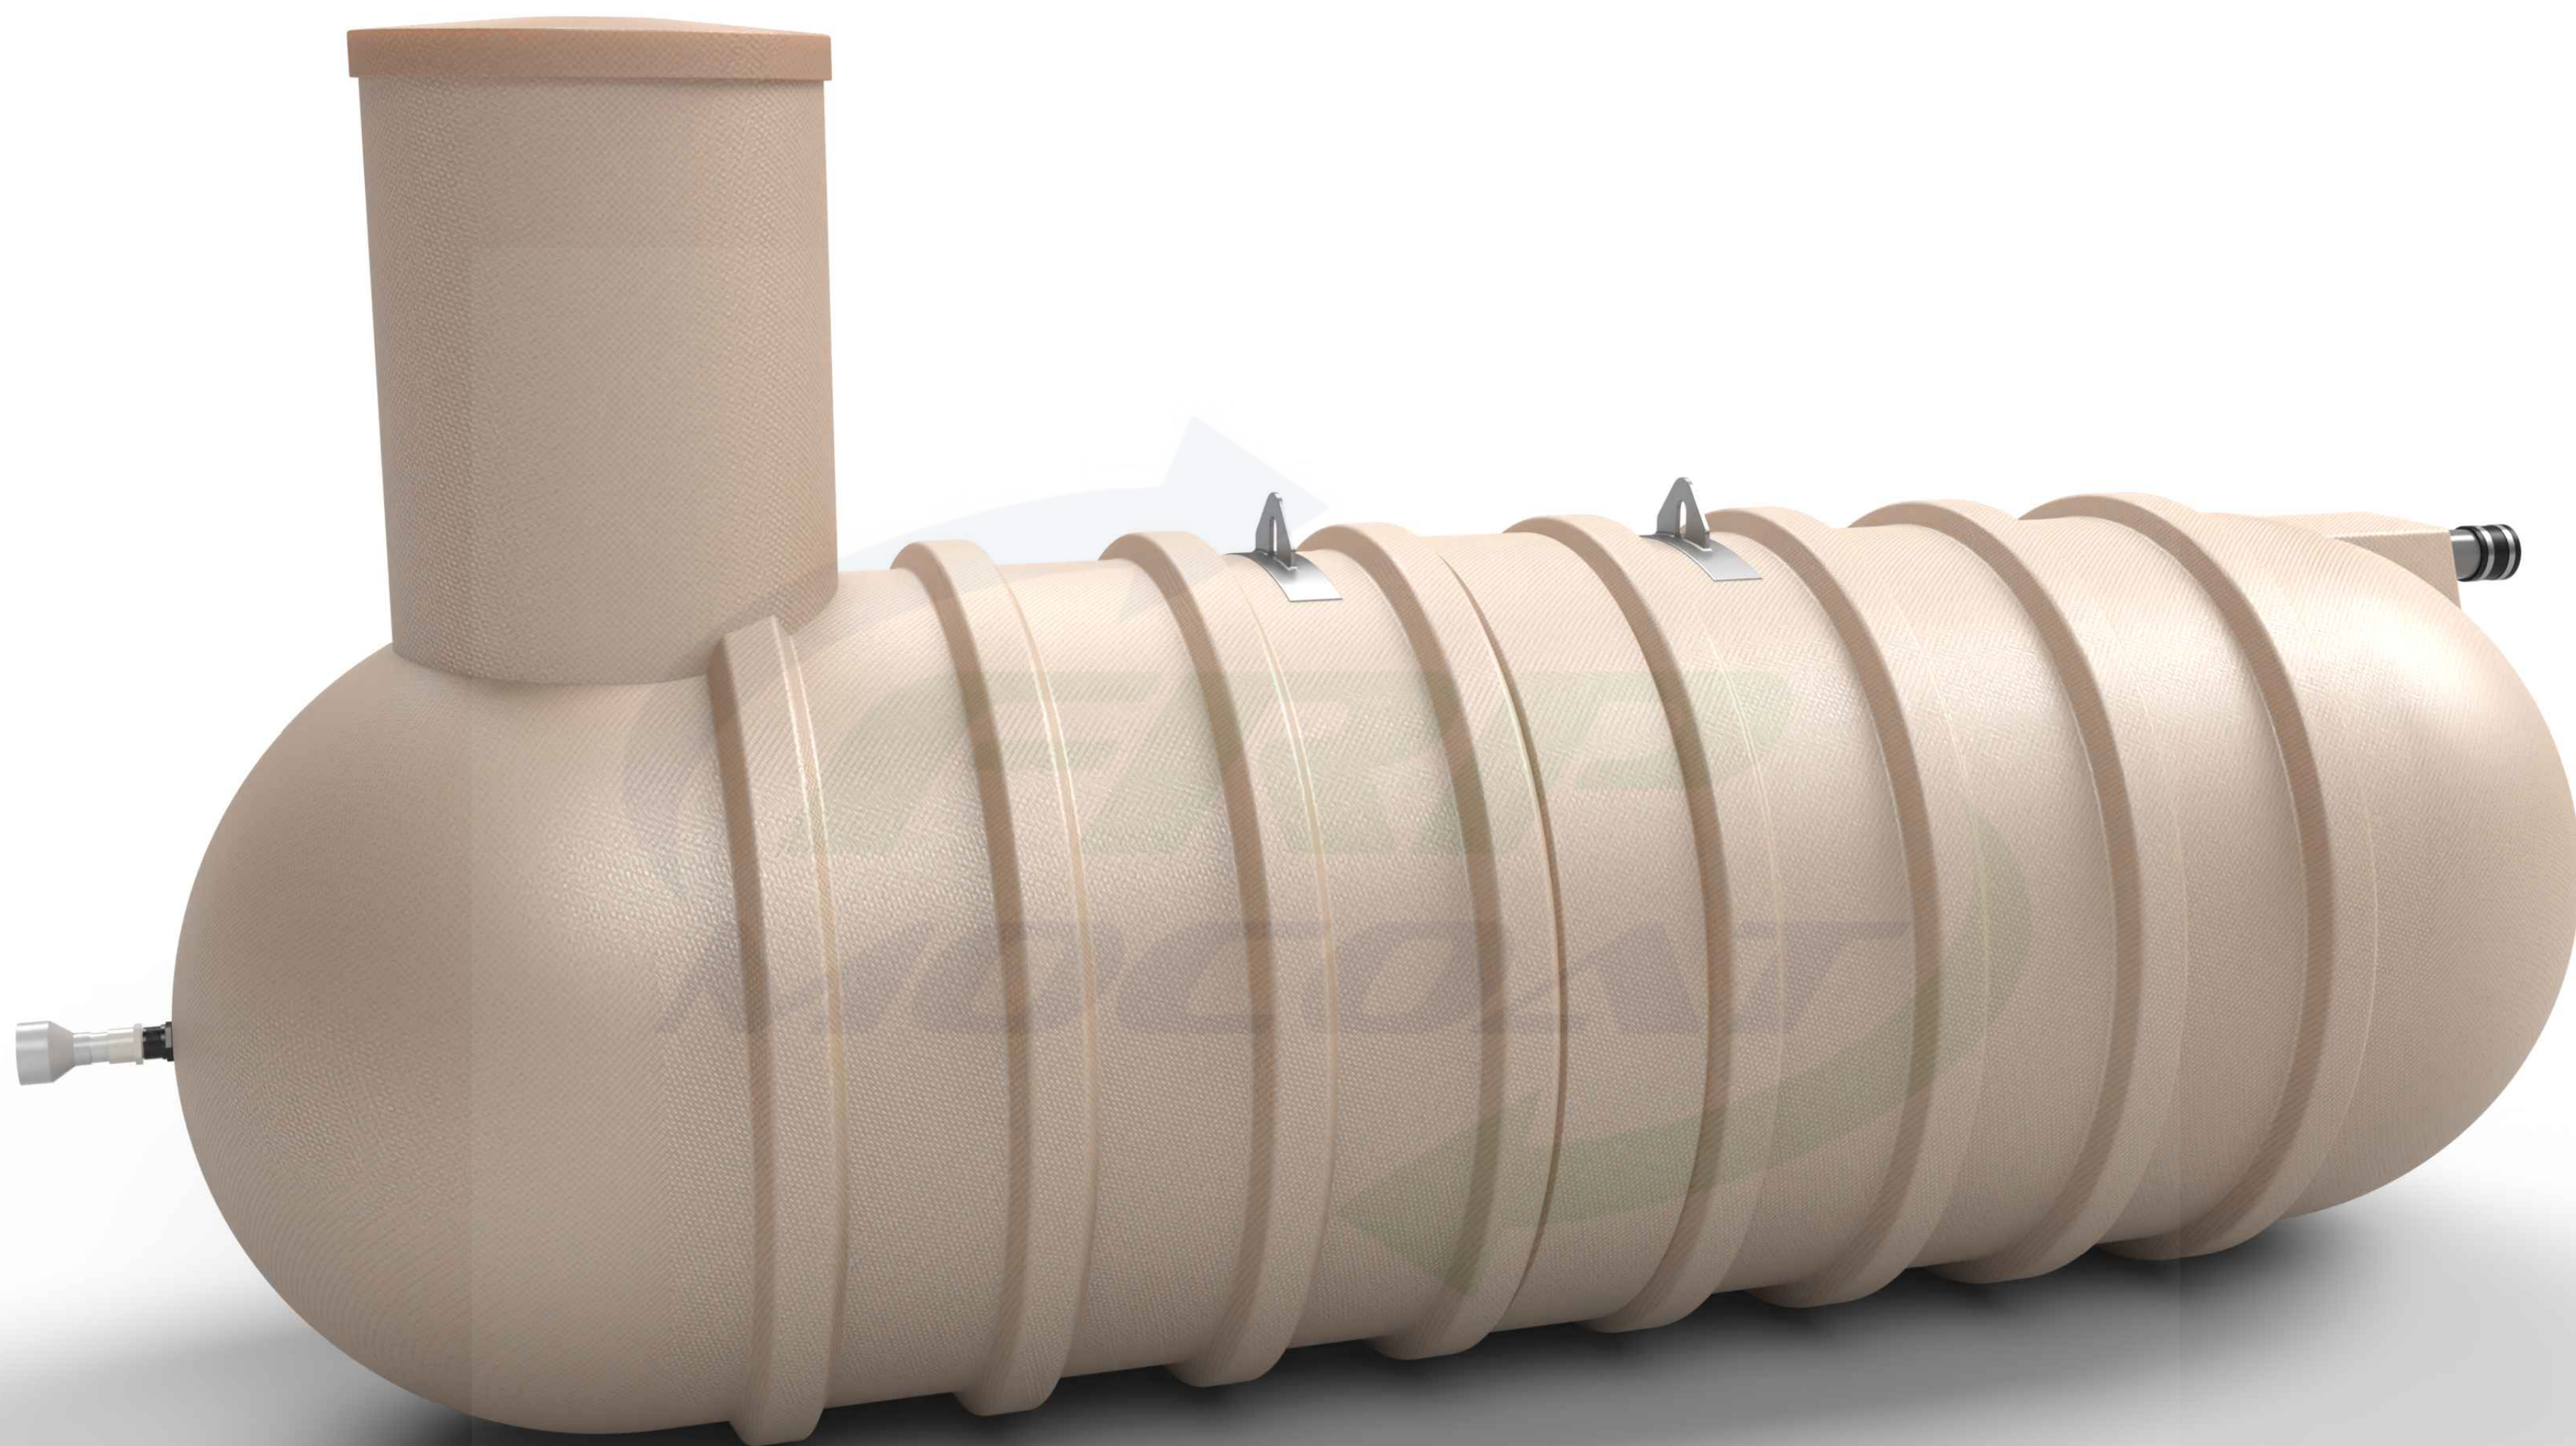

# S1750 FRP SIPHON TANK

